



- Please Note:
- Do not scale directly from these drawings.
 - All dimension should be checked on site by the contractor prior to the commencement of any works.
 - Any discrepancy should be reported to CWL immediately.
 - Contractors should carry out their own assessment before commencing any works.
 - All works are to be carried out in accordance with relevant Approved Documents & British/Scottish Standard where applicable.
 - CWL does not take any responsibility for information provided by third parties.

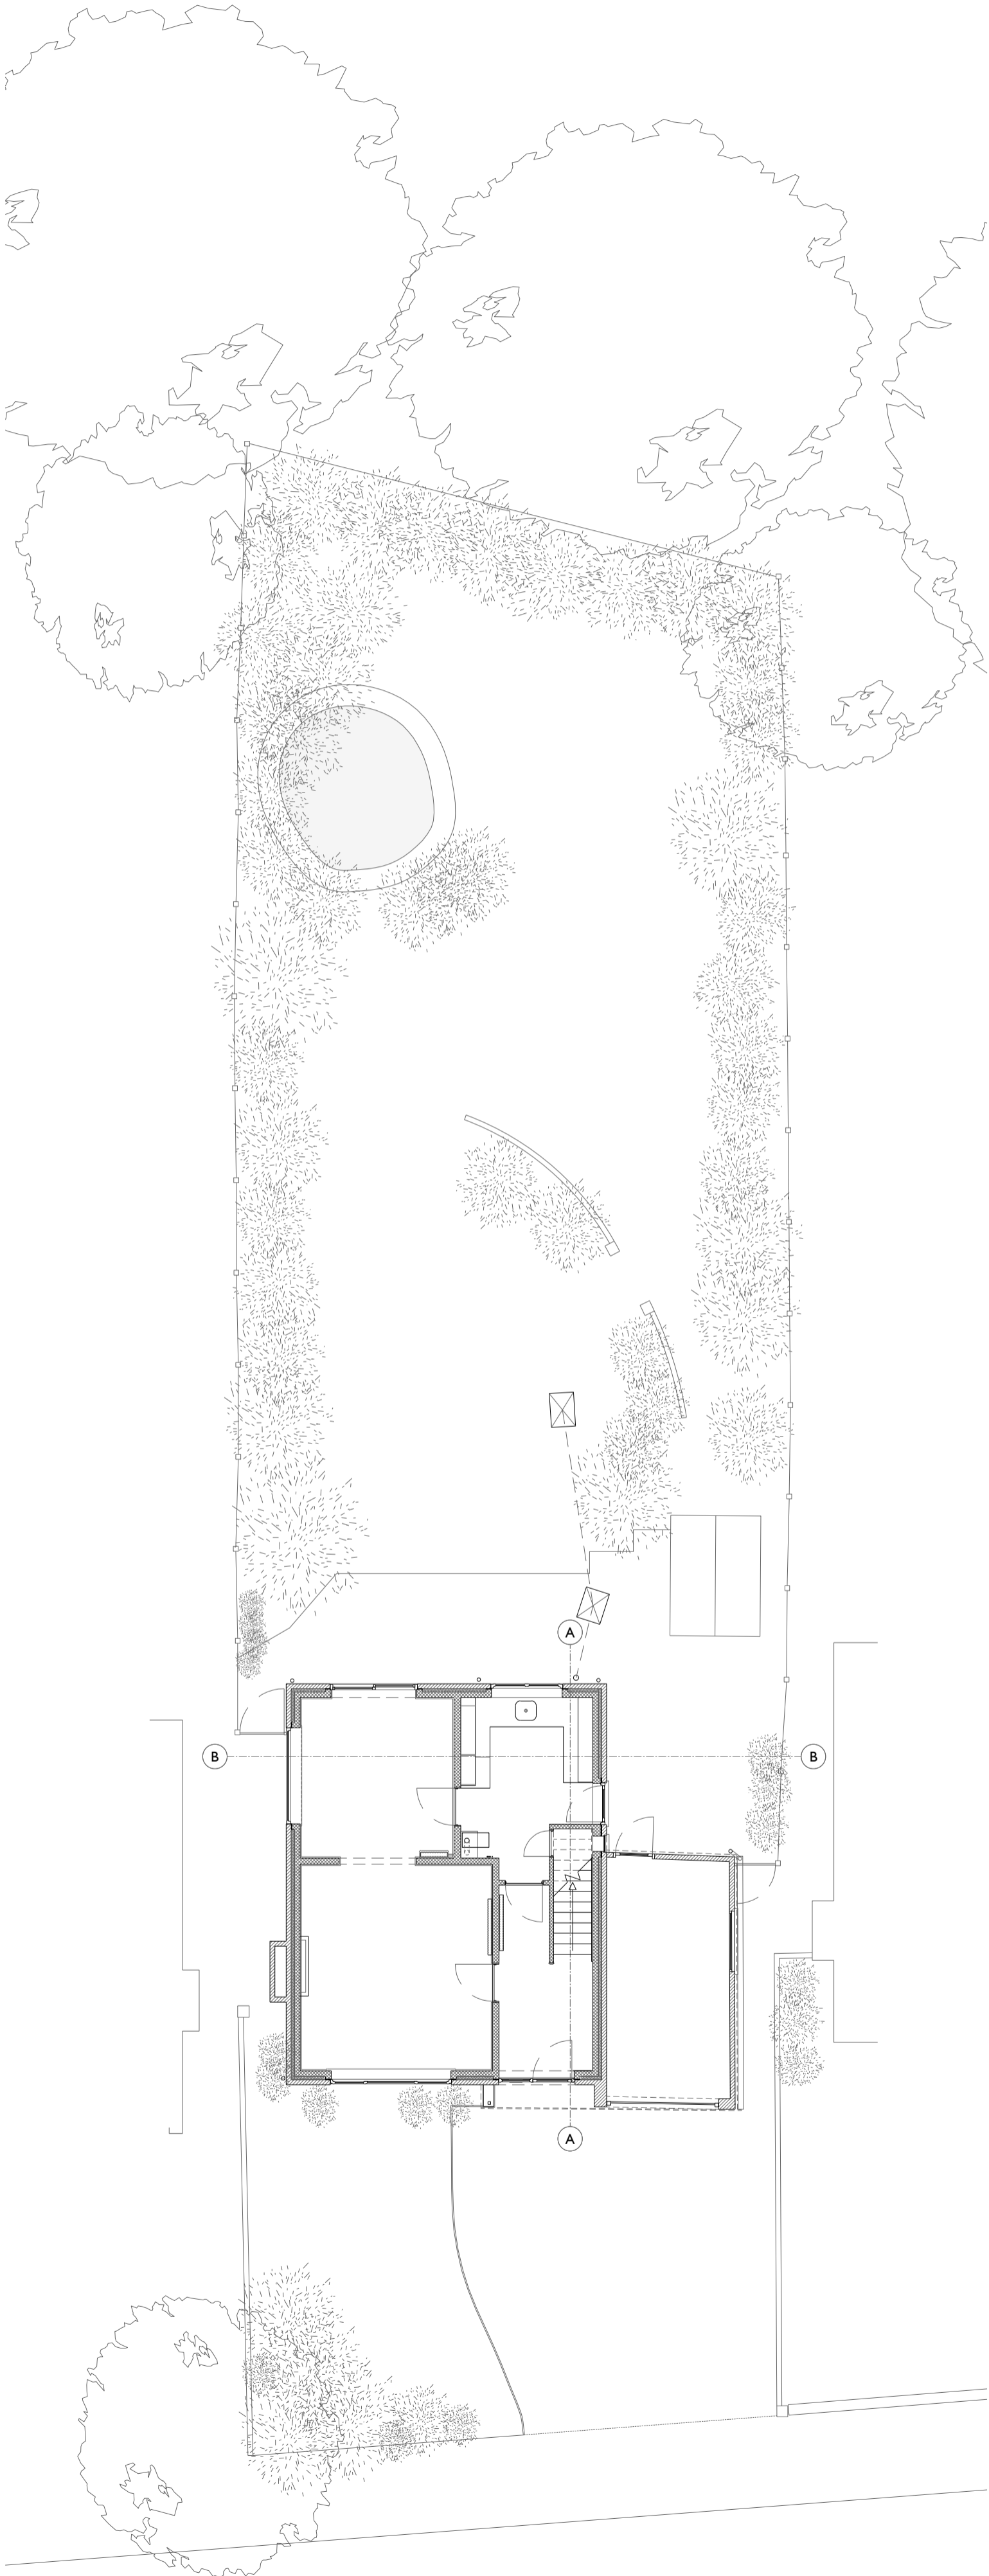

Southern Elevation - Front




Northern Elevation - Rear

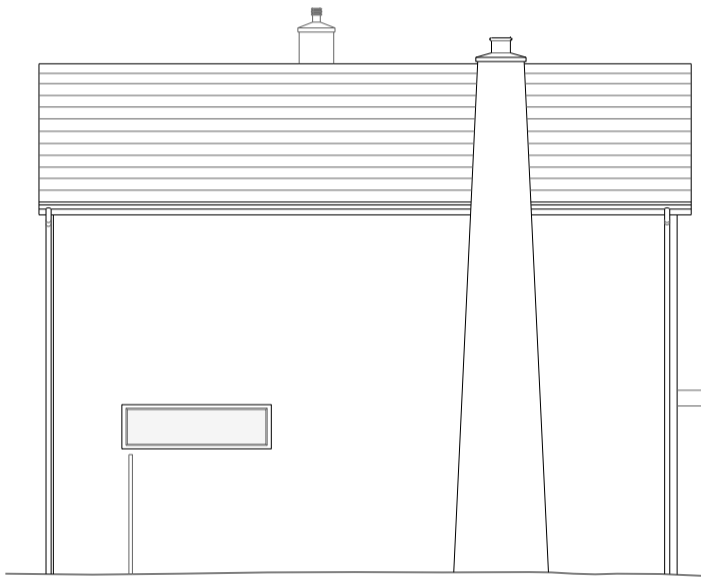


Western Elevation




Eastern Elevation

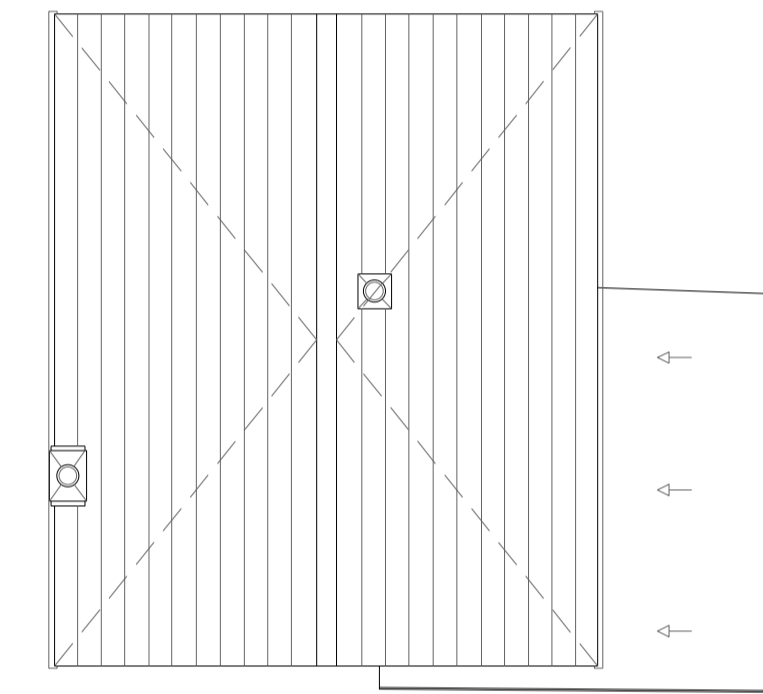

Proposed Roof Plan

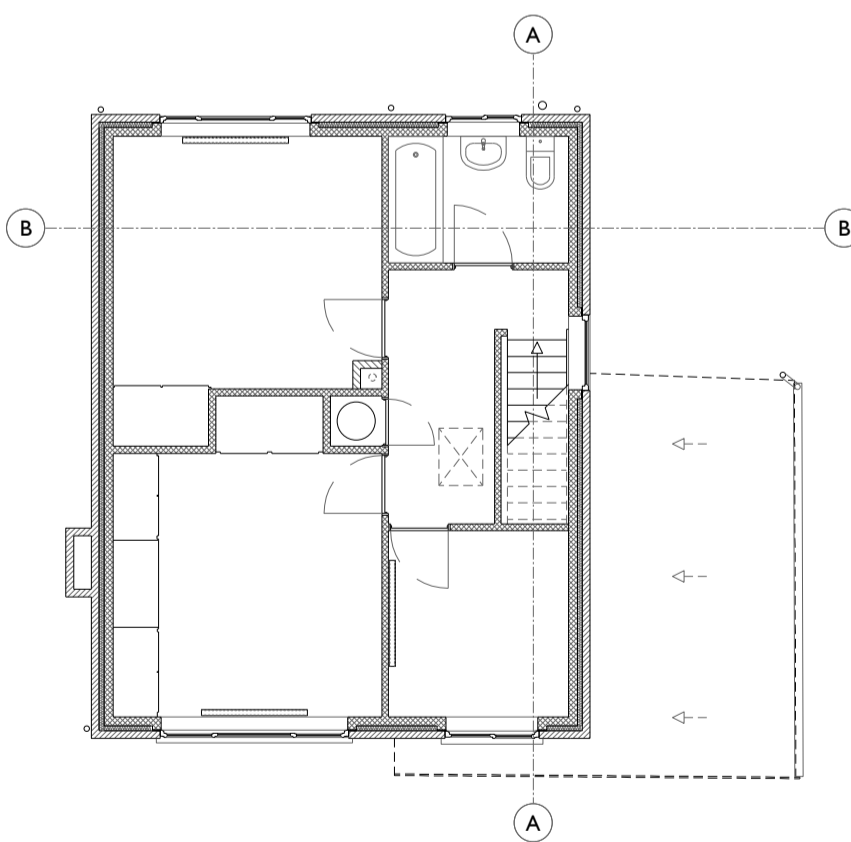


First Floor - General Arrangement - Option A

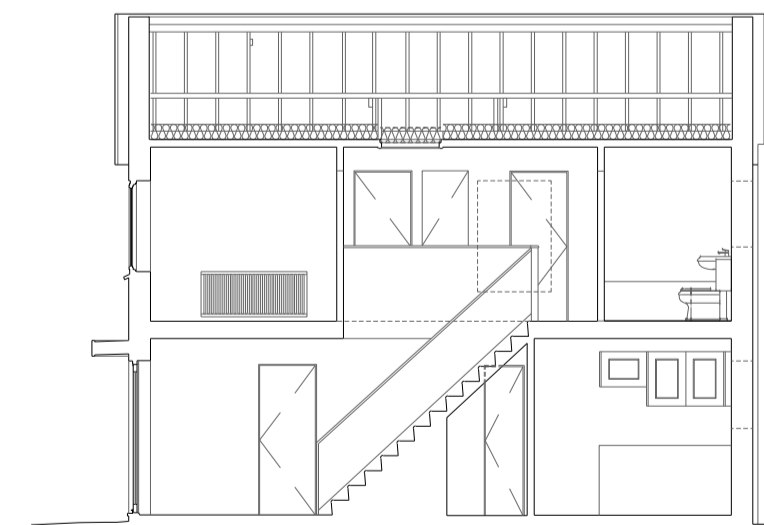

Section - A



Section - B

 

Ground Floor - General Arrangement

Revision:
A - Initial Drawing - 12/09/2016


 36 Colneford Hill
 White Colne
 Example
 CO6 2PQ
 01787 221 486
 Studio@clockworkline.com
 www.clockworkline.com

Project Details: Example
Example
Example

Drawing No: 920/EX/07/A
 Drawing Title: Existing Survey
 Scale: 1:100 @ISO A1
 Date: 12/09/2016
 Checked: SS

