


Please Note:


- Do not scale directly from these drawings.
- All dimension should be checked on site by the contractor prior to the commencement of any works.
- Any discrepancy should be reported to CWL immediately.
- Contractors should carry out their own assessment before commencing any works.
- All works are to be carried out in accordance with relevant Approved Documents & British/Scottish Standard where applicable.
- CWL does not take any responsibility for information provided by third parties.

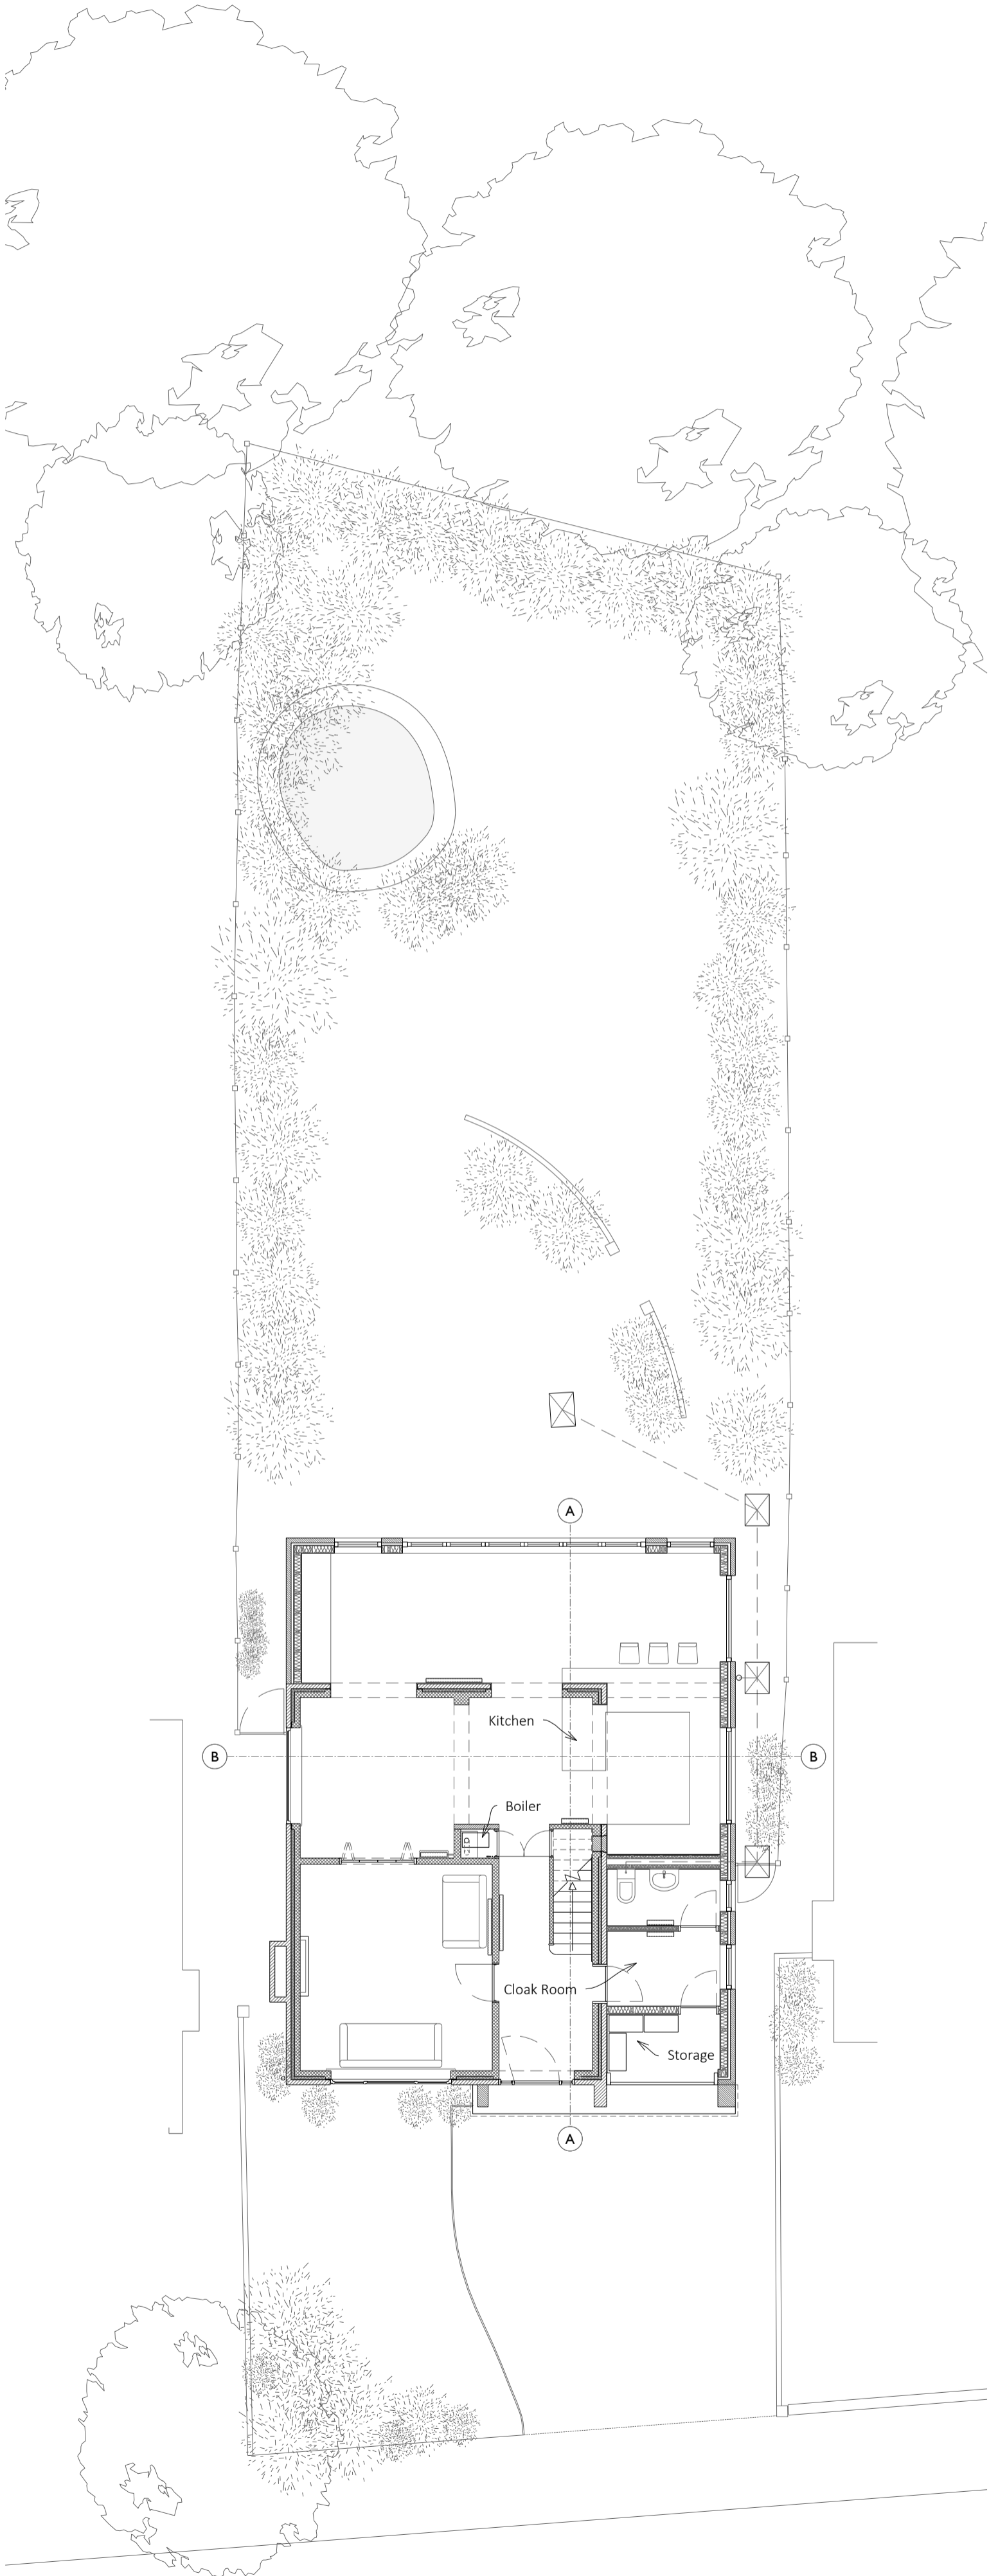


Southern Elevation - Front




Northern Elevation - Rear

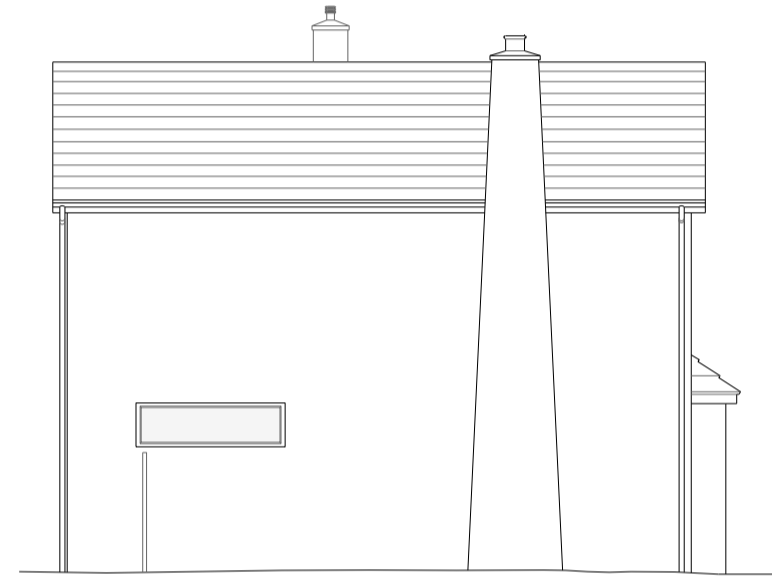


Western Elevation

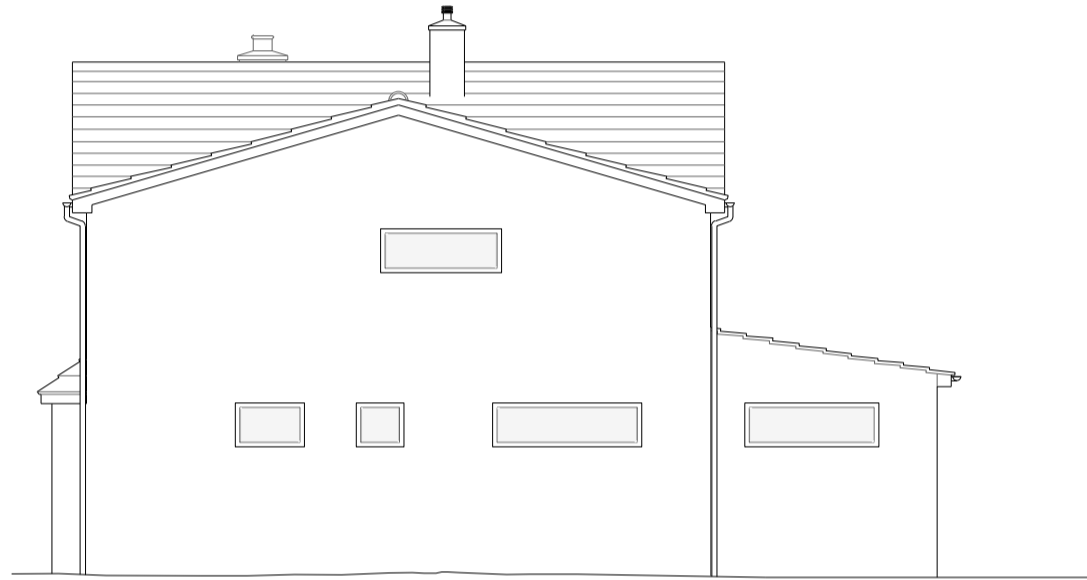


Eastern Elevation

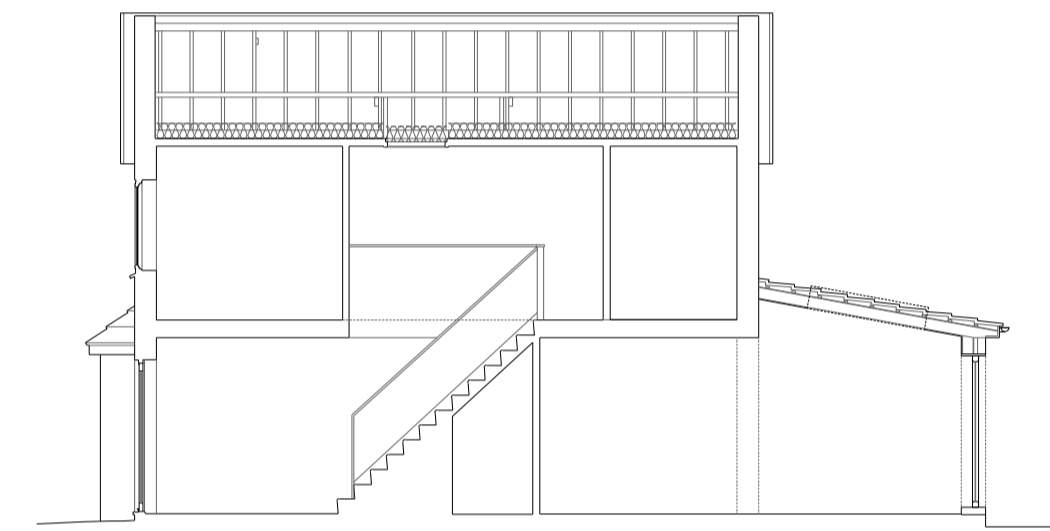


Section A

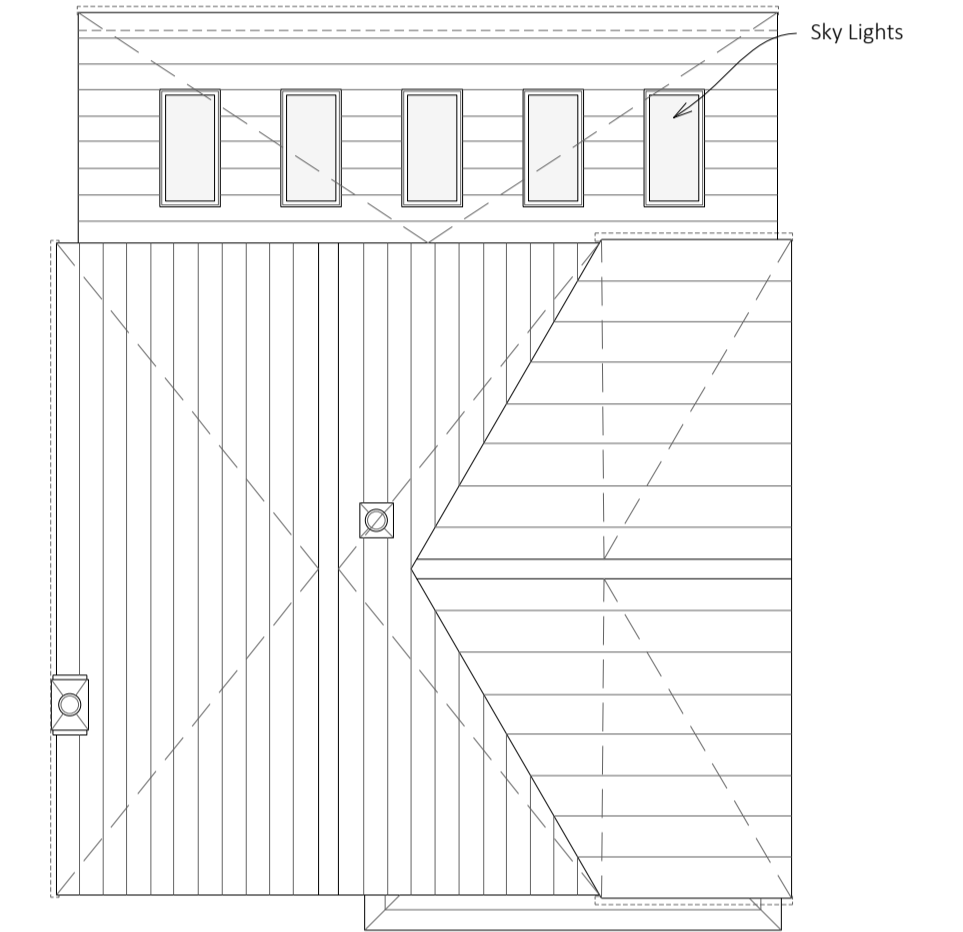


Proposed Roof Plan

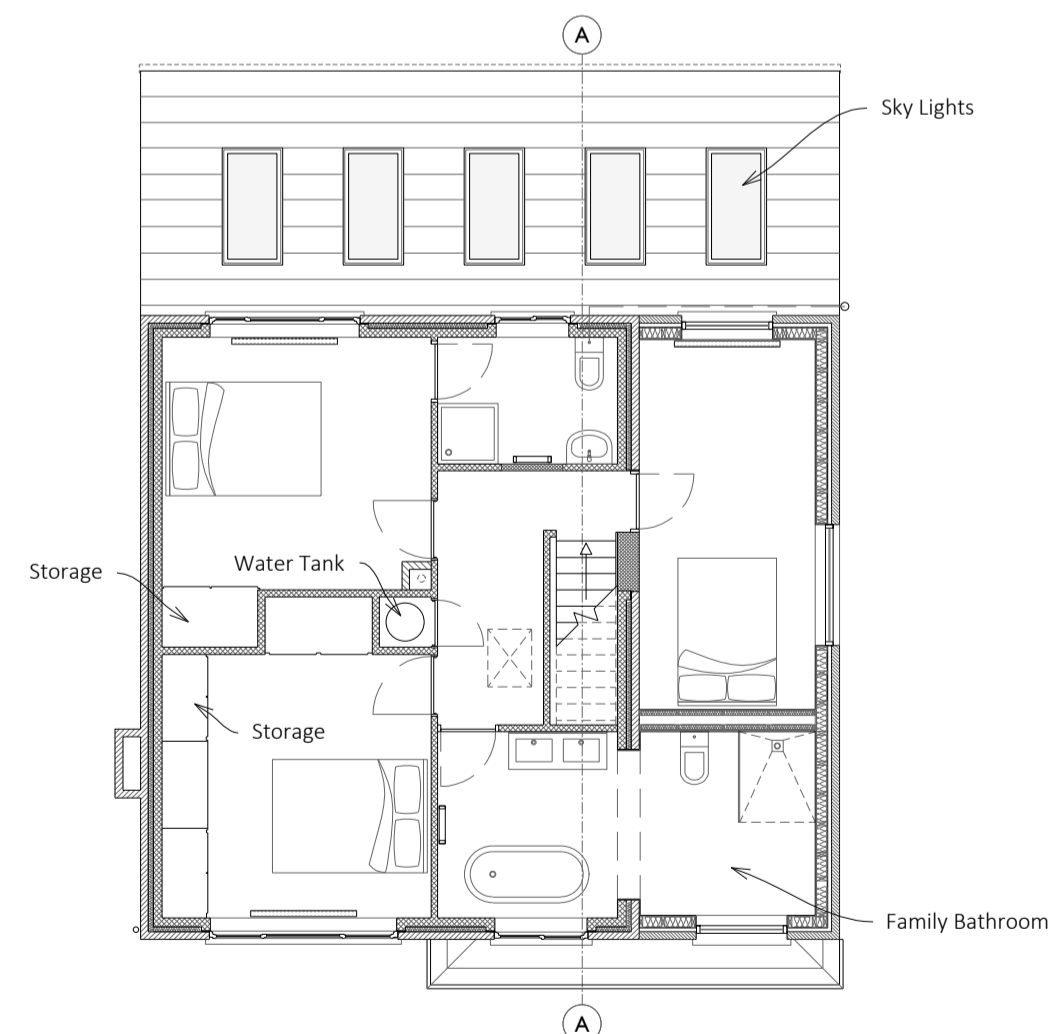


First Floor - General Arrangement - Option A

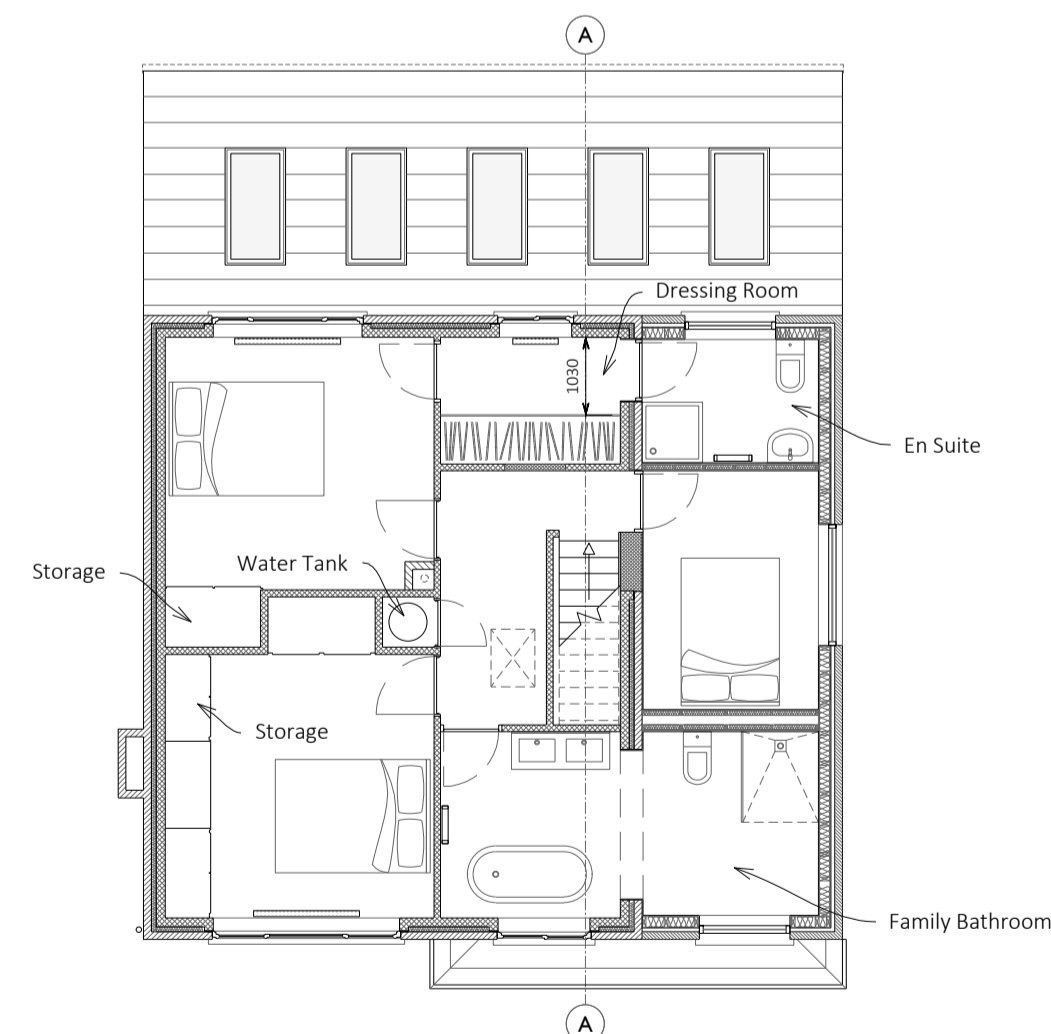

First Floor - General Arrangement - Option B

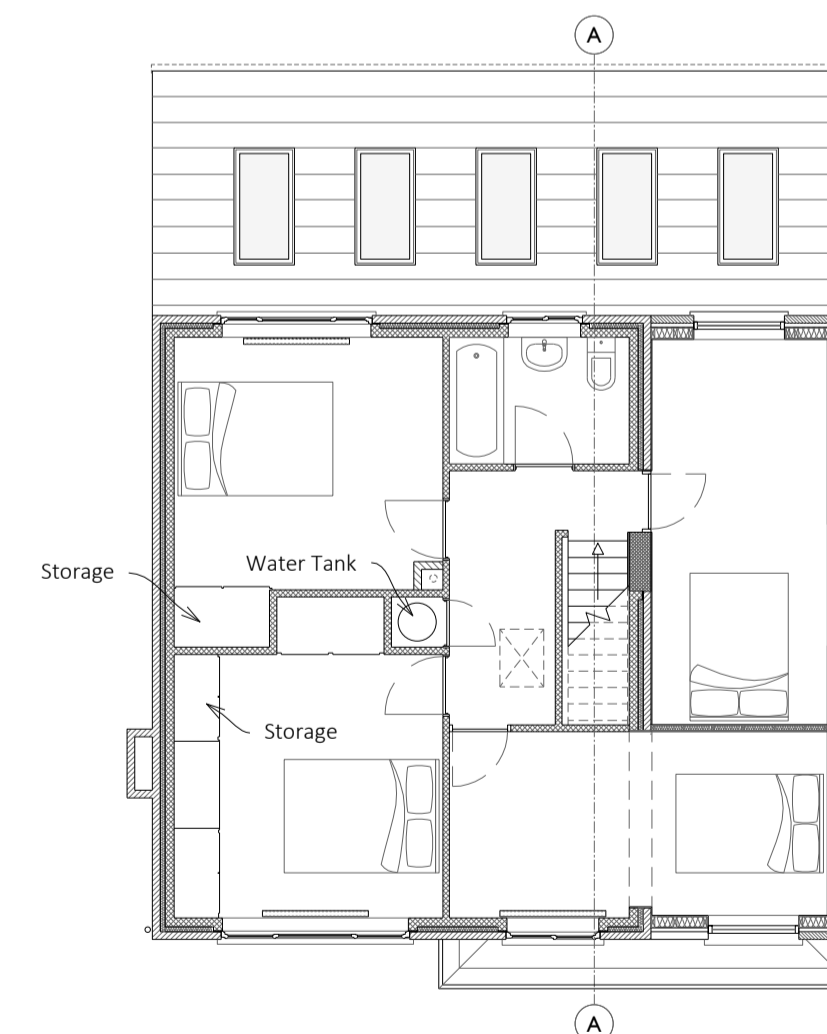


First Floor - General Arrangement - Option C

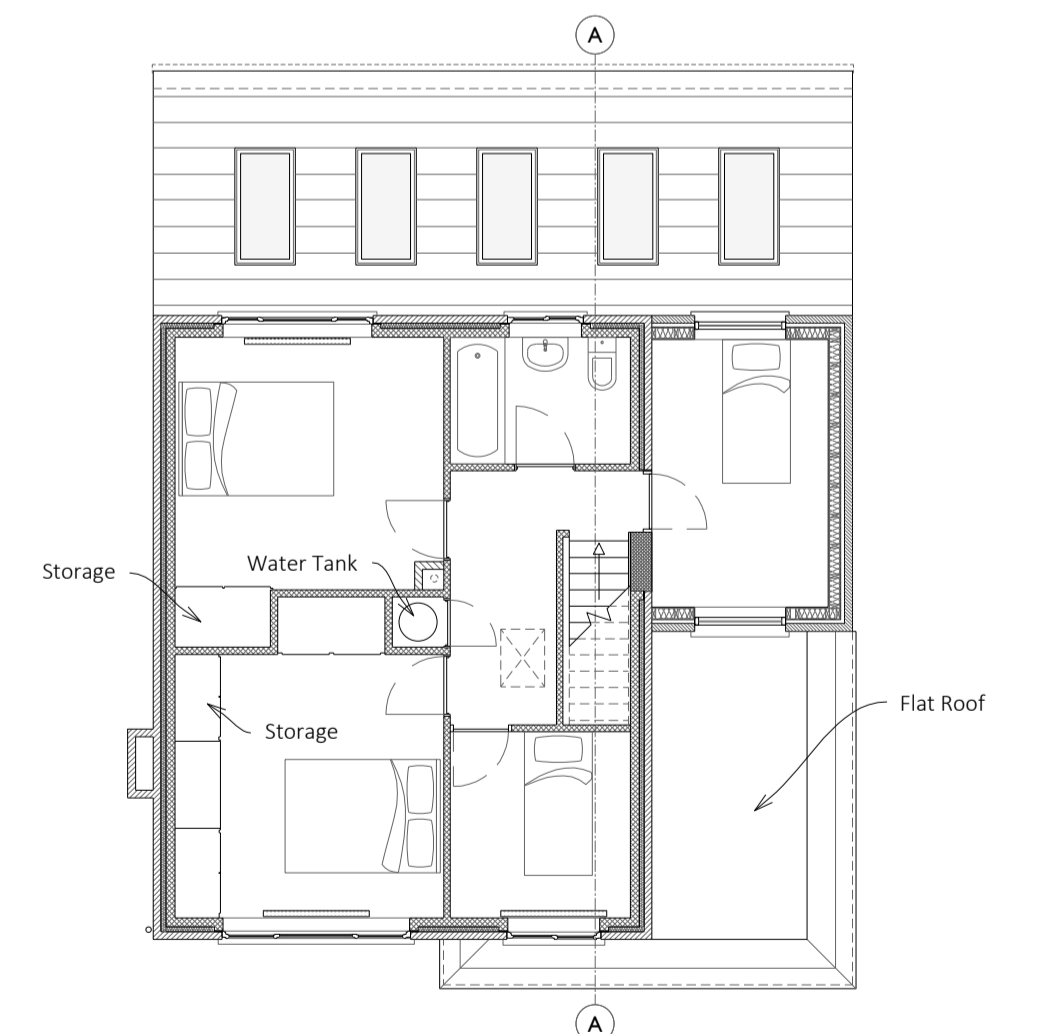

First Floor - General Arrangement - Option D

IMPORTANT NOTE
PLEASE NOTE, THESE DRAWINGS ARE FOR CONCEPT DESIGN ONLY AND ARE NOT INTENDED FOR CONSTRUCTION

 

Ground Floor - General Arrangement

Revision:
A - Initial Proposals - 12/09/2016

36 Colneford Hill
White Colne
Example
CO6 2PQ
01267 231 486
clockworklme.com
www.clockworklme.com

Project Details: Example
Example
Example

Drawing No: 920/EX/08/A

Drawing Title: Concept Proposals

Scale: 1:100 @A1

Date: 12/09/2016

Checked: SS

