
 


- Please Note:
- Do not scale directly from these drawings.
  - All dimension should be checked on site by the contractor prior to the commencement of any works.
  - Any discrepancy should be reported to CWL immediately.
  - Contractors should carry out their own assessment before commencing any works.
  - All works are to be carried out in accordance with relevant Approved Documents & British/Scottish Standard where applicable.
  - CWL does not take any responsibility for information provided by third parties.

Existing Elevations

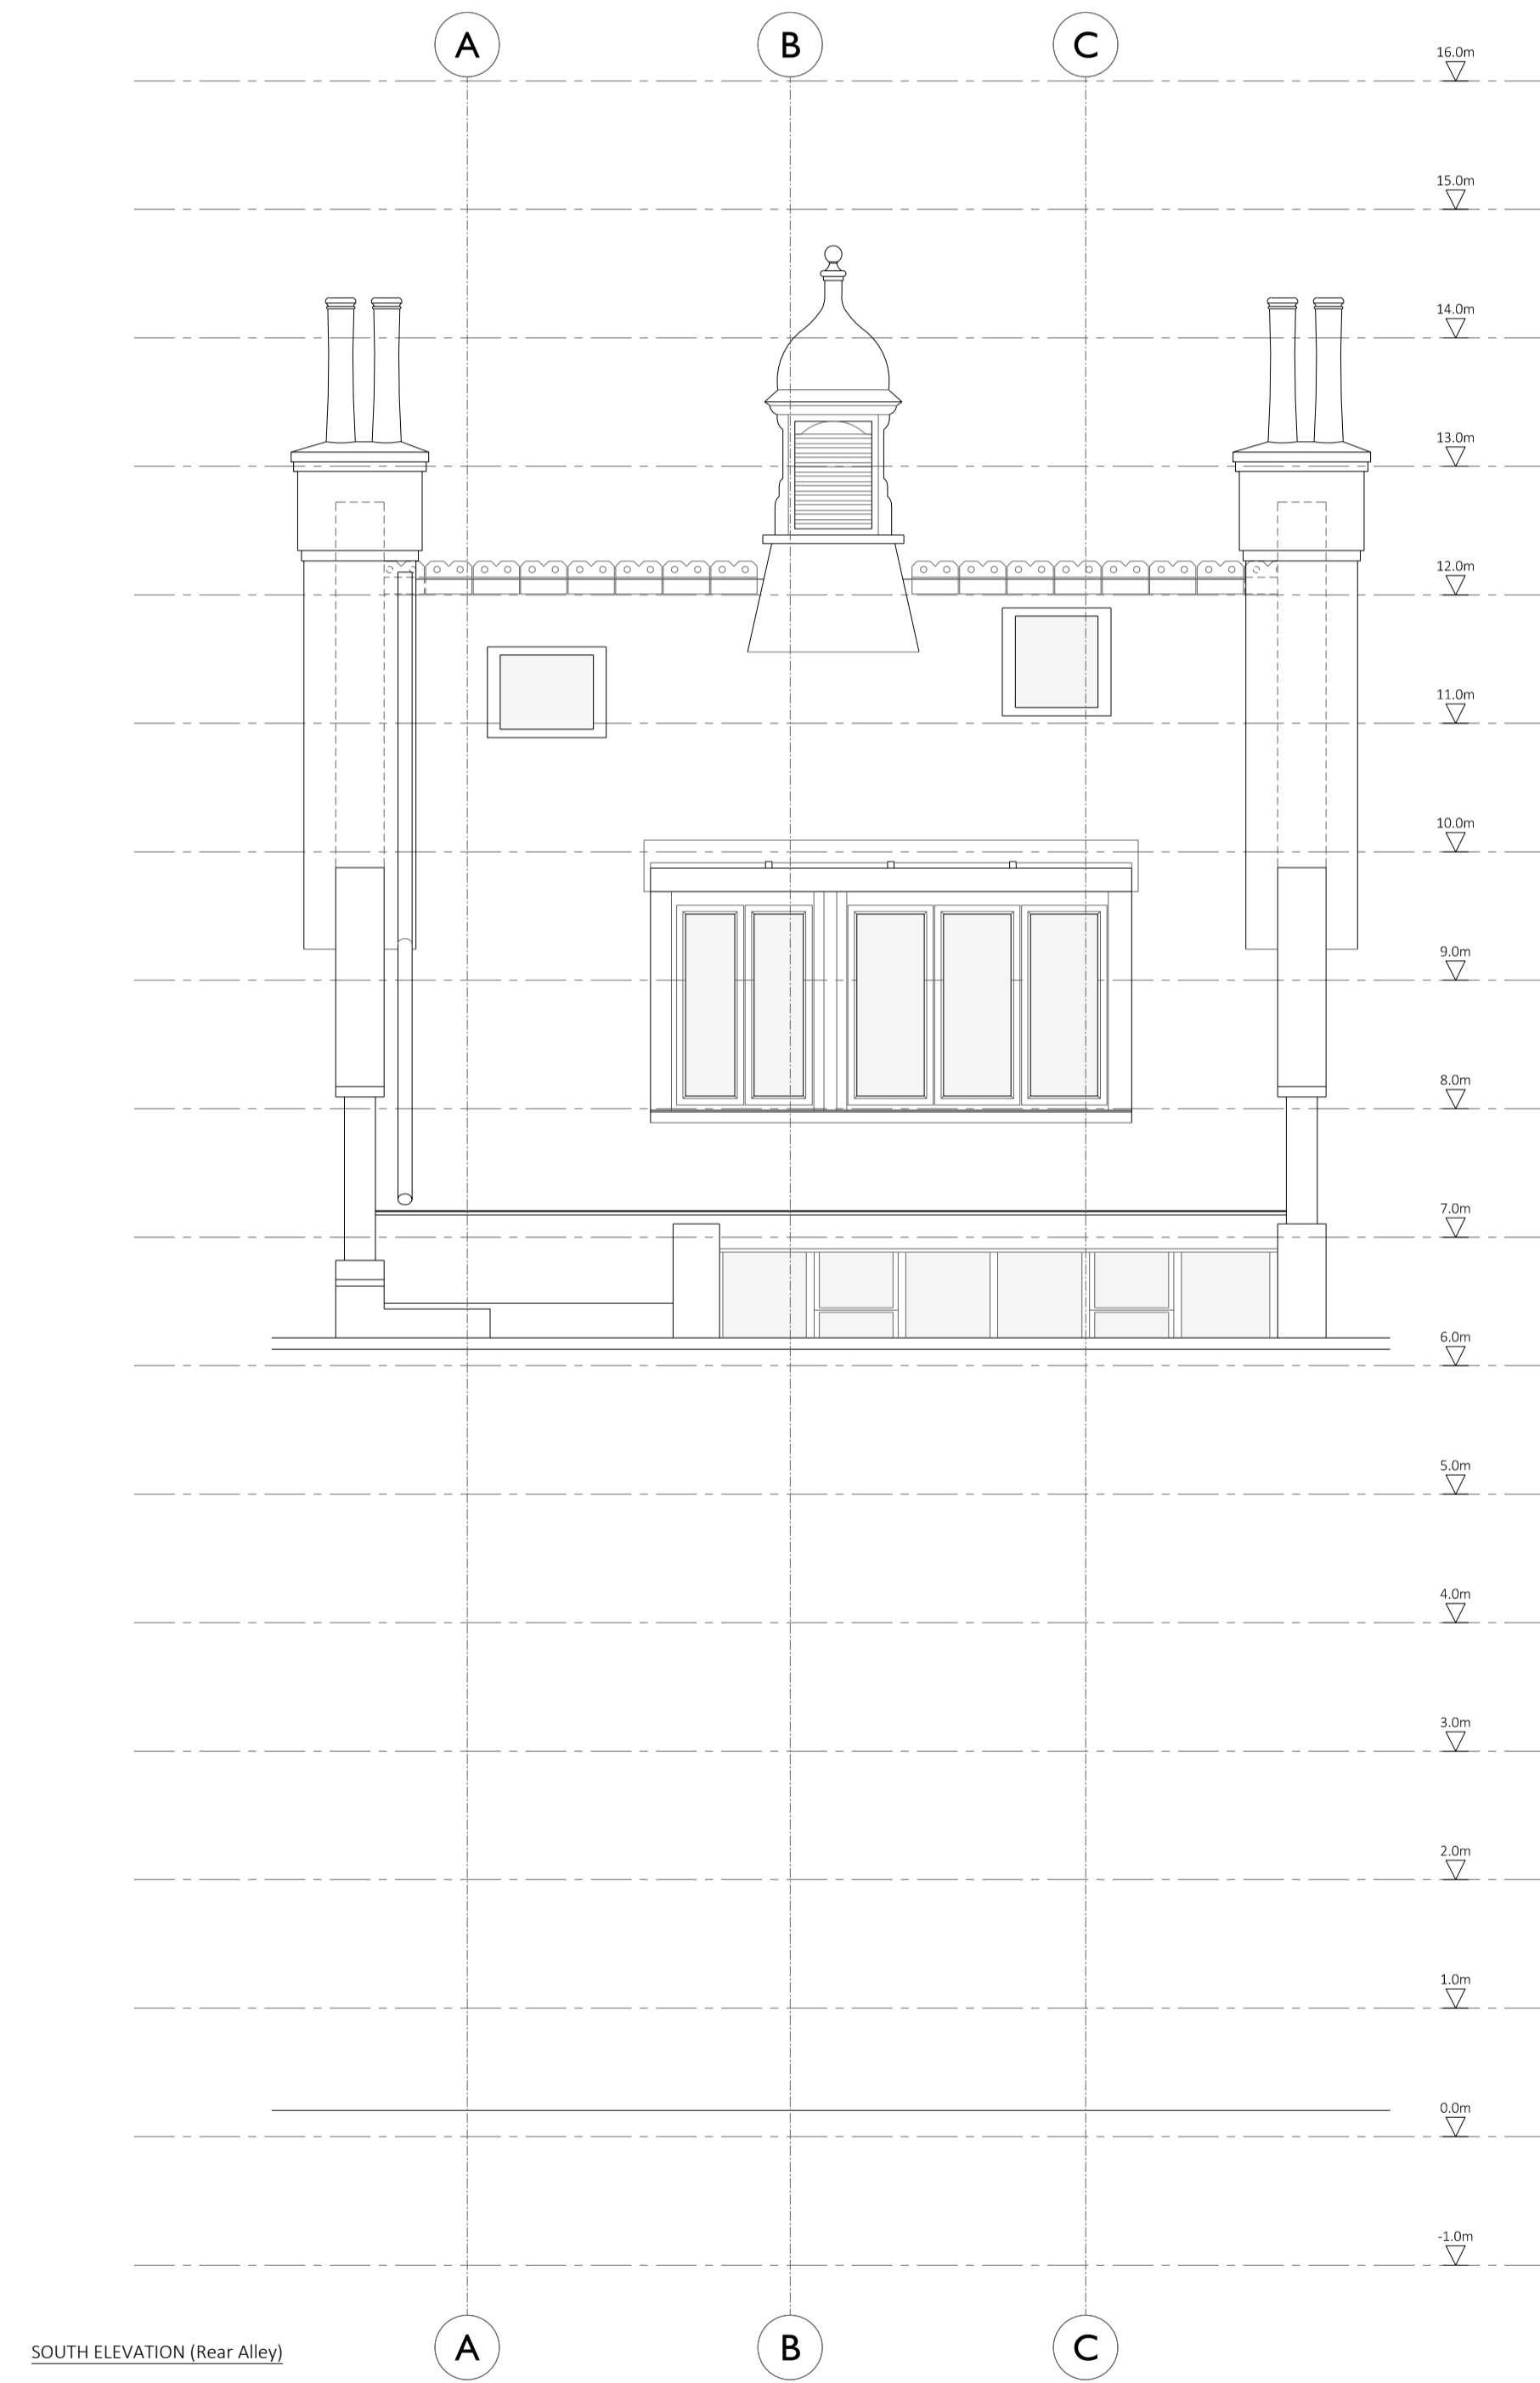

Revision:  
 A - Survey Drawing - 06/09/2016  
 B - Rear Elevation Added - 09/09/16


 36 Colneford Hill  
 White Coline  
 Colchester  
 CO6 2PQ  
 01787 221 486  
 Studio@clockworktime.com  
 www.clockworktime.com

Project Details: EXAMPLE  
 EXAMPLE  
 London

Drawing No: 925-1/EX/08/B  
 Drawing Title: Elevations

Scale: 1:50 @ISO A1  
 Date: 09/09/2016  
 Checked: SS



