


- Please Note:
- Do not scale directly from these drawings.
 - All dimension should be checked on site by the contractor prior to the commencement of any works.
 - Any discrepancy should be reported to CWL immediately.
 - Contractors should carry out their own assessment before commencing any works.
 - All works are to be carried out in accordance with relevant Approved Documents & British/Scottish Standard where applicable.
 - CWL does not take any responsibility for information provided by third parties.

Existing - Roof Plan

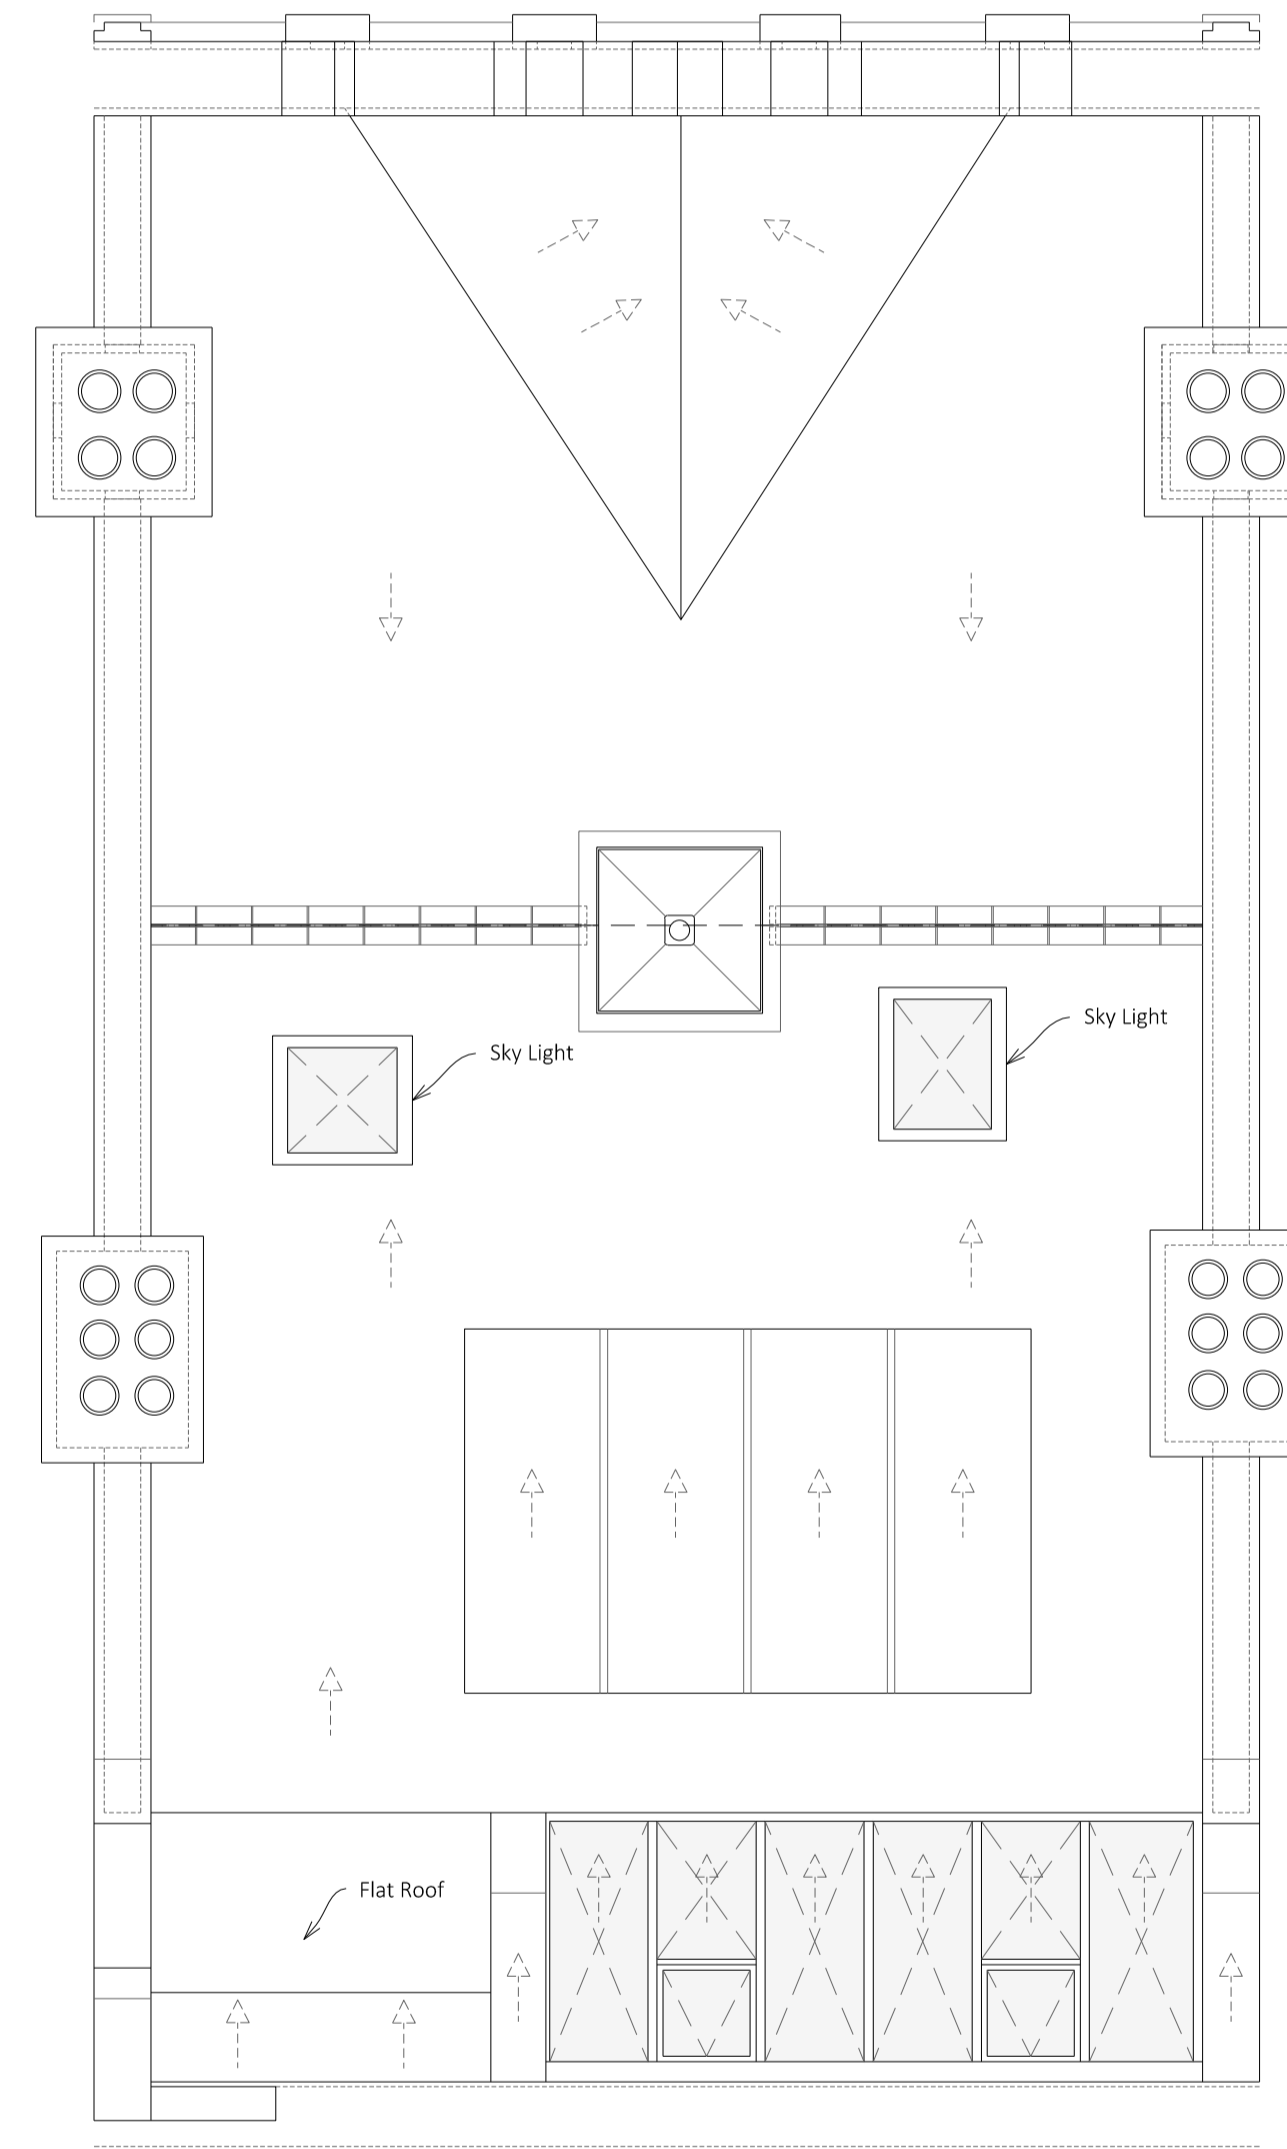

ROOF PLAN



Revision:
A - Survey Drawing - 06/09/2016



Project Details: EXAMPLE
EXAMPLE
London

Drawing No: 925-1/EX/09/A
Drawing Title: Roof Plan
Scale: 1:50 @ISO A1
Date: 06/09/2016
Checked: SS

