



- Please Note:
- Do not scale directly from these drawings.
  - All dimension should be checked on site by the contractor prior to the commencement of any works.
  - Any discrepancy should be reported to CWL immediately.
  - Contractors should carry out their own assessment before commencing any works.
  - All works are to be carried out in accordance with relevant Approved Documents & British/Scottish Standard where applicable.
  - CWL does not take any responsibility for information provided by third parties.

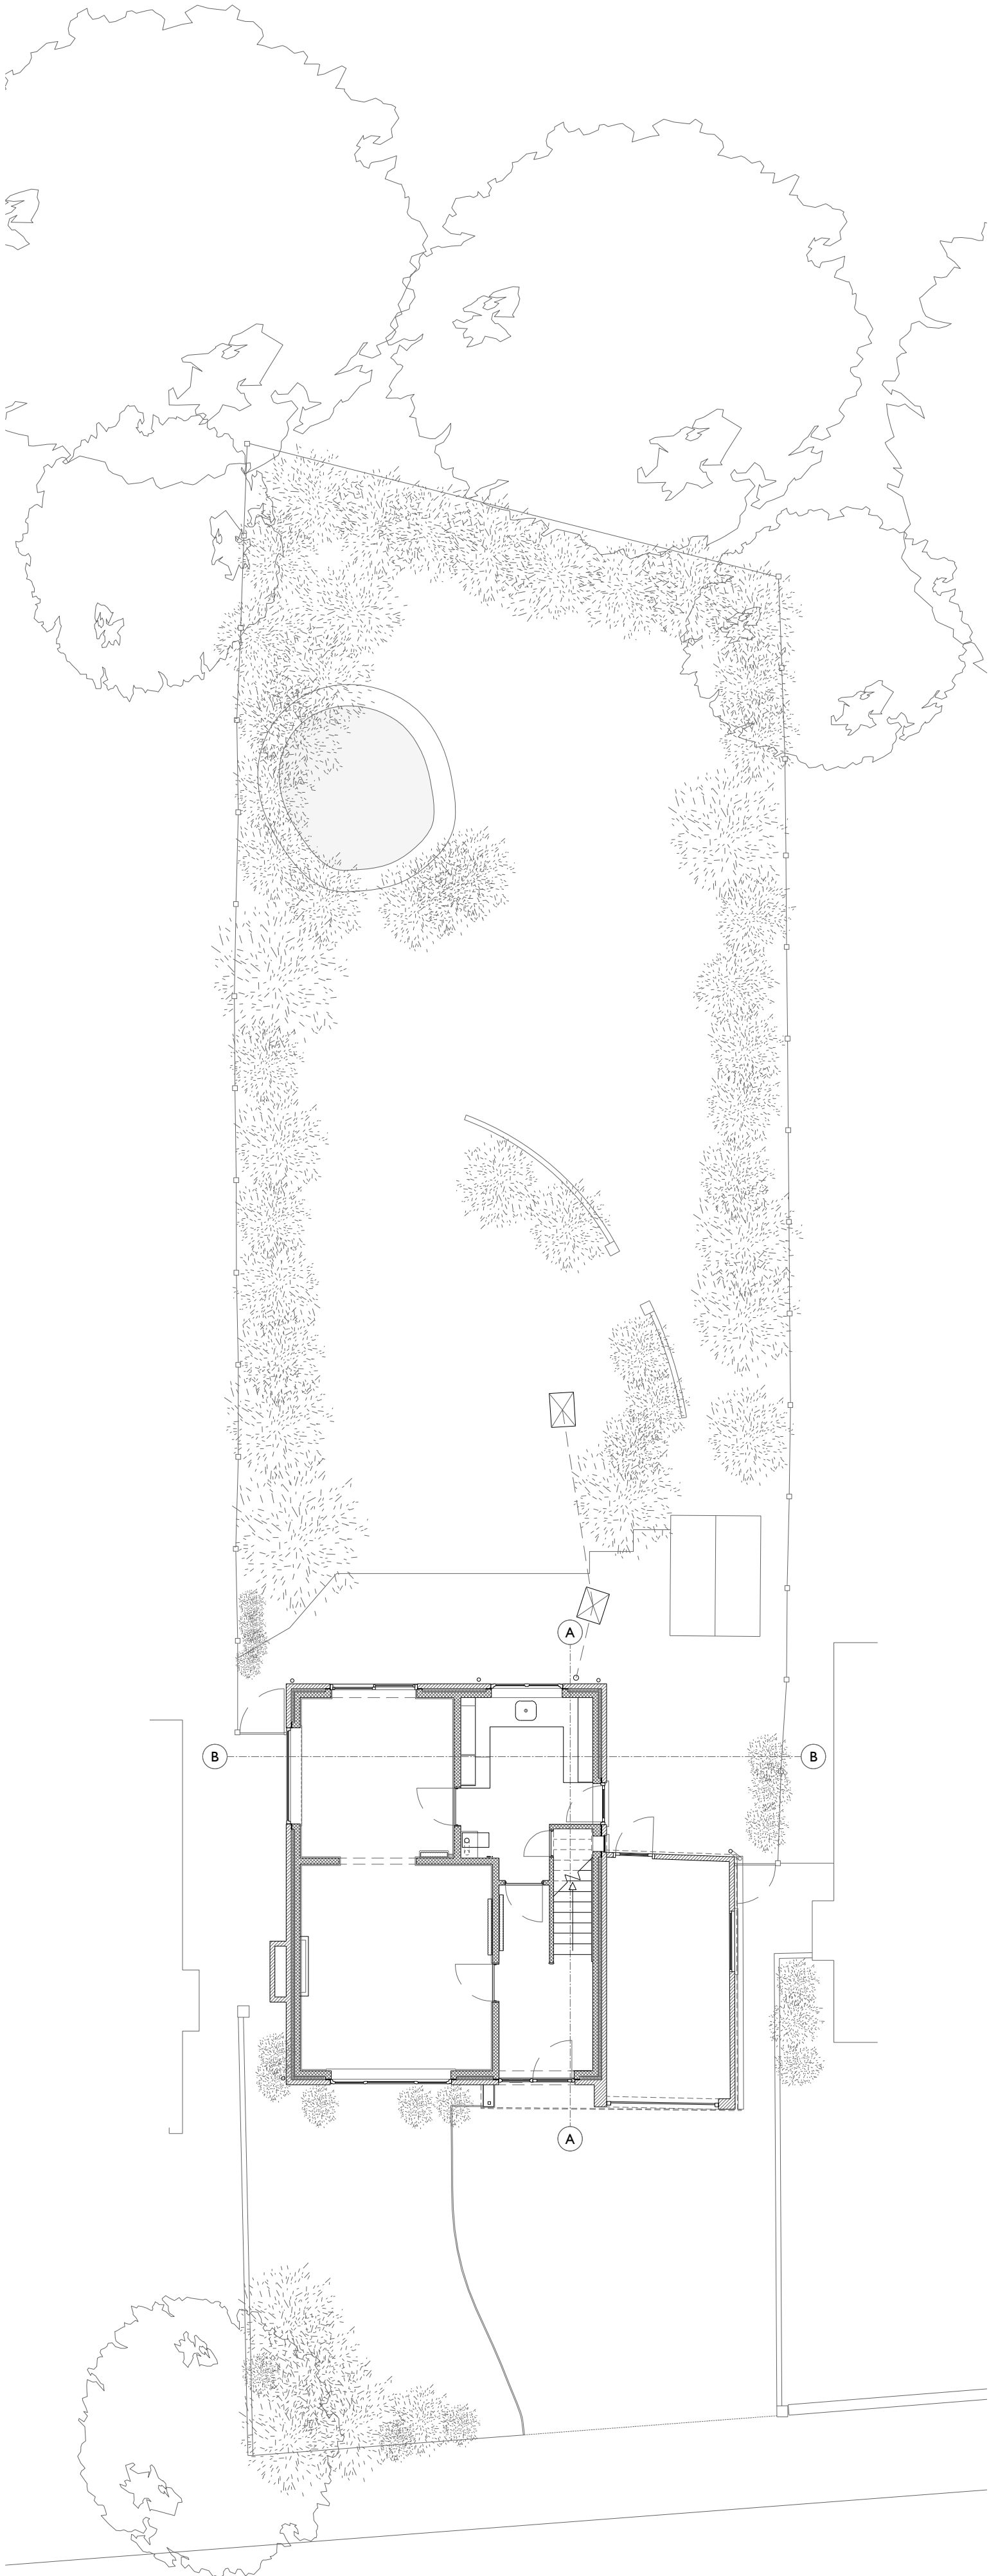

Ground Floor - General Arrangement - Existing



Southern Elevation - Front - Existing

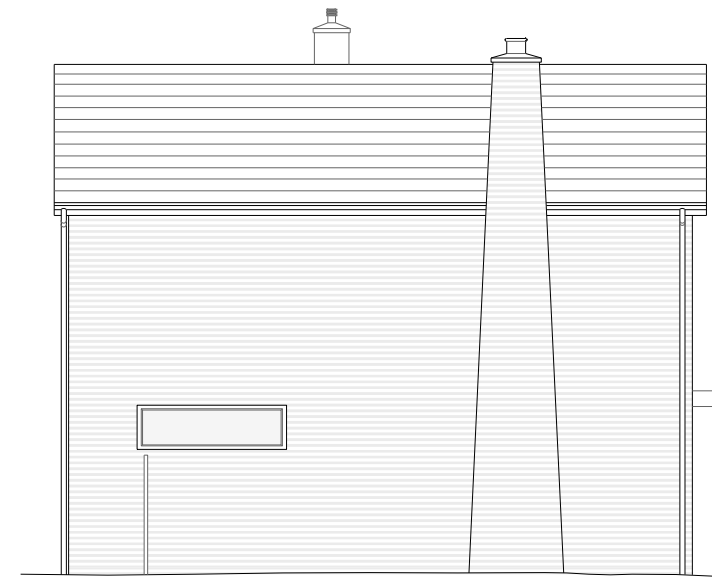


Western Elevation - Existing




Northern Elevation - Rear - Existing




Eastern Elevation - Existing

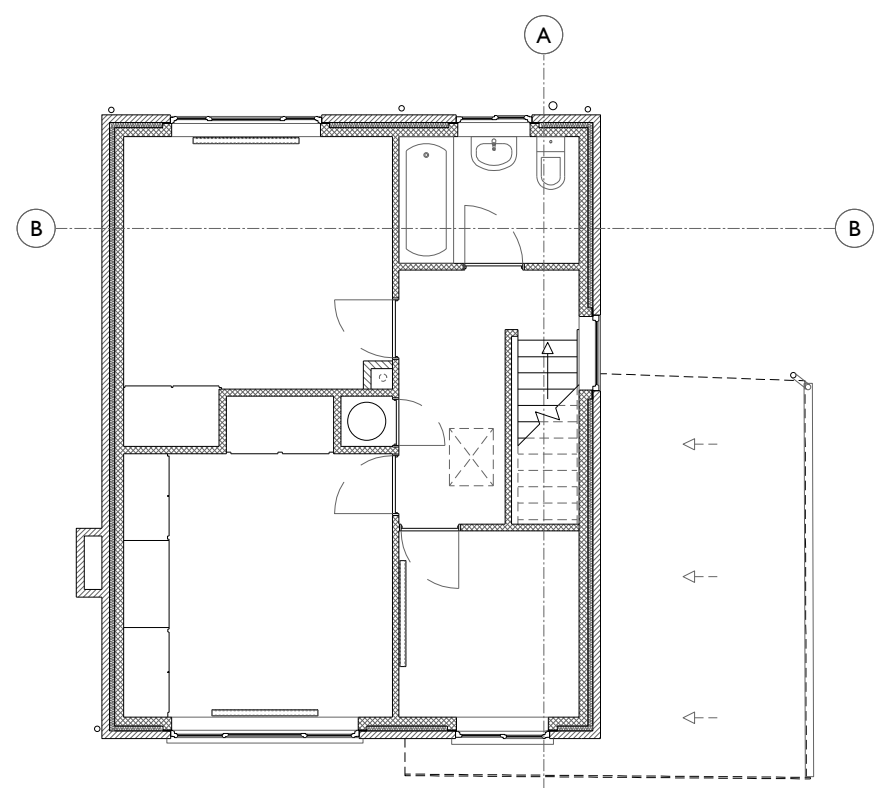

First Floor - General Arrangement - Existing

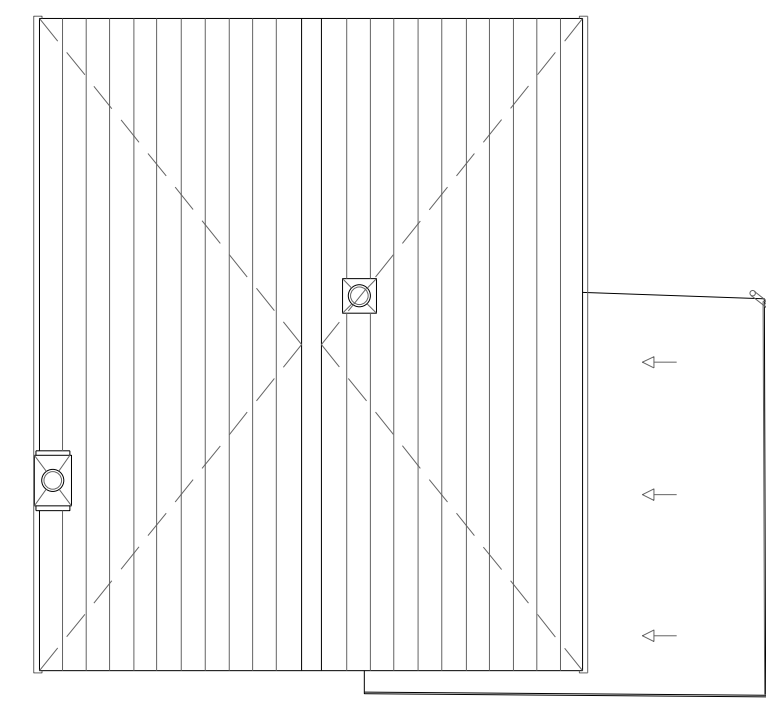

Roof Plan - Existing

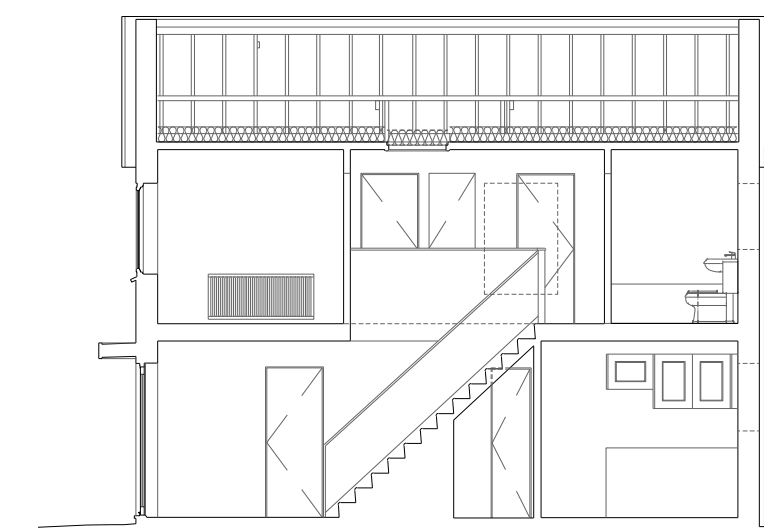

Section - A



Section - B

Area Schedule		
Area	Notes	Size
Footprint	Existing	70.50sqm
Plot	Existing	437.50sqm

Revision:  
 A - Initial Drawing - 12/09/2016  
 B - Roof Plan Added - 20/10/2016



36 Colneford Hill  
 White Coline  
 Colchester  
 CO6 2PQ  
 01787 221 486  
 Studio@clockworklime.com  
 www.clockworklime.com

Project Details: Example Colchester

Drawing No: 920/EX/07/B  
 Drawing Title: Existing Survey  
 Scale: 1:100 @ISO A1  
 Date: 20/10/2016  
 Checked: SS

