



- Please Note:
- Do not scale directly from these drawings.
  - All dimensions should be checked on site by the contractor prior to the commencement of any works.
  - Any discrepancy should be reported to CWL immediately.
  - Contractors should carry out their own assessment before commencing any works.
  - All works are to be carried out in accordance with relevant Approved Documents & British/Scottish Standard where applicable.
  - CWL does not take any responsibility for information provided by third parties.

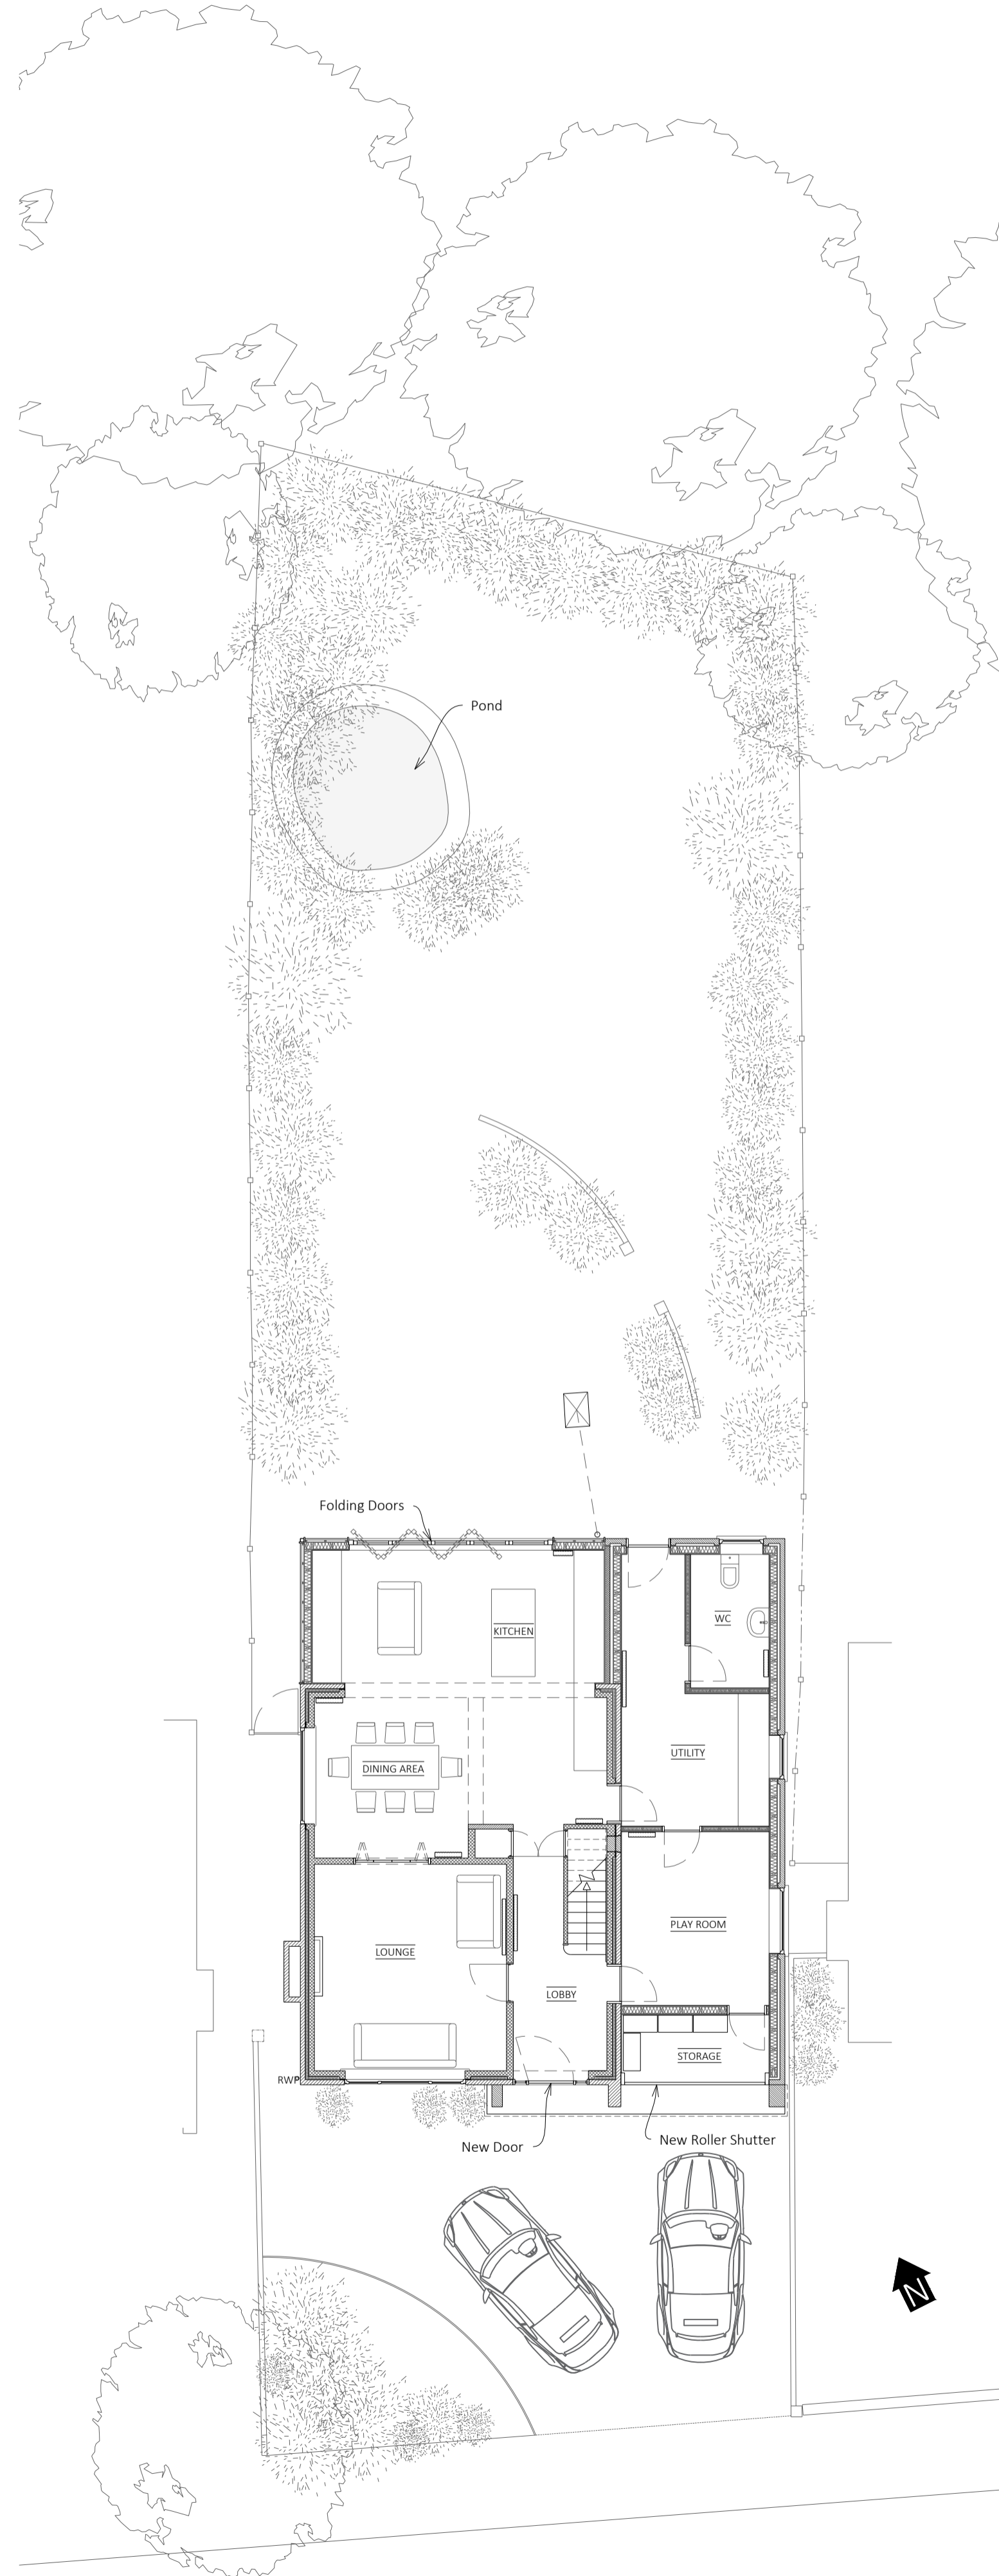


Ground Floor - General Arrangement - Proposed  
1:100



Southern Elevation - Front - Proposed  
1:100

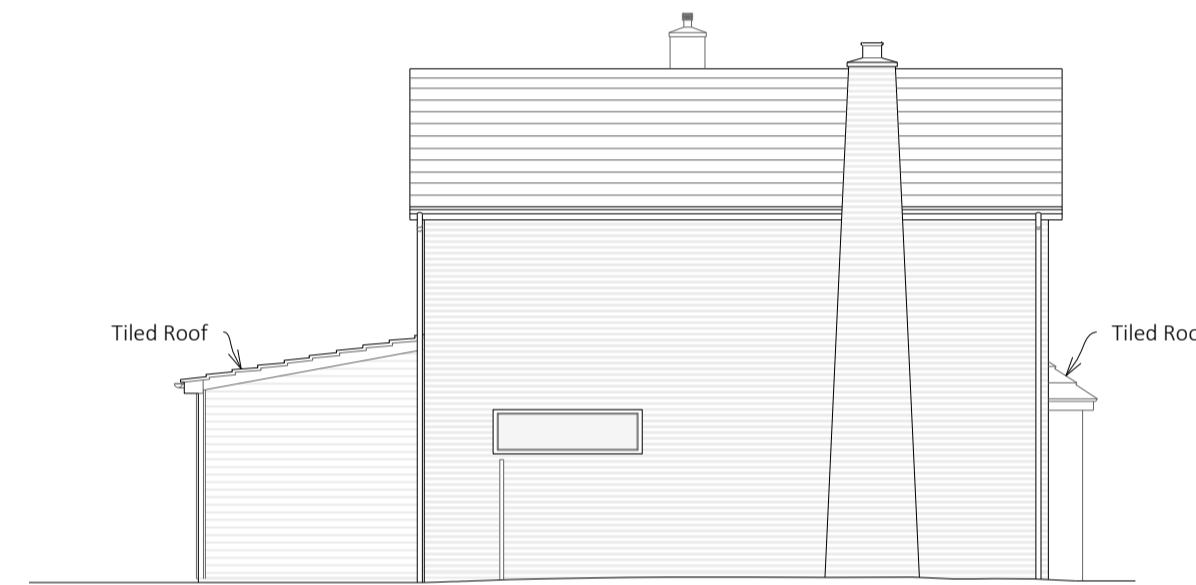


Western Elevation - Proposed  
1:100

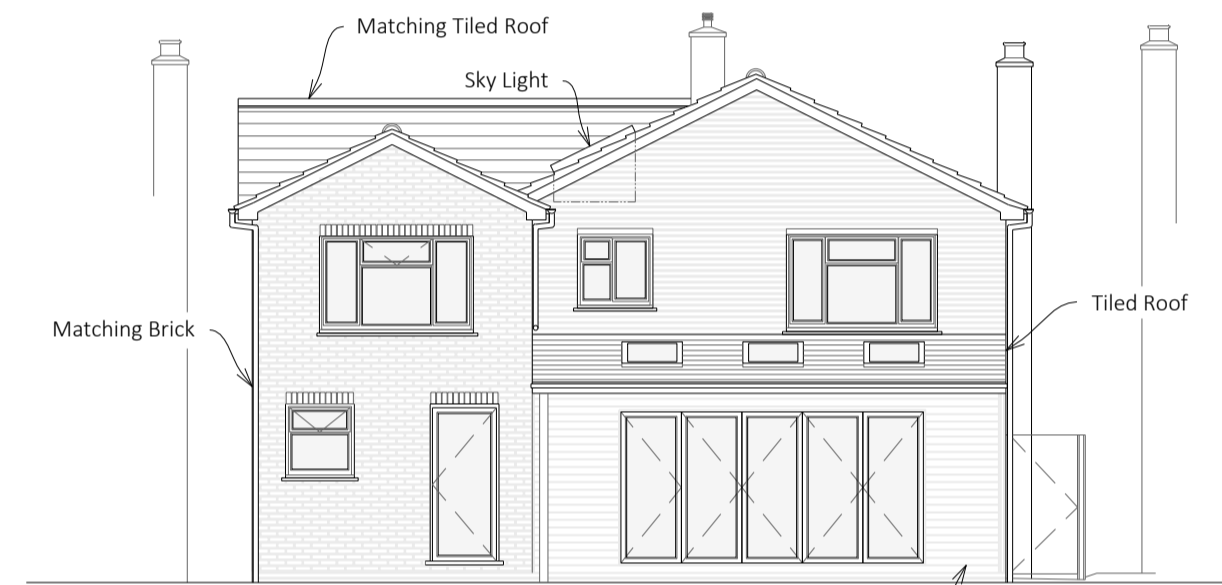


Northern Elevation - Rear - Proposed  
1:100




Eastern Elevation - Proposed  
1:100

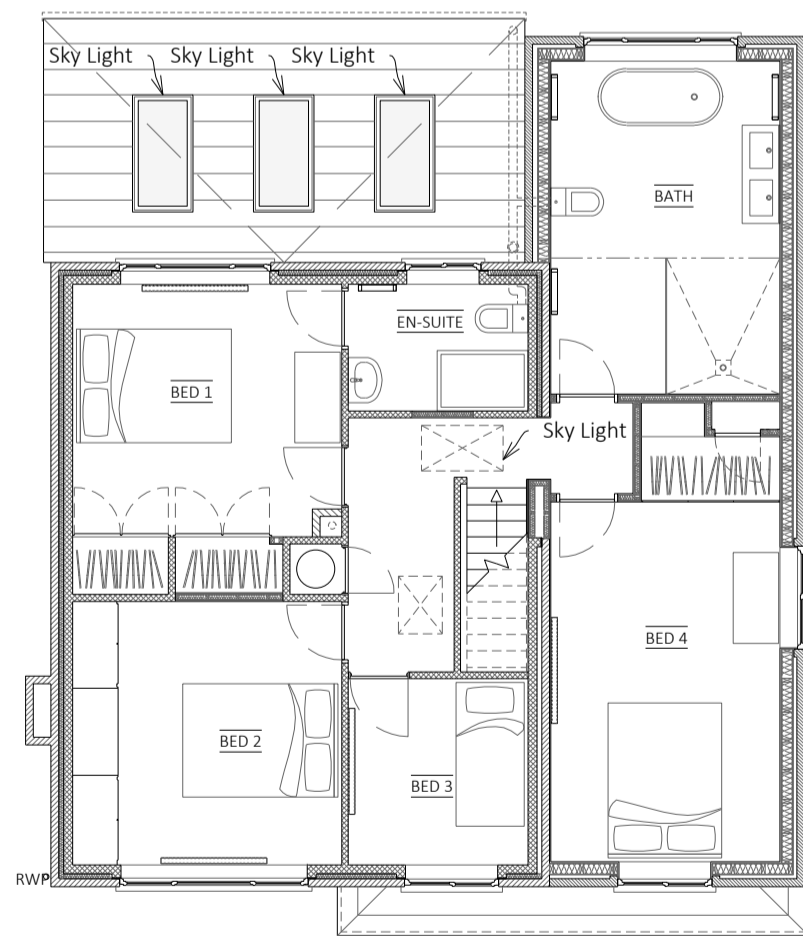


First Floor - General Arrangement - Proposed  
1:100

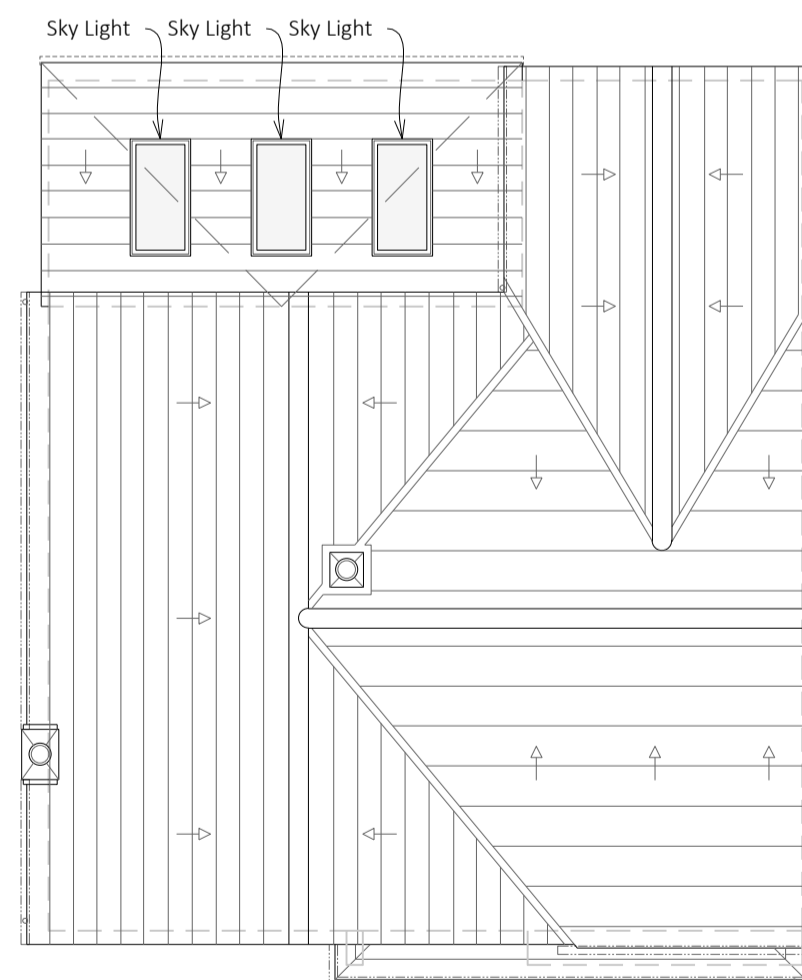


Roof Plan - Proposed  
1:100

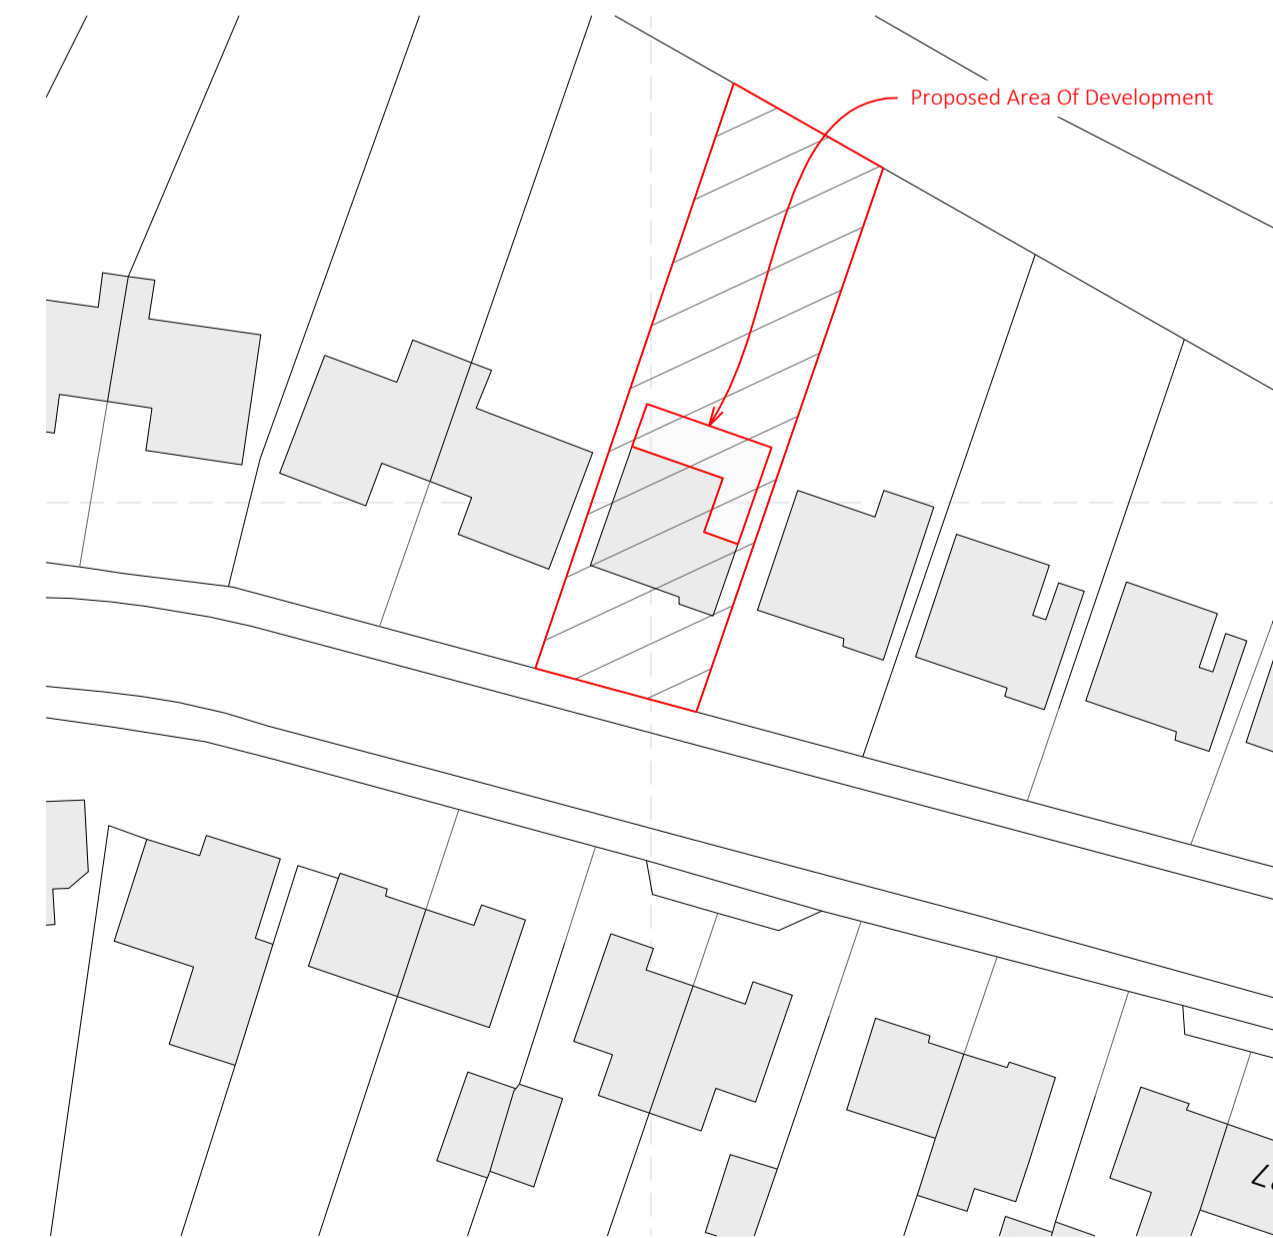

Block Plan - 1:500

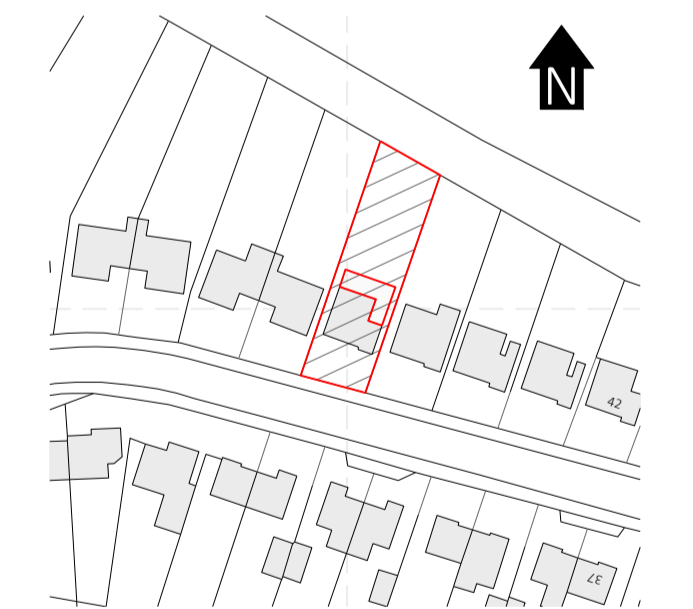

Location Plan - 1:1250

 

Area Schedule		
Area	Notes	Size
Footprint	Existing	70.5sqm
Footprint	Proposed	116.2sqm
Plot	Existing	437.5sqm

Revision:  
A - Initial Drawing - 12/10/2016  
B - Roof Plan Added - 20/10/2016


 36 Colerford Hill  
 White Coline  
 Colchester  
 CO6 2PQ  
 01787 221 486  
 Studio@clockworklime.com  
 www.clockworklime.com

Project Details: Example Colchester

Drawing No: 920/EX/10/B  
 Drawing Title: Proposed  
 Scale: 1:100/500/1250 @ISO A1  
 Date: 20/10/2016  
 Checked: SS

