



Please Note:  
 Do not scale directly from these drawings.  
 All dimension should be checked on site by the contractor prior to the commencement of any works.  
 Any discrepancy should be reported to CWL immediately.  
 Contractors should carry out their own assessment before commencing any works.  
 All works are to be carried out in accordance with relevant Approved Documents & British/Scottish Standard where applicable.  
 CWL does not take any responsibility for information provided by third parties.

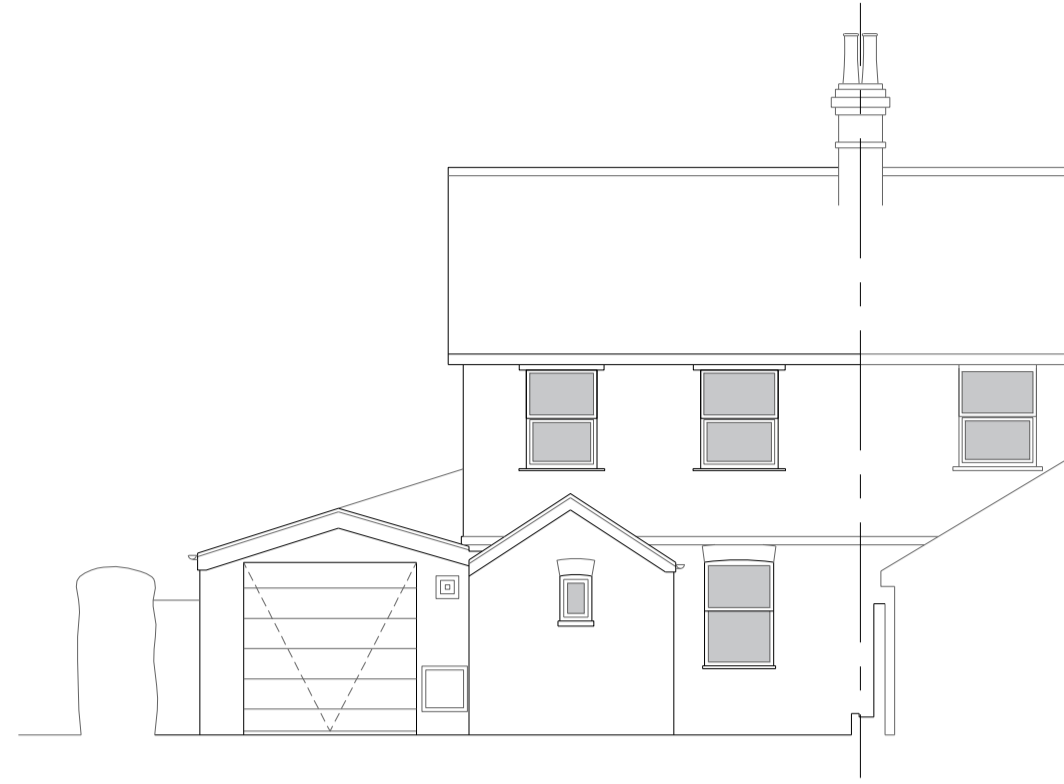


East Elevation - 1:100




West Elevation - 1:100

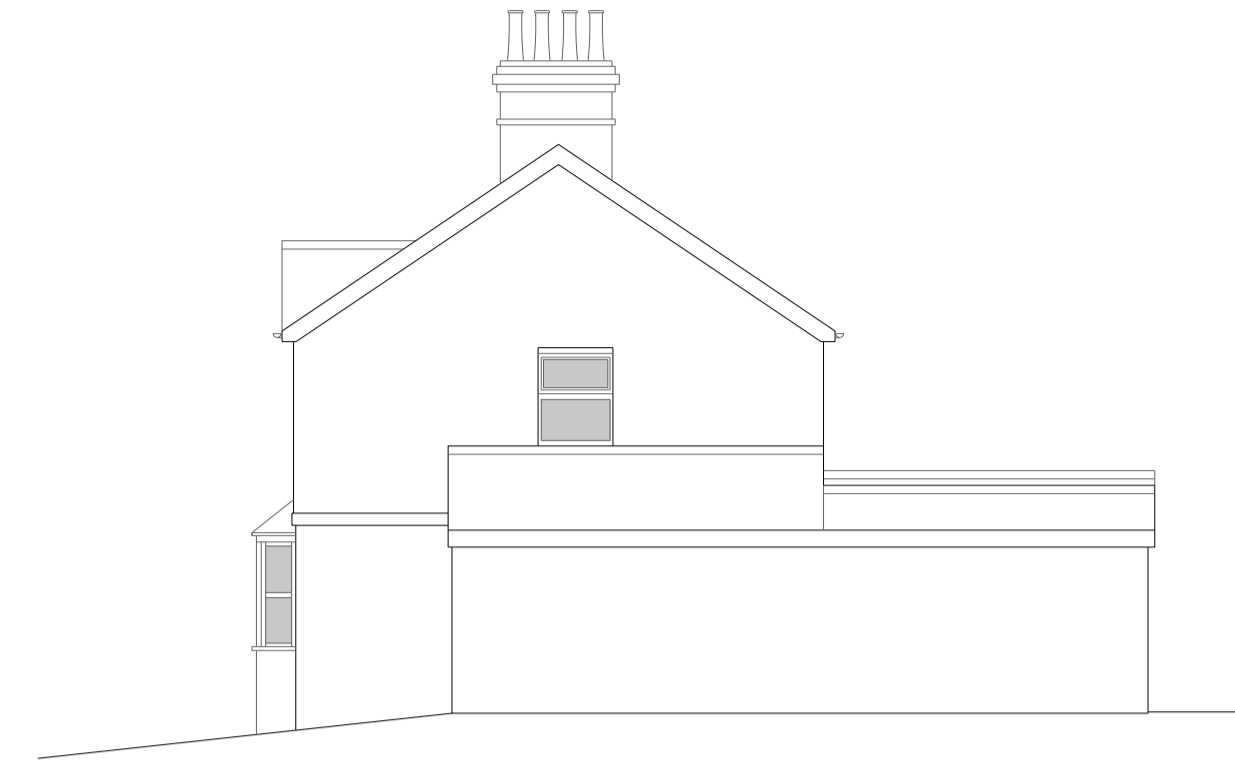


North Elevation - 1:100

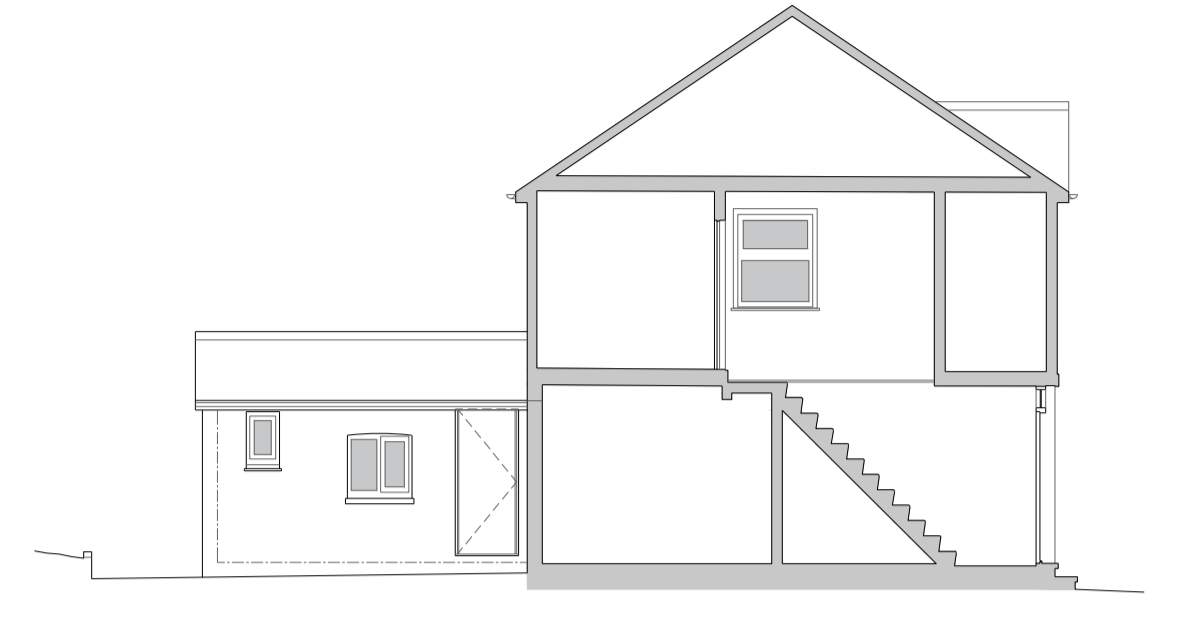

South Elevation/Section Through Staircase - 1:100

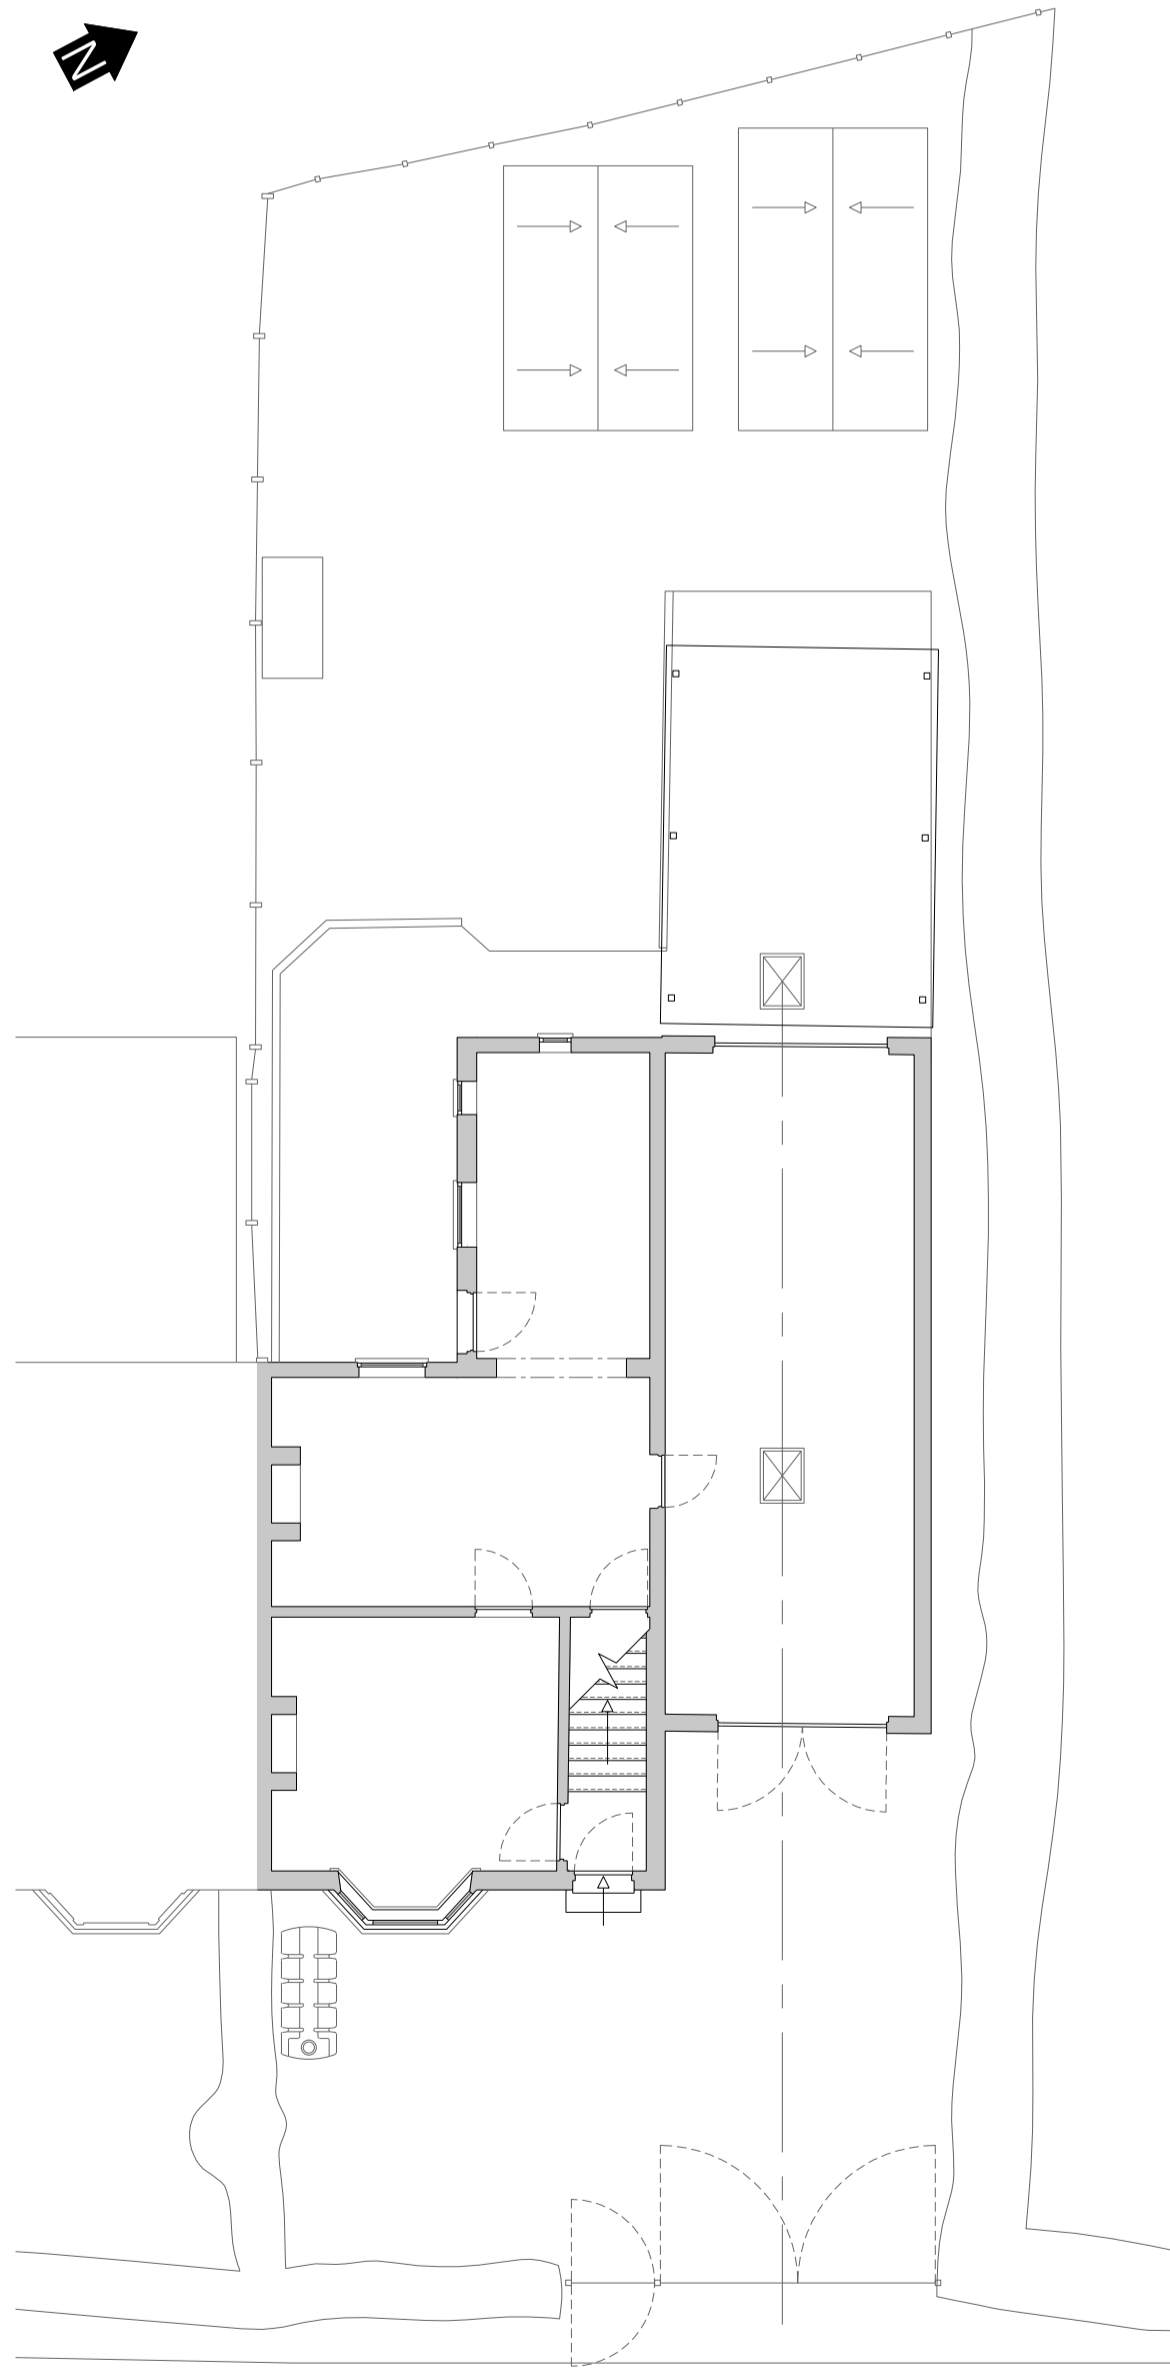



Ground Floor General Arrangement - 1:100

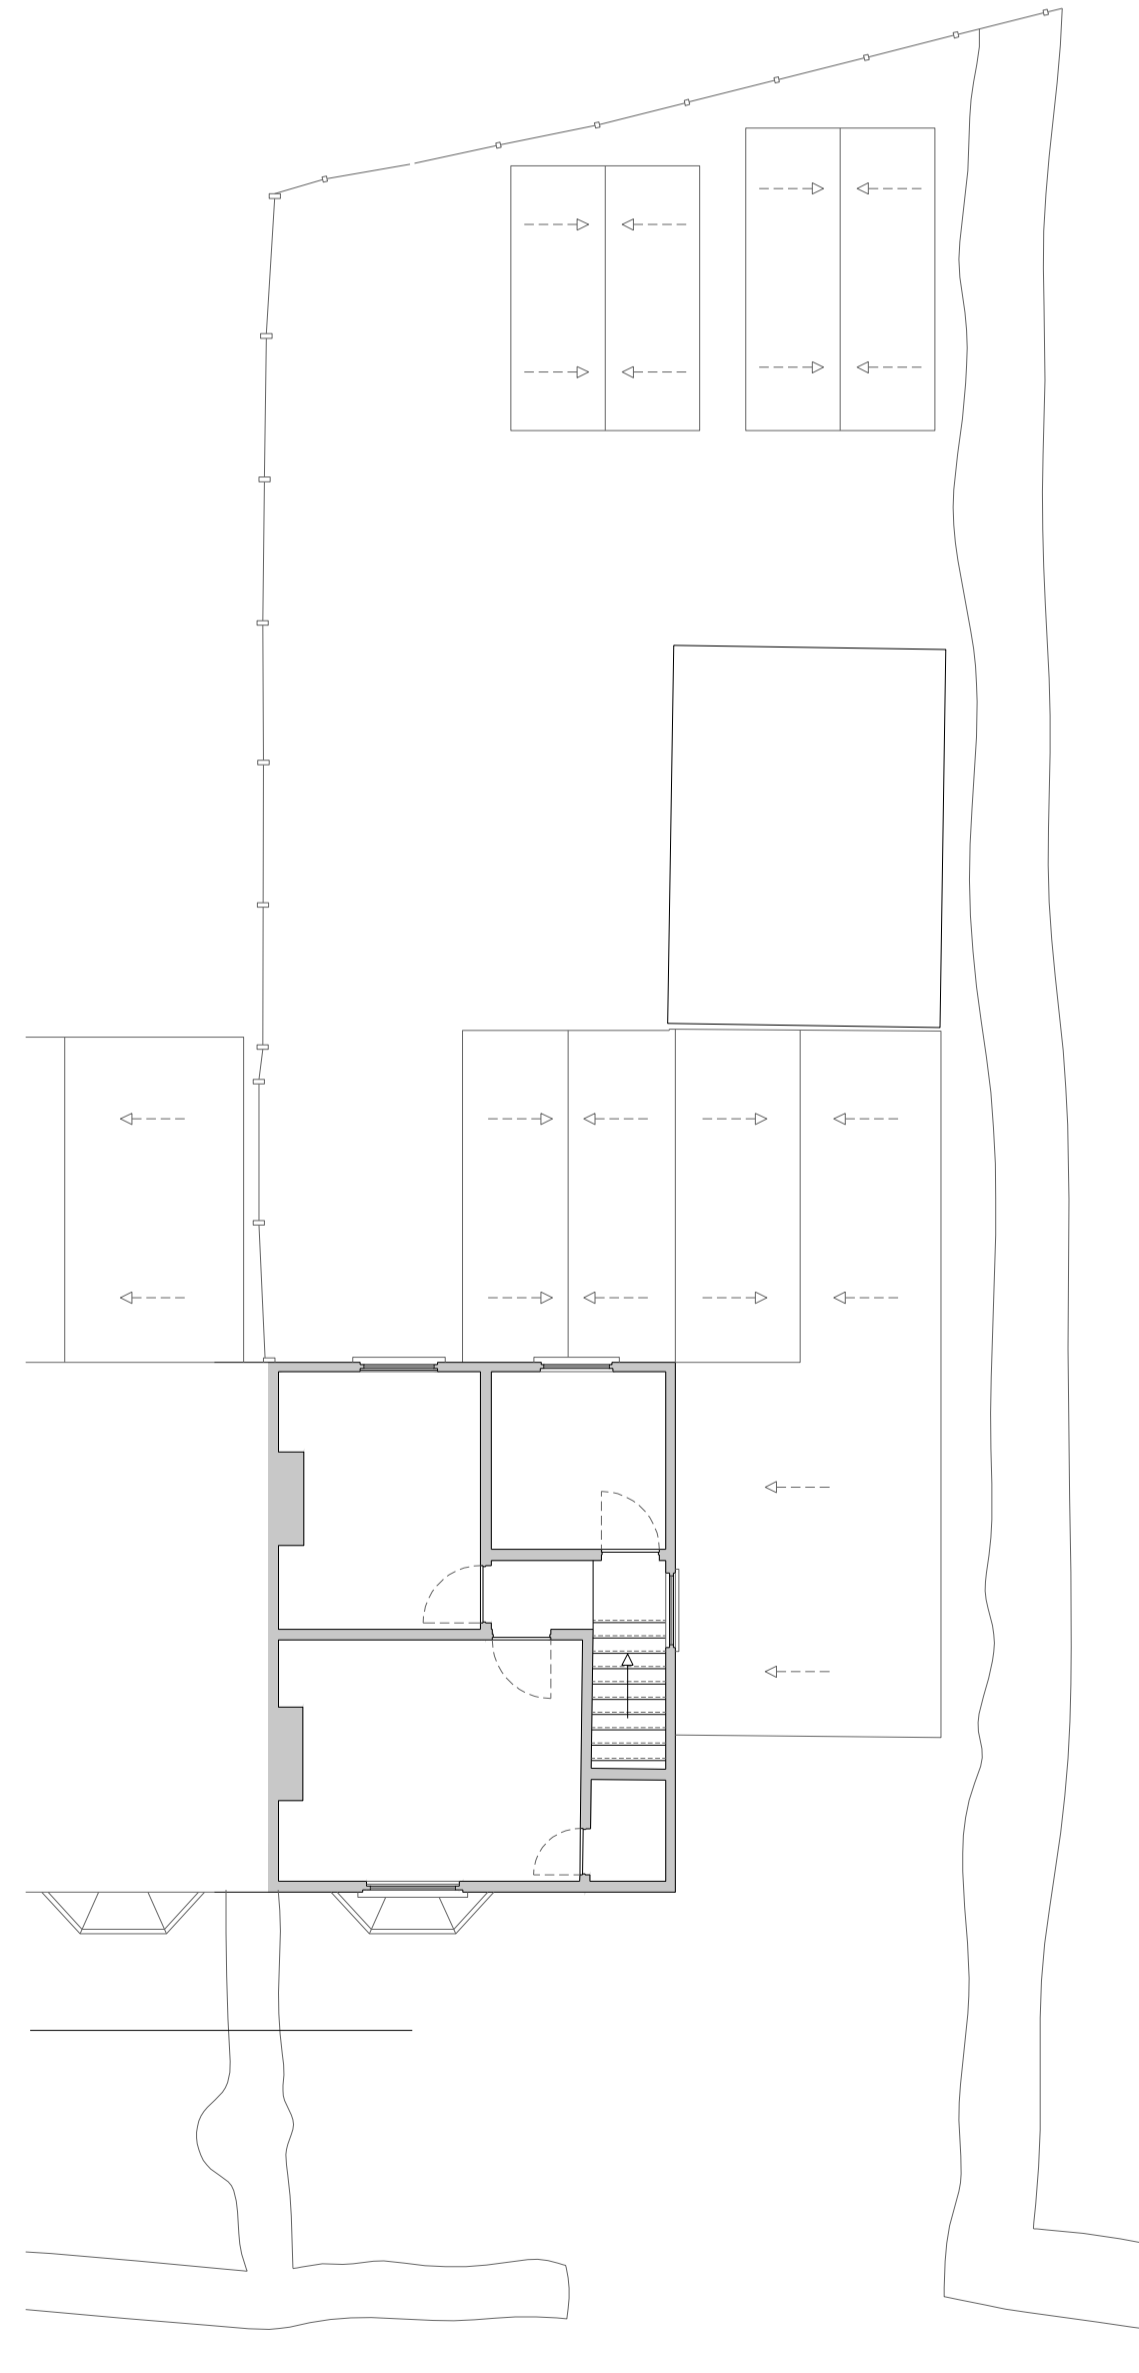

First Floor General Arrangement - 1:100



Site Map - 1:500

  

Revision:  
 A - Survey Drawing 16/11/2016



Project Details:

Drawing No: 937-1/EX/01/A  
 Drawing Title: Existing  
 Scale: 1:100/500 @ISO A1  
 Date: 16/11/2016  
 Checked: SS



36 Colneford Hill  
 White Colne  
 Colchester  
 CO6 2PQ  
 01787 221 486  
 Studio@clockworkline.com  
 www.clockworkline.com