




- Please Note:
- Do not scale directly from these drawings.
 - All dimension should be checked on site by the contractor prior to the commencement of any works.
 - Any discrepancy should be reported to CWL immediately.
 - Contractors should carry out their own assessment before commencing any works.
 - All works are to be carried out in accordance with relevant Approved Documents & British/Scottish Standard where applicable.
 - CWL does not take any responsibility for information provided by third parties.

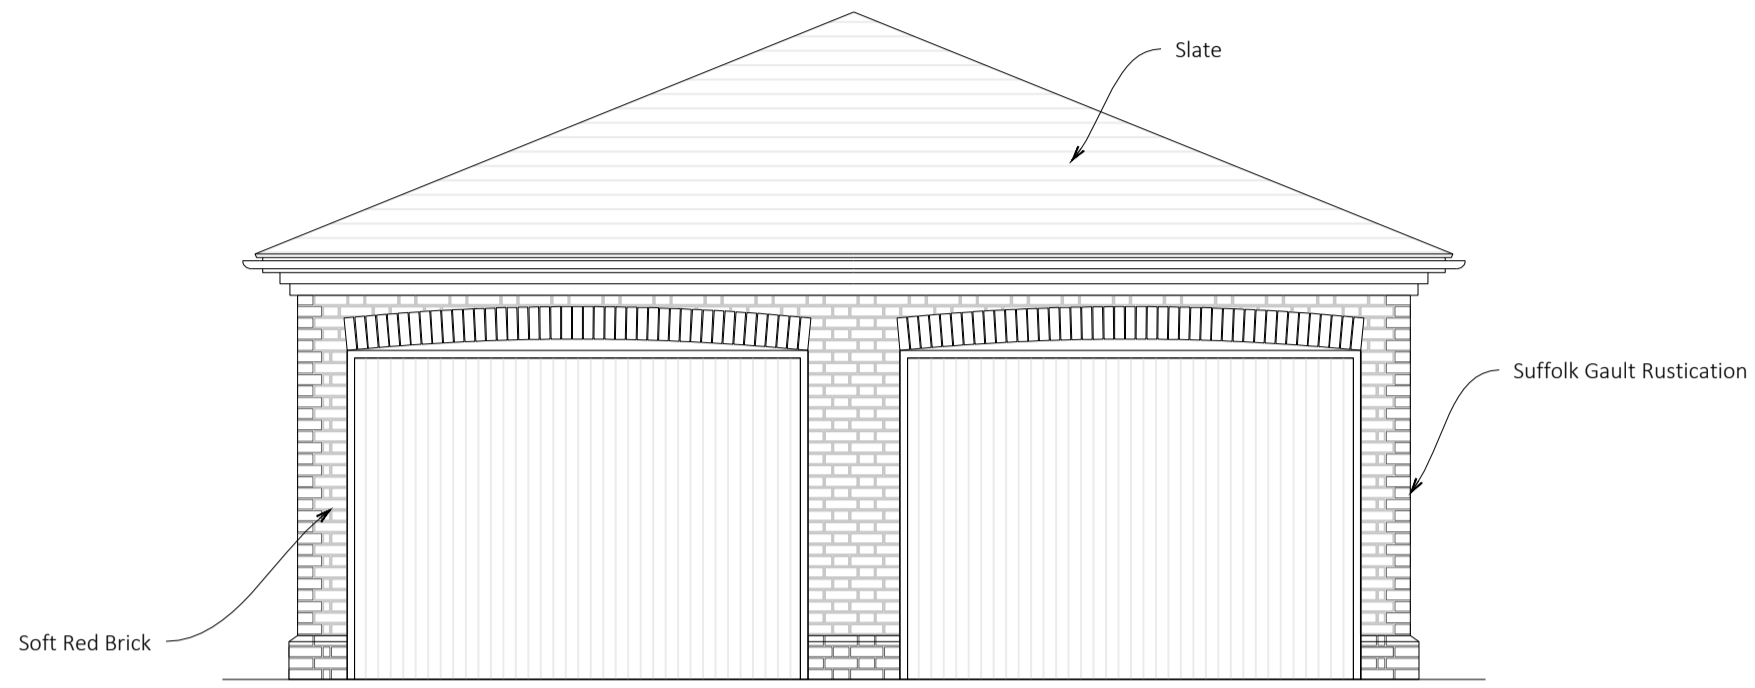


DOUBLE GARAGE - FRONT ELEVATION

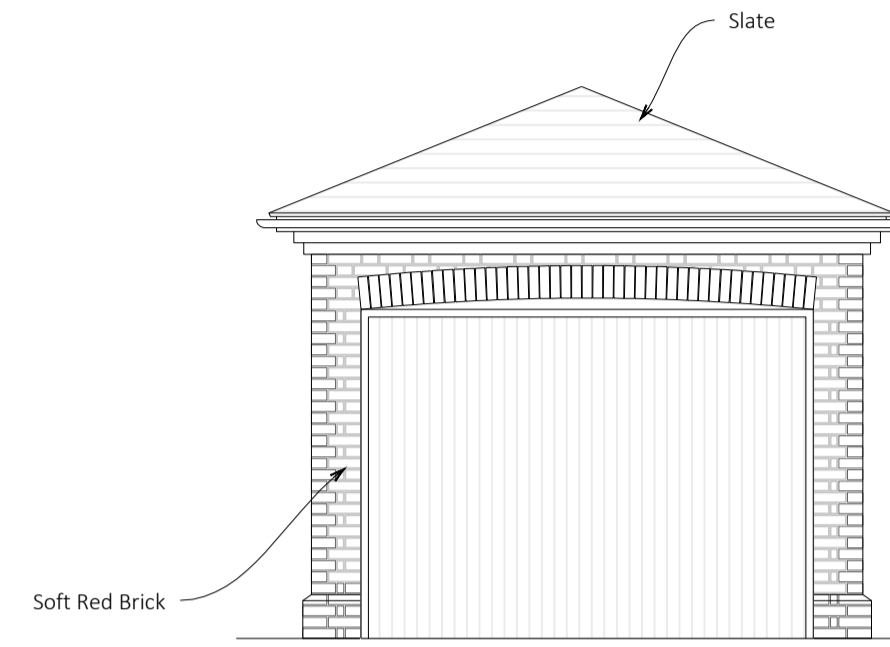


SINGLE GARAGE - FRONT ELEVATION

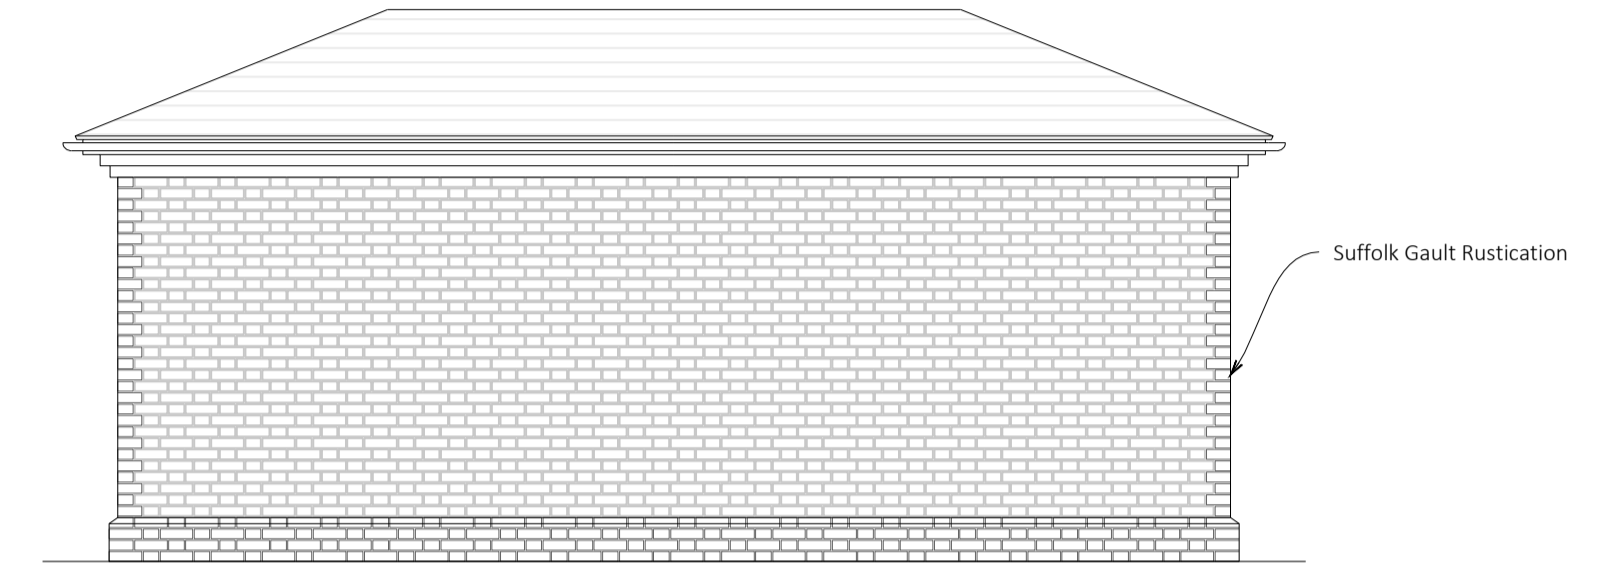


SINGLE GARAGE - SIDE ELEVATION

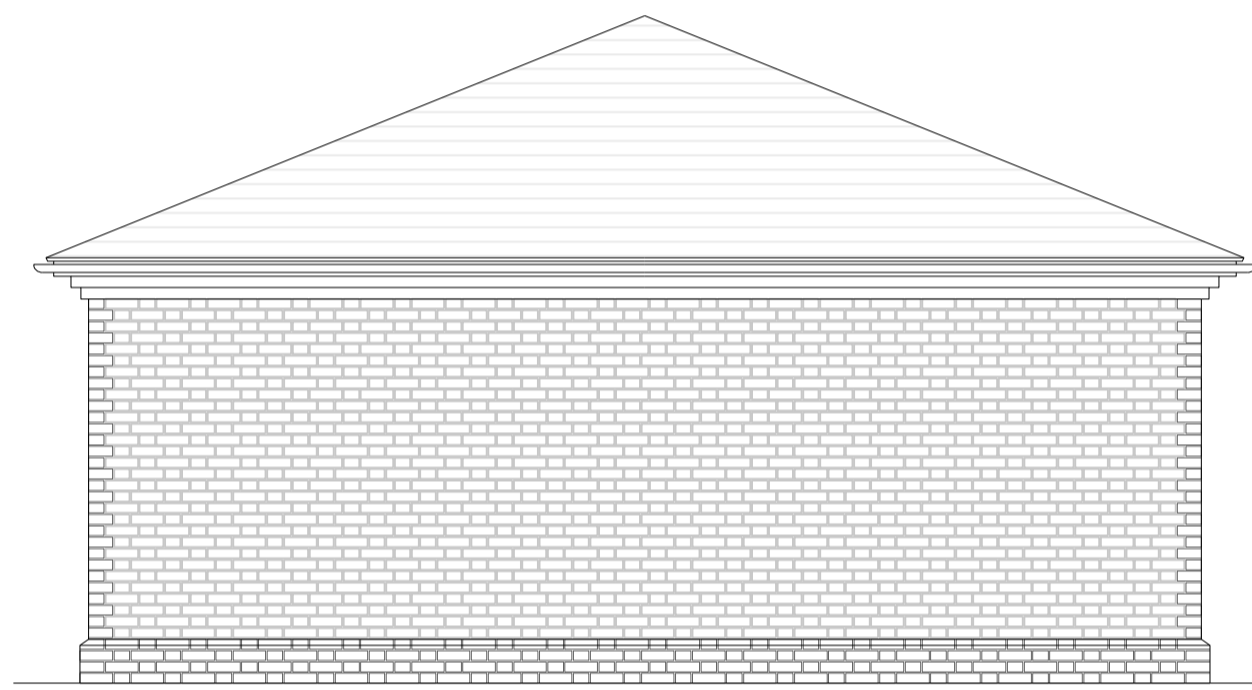


DOUBLE GARAGE - SIDE/REAR ELEVATION

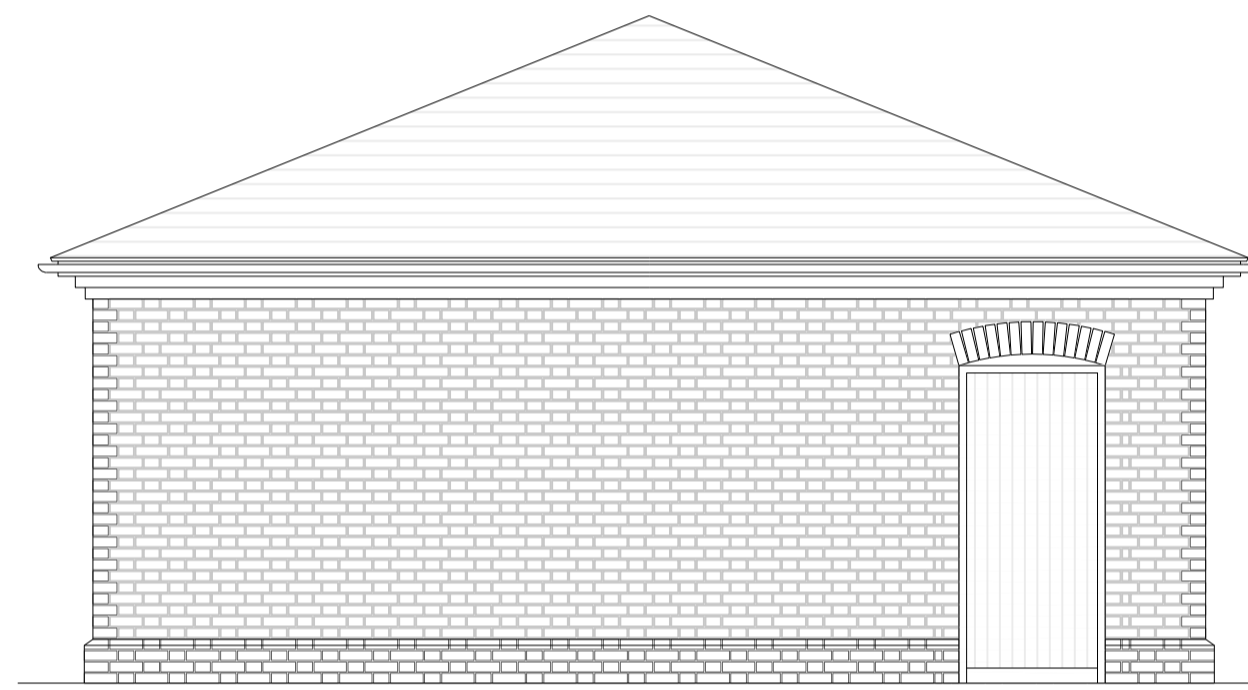


DOUBLE GARAGE - SIDE ELEVATION INC DOOR

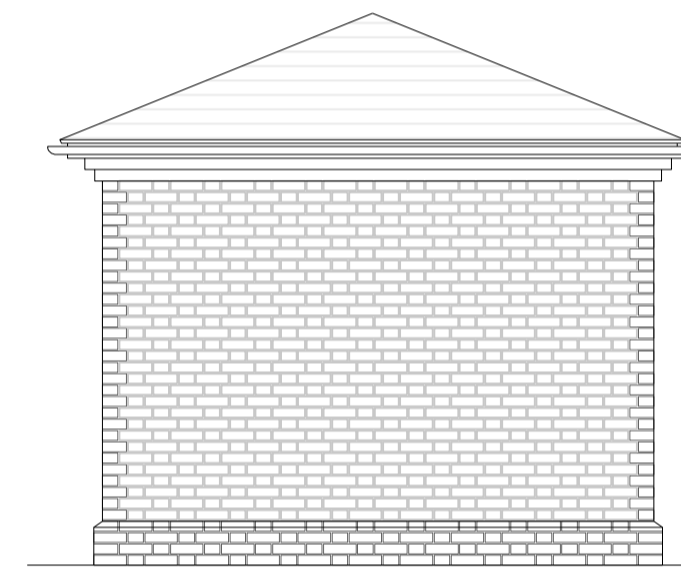


SINGLE GARAGE - REAR ELEVATION

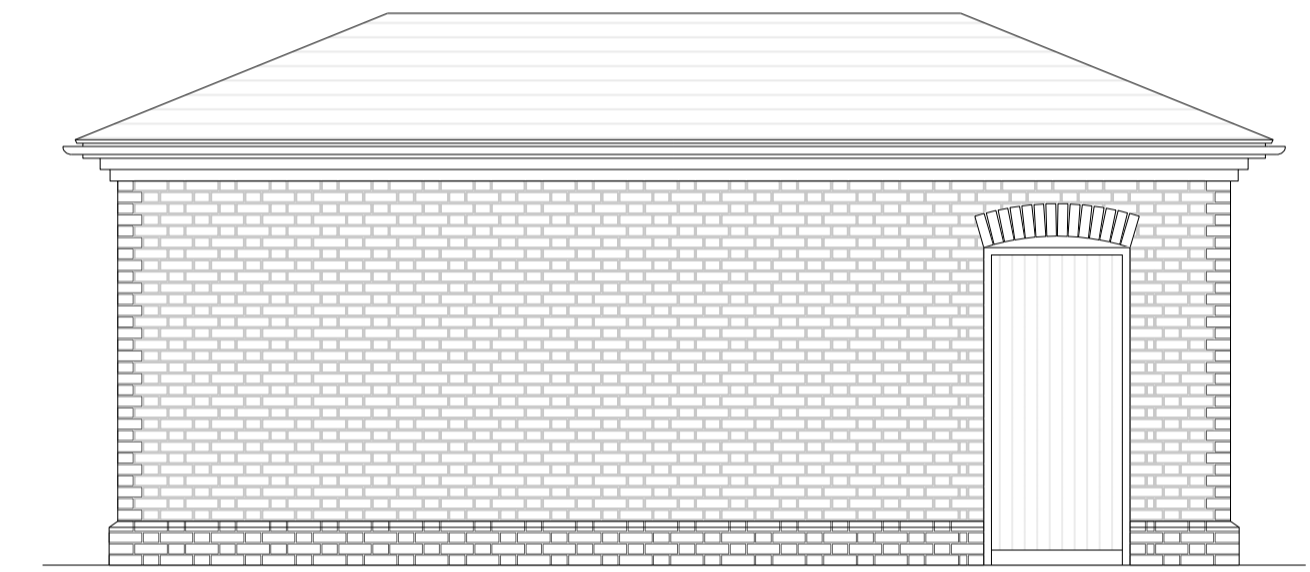


SINGLE GARAGE - SIDE ELEVATION

 


Double Garage - GA

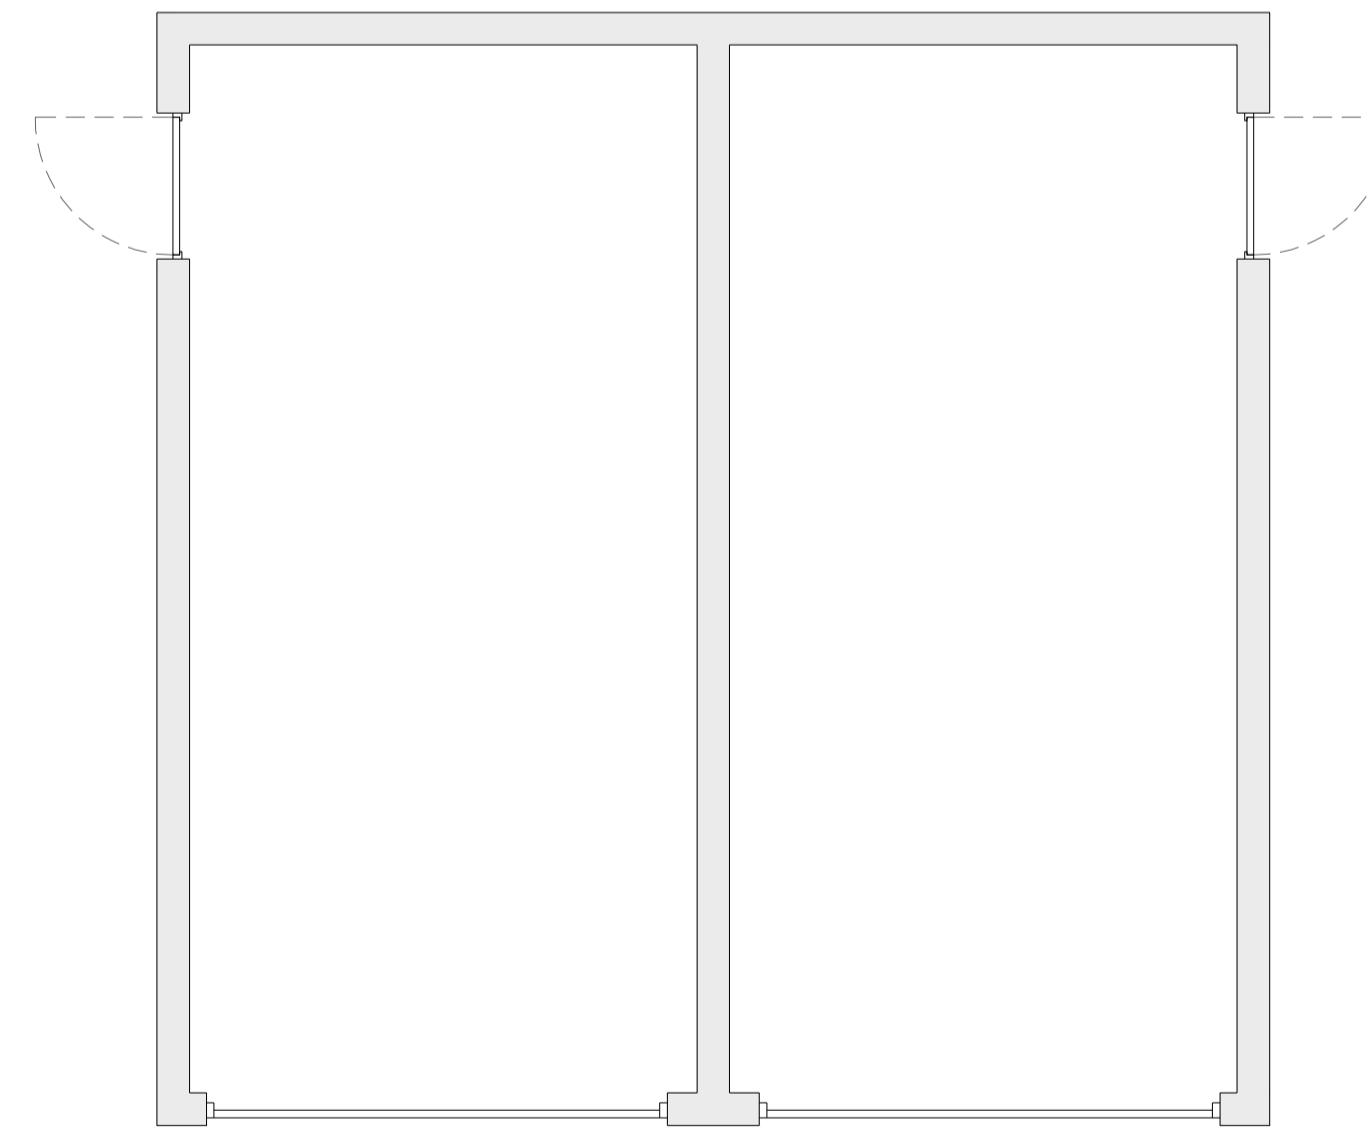

Divided Double Garage - GA
(In Between Dwelling Type B)

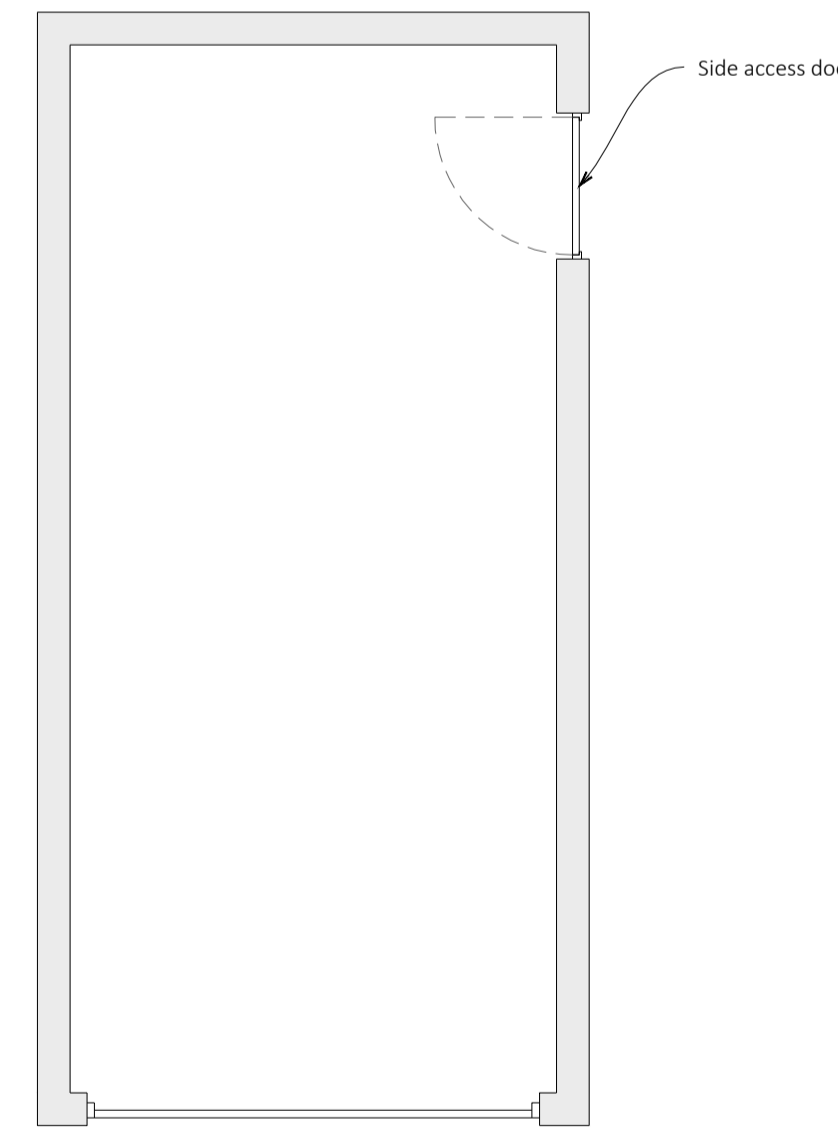

Single Garage - GA

 

Revision:
A - Initial Proposal - 24/10/2017



36 Colneford Hill
White Coline
Colchester
CO6 2PQ
01787 221 486
Studio@clockworklime.com
www.clockworklime.com

CLOCKWORKLIME

Project Details: Hunters Moon
Colchester Road
Wix
CO11 2BS

Drawing No: 958/S2/04/A
Drawing Title: Proposed Garages

Scale: 1:50 @ISO A1
Date: 24/10/2017
Checked: SS

Signature

S2
CONSTRUCTION

