


Please Note:
 Do not scale directly from these drawings. The information given is the responsibility of the architect.
 Any alterations should be reported to the architect immediately.
 Any alterations should be reported to the architect immediately.
 CML does not take any responsibility for information provided by third parties.




FRONT ELEVATION - TYPE C




FRONT ELEVATION - TYPE D

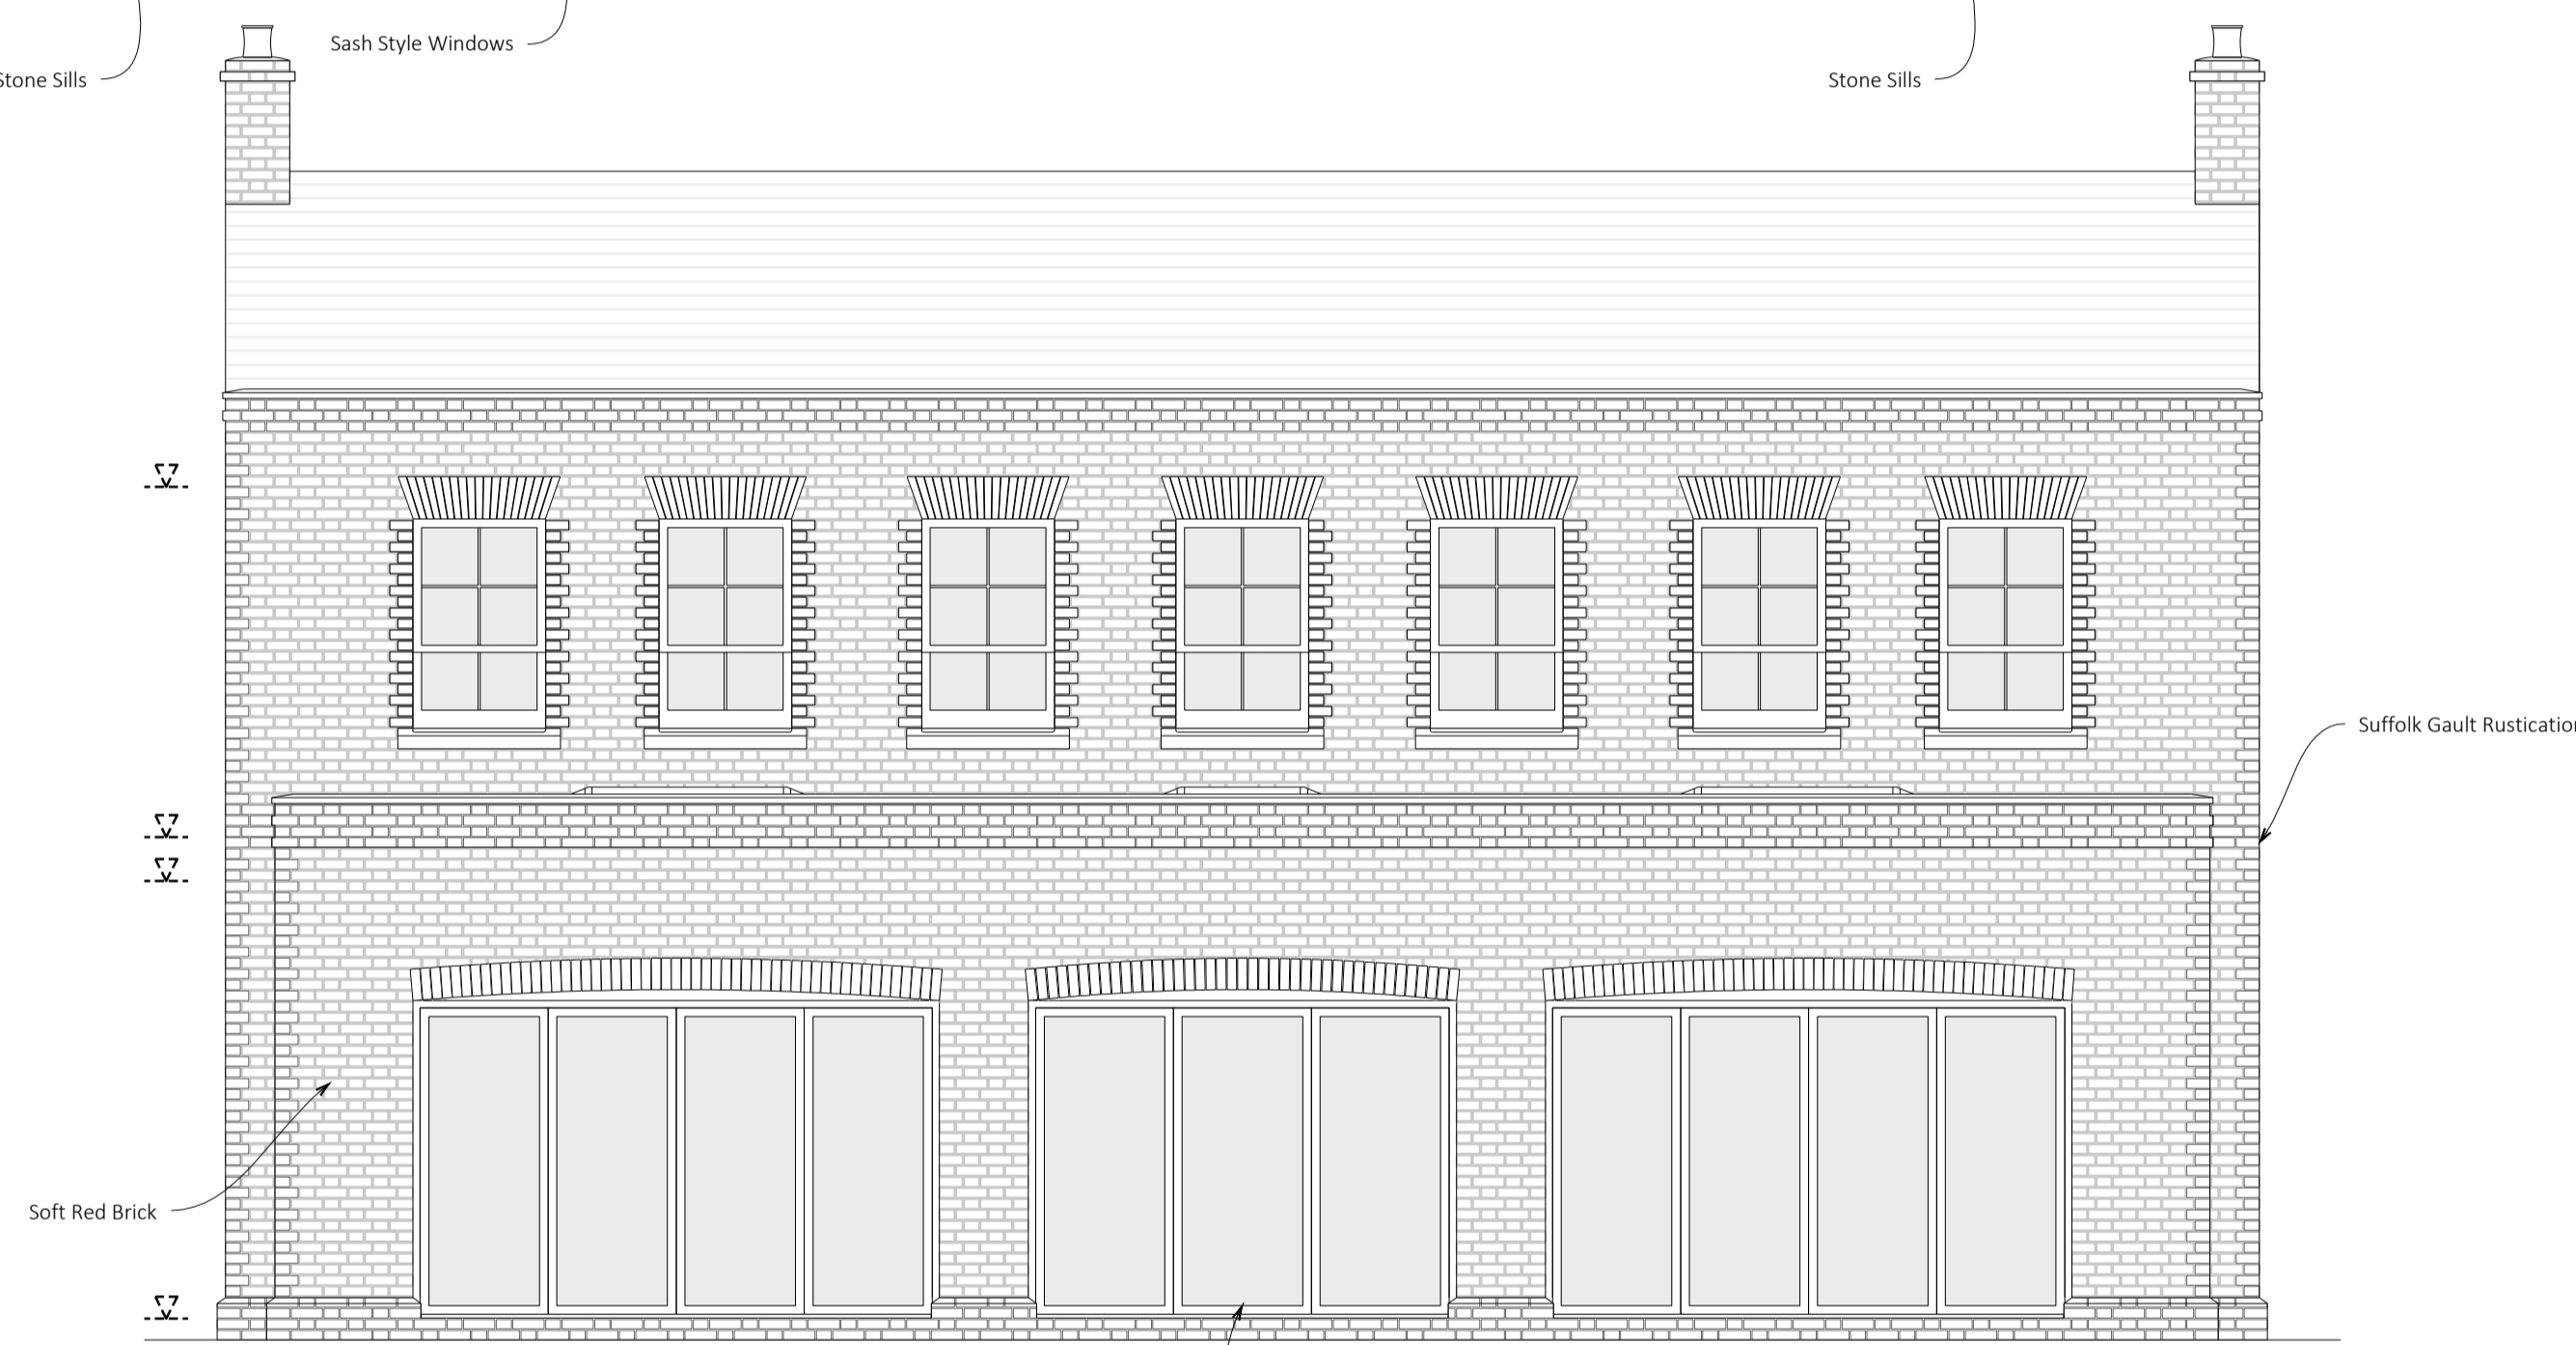


REAR ELEVATION

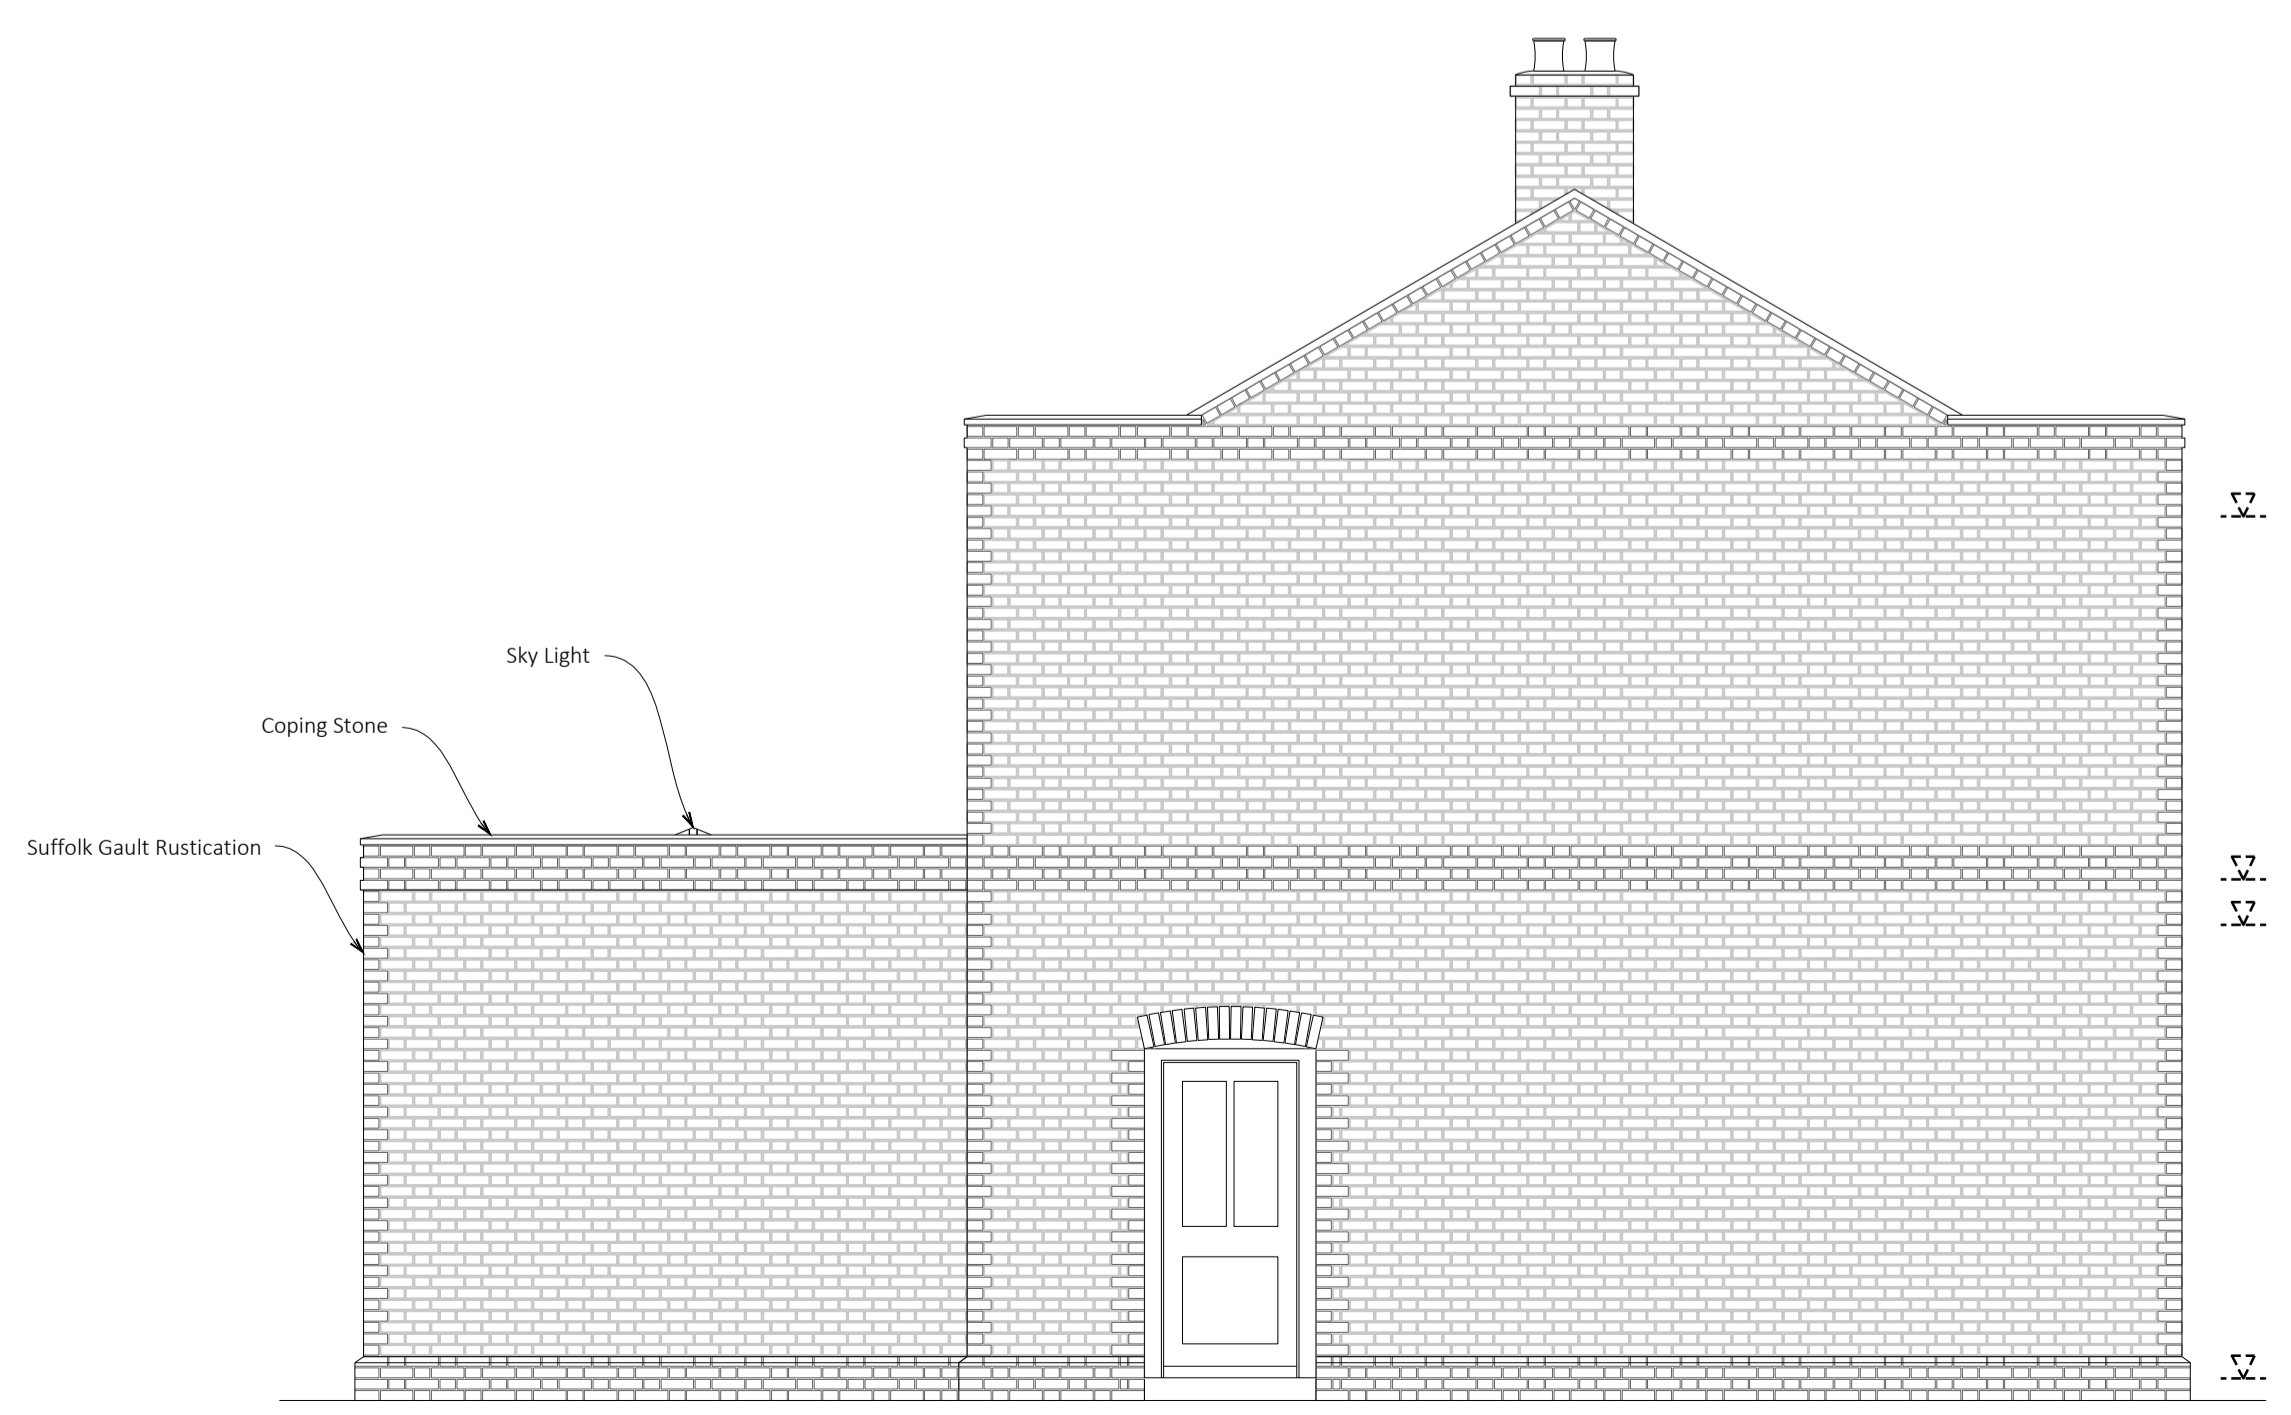

SIDE ELEVATION

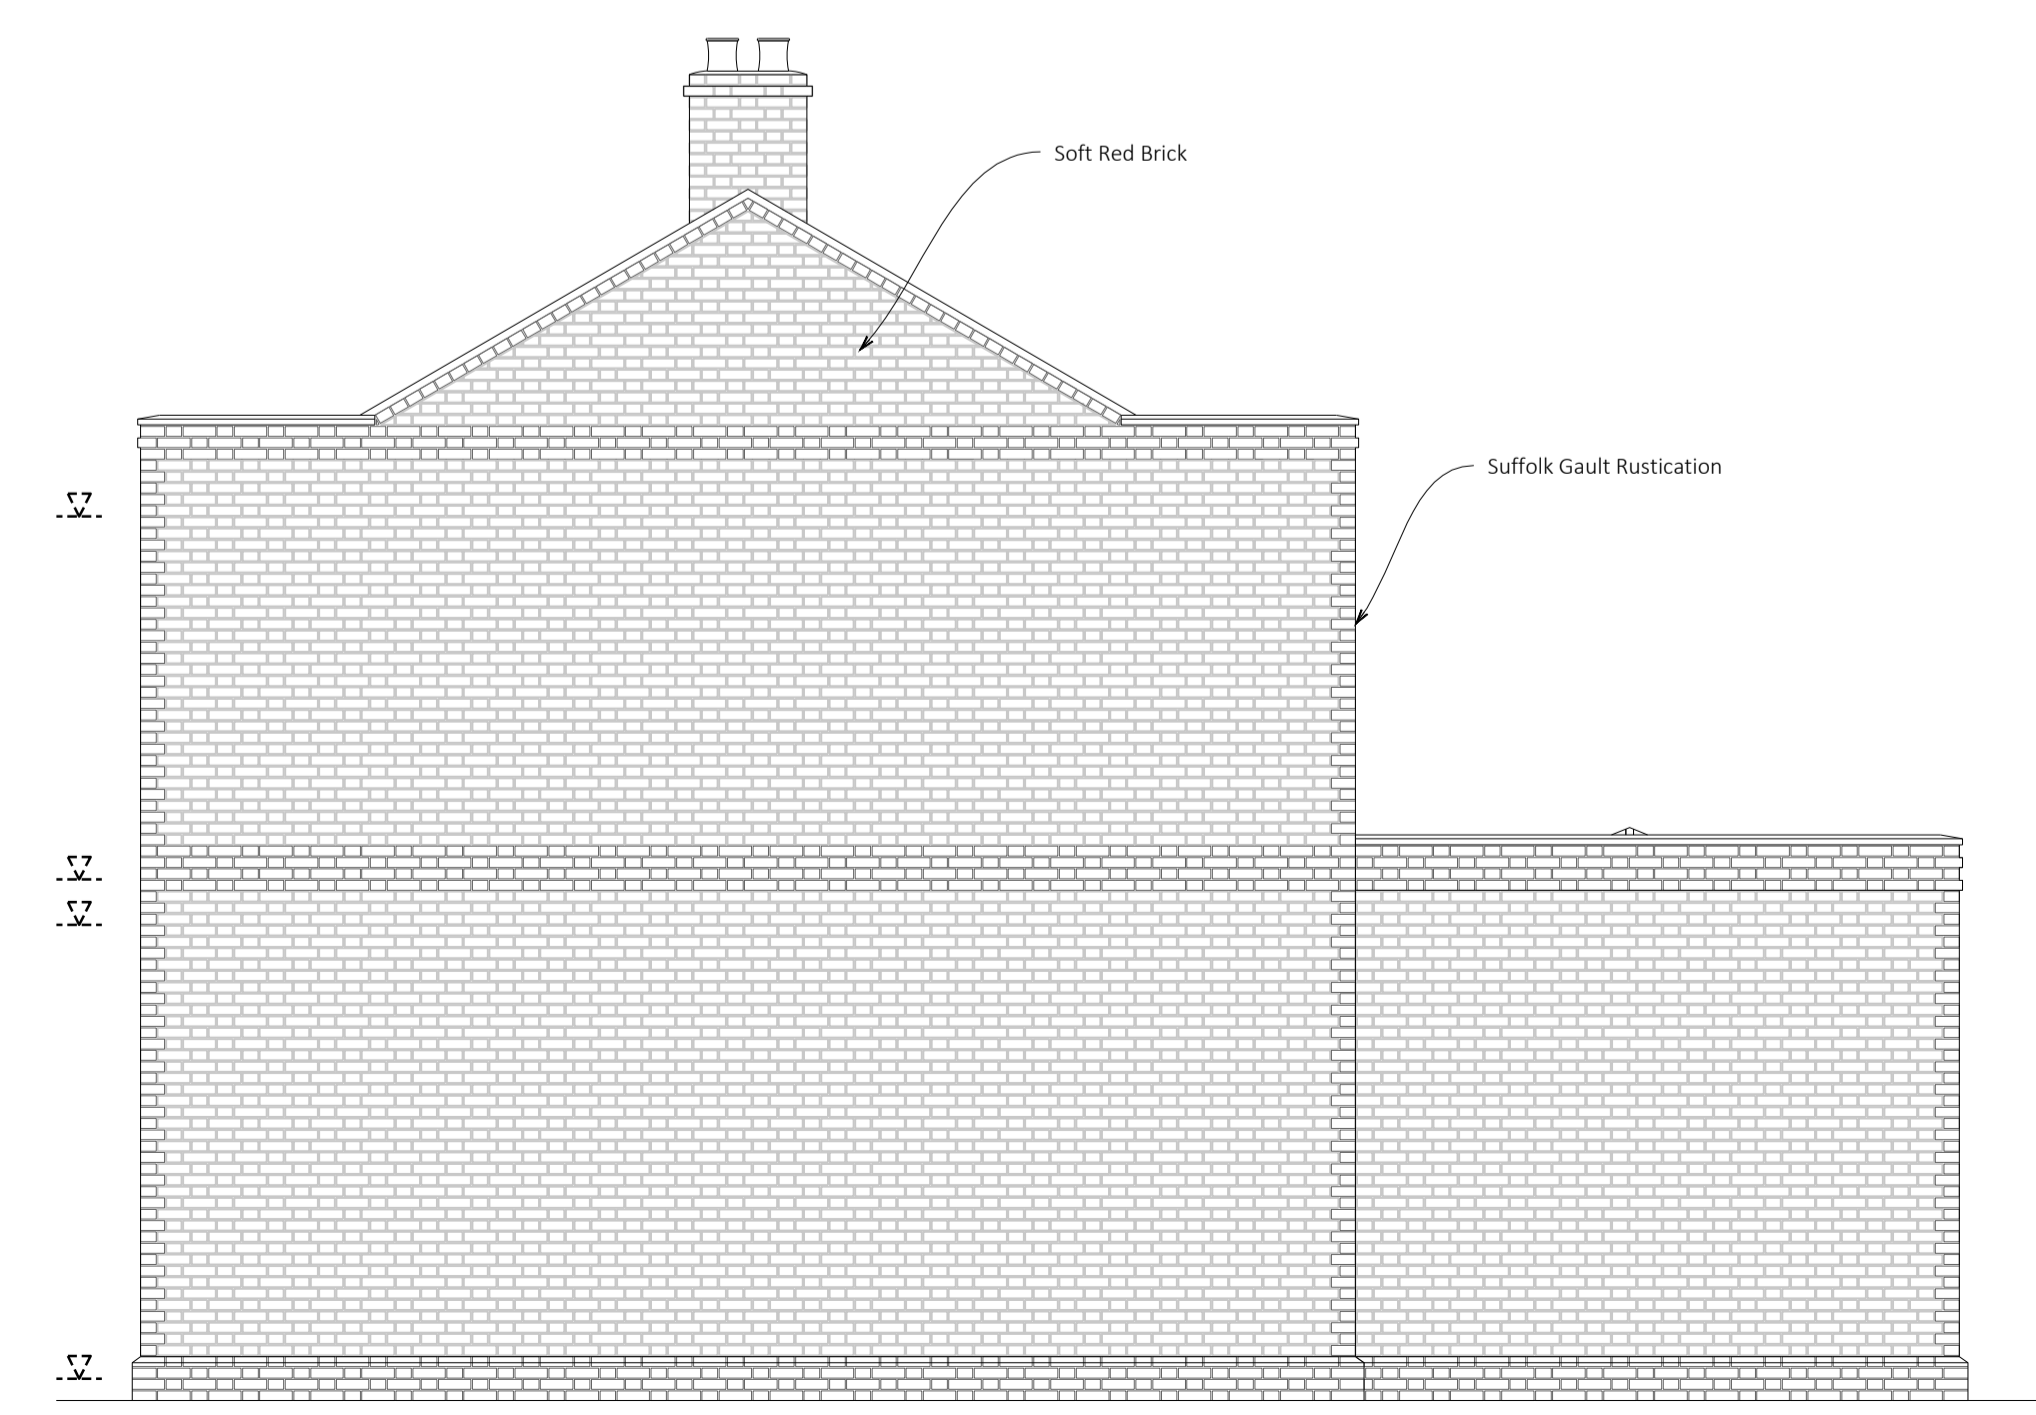

SIDE ELEVATION

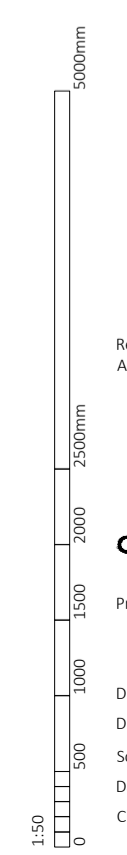

Revision:
 A - Initial Proposal - 03/11/2017


 36 Colneford Hill
 White Colne
 Colchester
 CO6 2PQ
 01787 221 486
 Studio@clockworklime.com
 www.clockworklime.com

Project Details:

Drawing No: 958/S2/05/A
 Drawing Title: Proposed Dwellings - Elevations
 Scale: 1:50 @ISO A1
 Date: 03/11/2017
 Checked: SS



