


Please Note:

- Do not scale directly from these drawings.
- All dimension should be checked on site by the contractor prior to the commencement of any works.
- Any discrepancy should be reported to CWL immediately.
- Contractors should carry out their own assessment before commencing any works.
- All works are to be carried out in accordance with relevant Approved Documents & British/Scottish Standard where applicable.
- CWL does not take any responsibility for information provided by third parties.

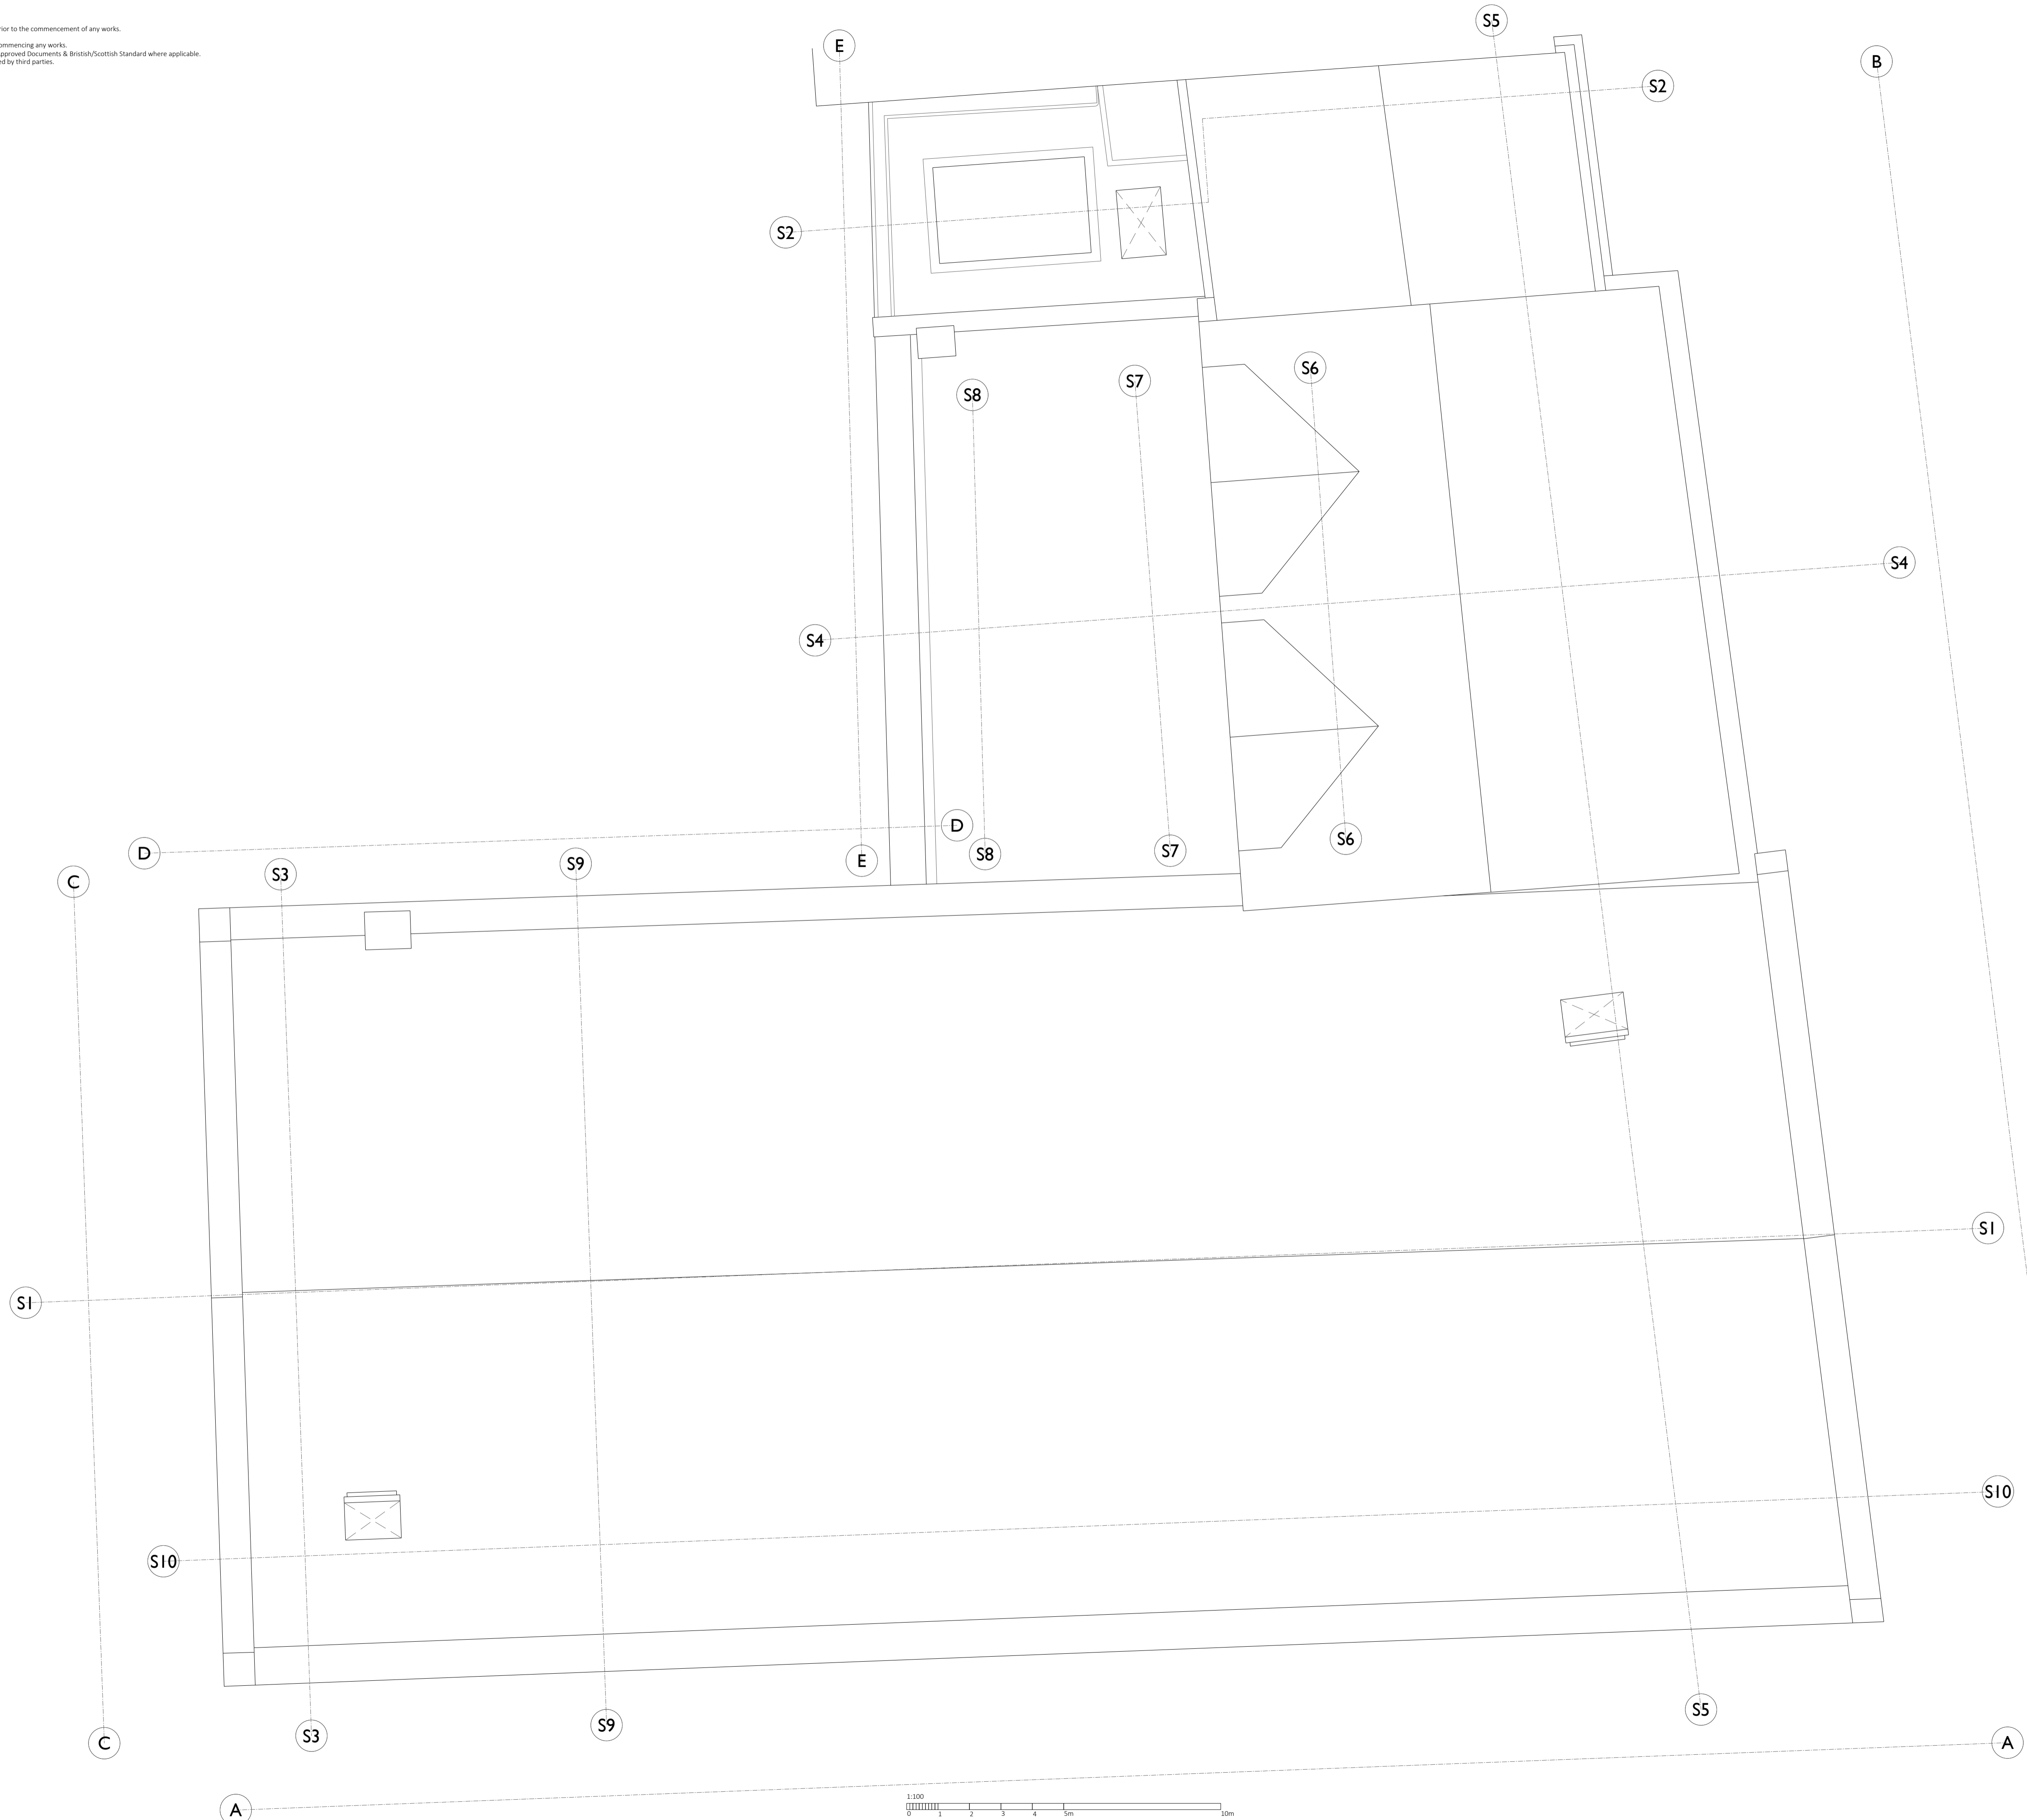

**PLEASE NOTE**  
The roof plan shown is indicative only.  
All survey measurements taken from ground level only.

Revision:  
A - Survey Drawing - 24/09/2018

**CLOCKWORKLINE**  
36 Colneford Hill  
White Colne  
Colchester  
CO6 2PQ  
01787 221 486  
Studio@clockworkline.com  
www.clockworkline.com

Project Details:

Drawing No: 117/EX/15/A  
Drawing Title: Roof Plan  
Scale: 1:50 @ISO A1  
Date: 24/09/2018  
Checked: SS

**EX**  
EDITING