



Please Note:  
 Do not scale directly from these drawings.  
 All dimension should be checked on site by the contractor prior to the commencement of any works.  
 Any discrepancy should be reported to CWL immediately.  
 Contractors should carry out their own assessment before commencing any works.  
 All works are to be carried out in accordance with relevant Approved Documents & British/Scottish Standard where applicable.  
 CWL does not take any responsibility for information provided by third parties.




East Elevation - 1:100

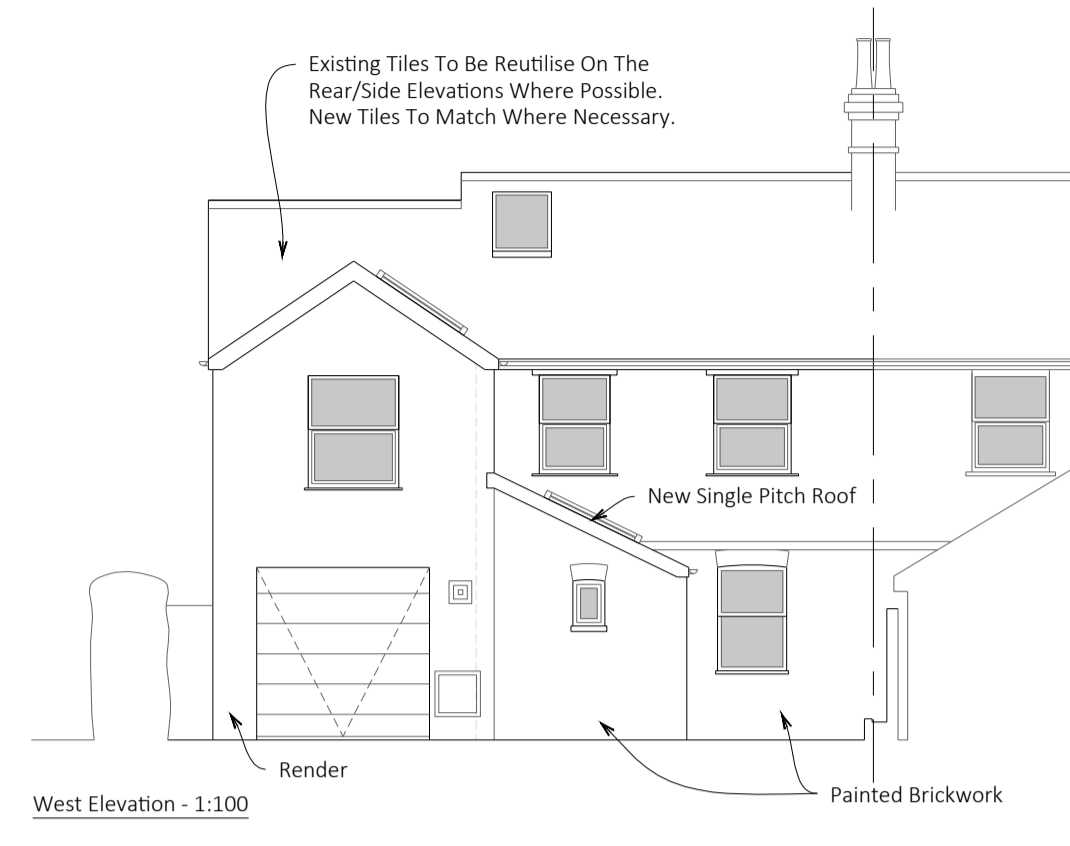


West Elevation - 1:100

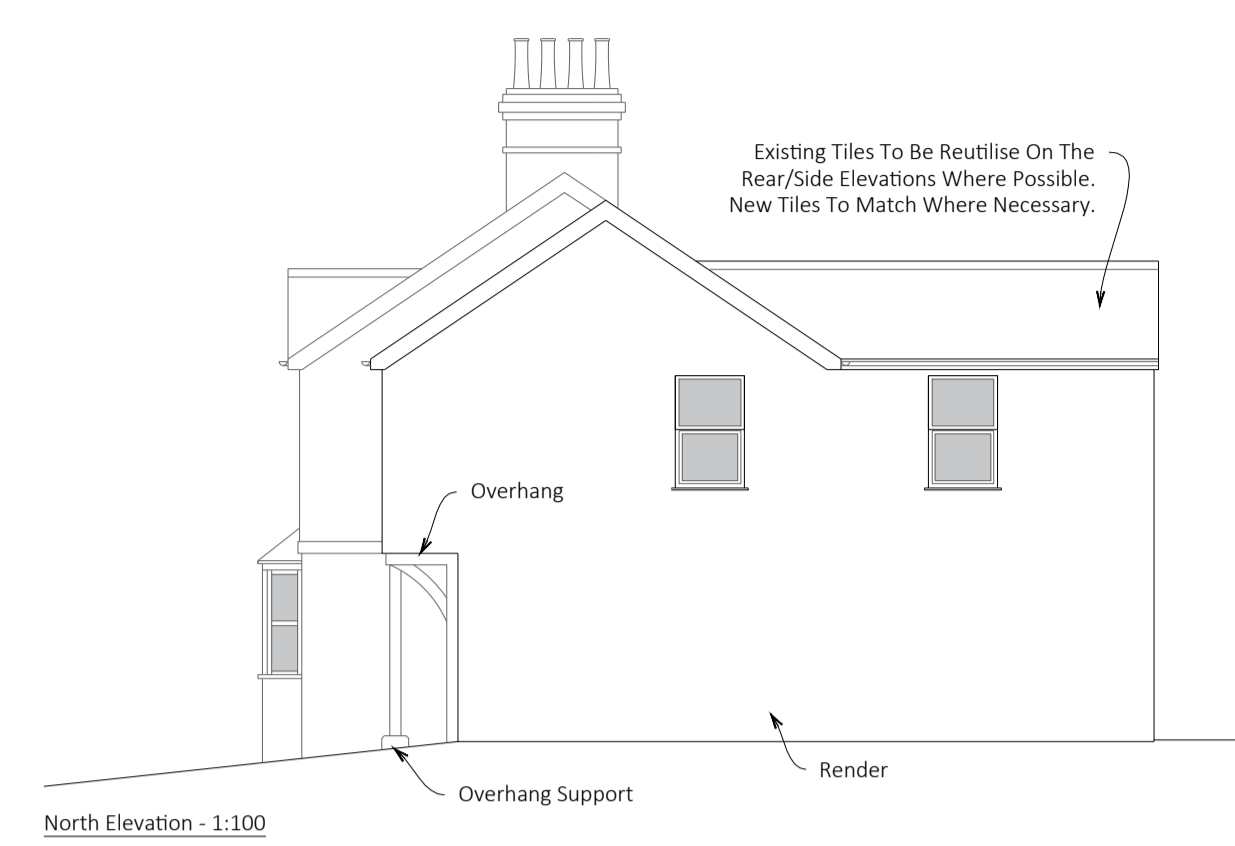


North Elevation - 1:100

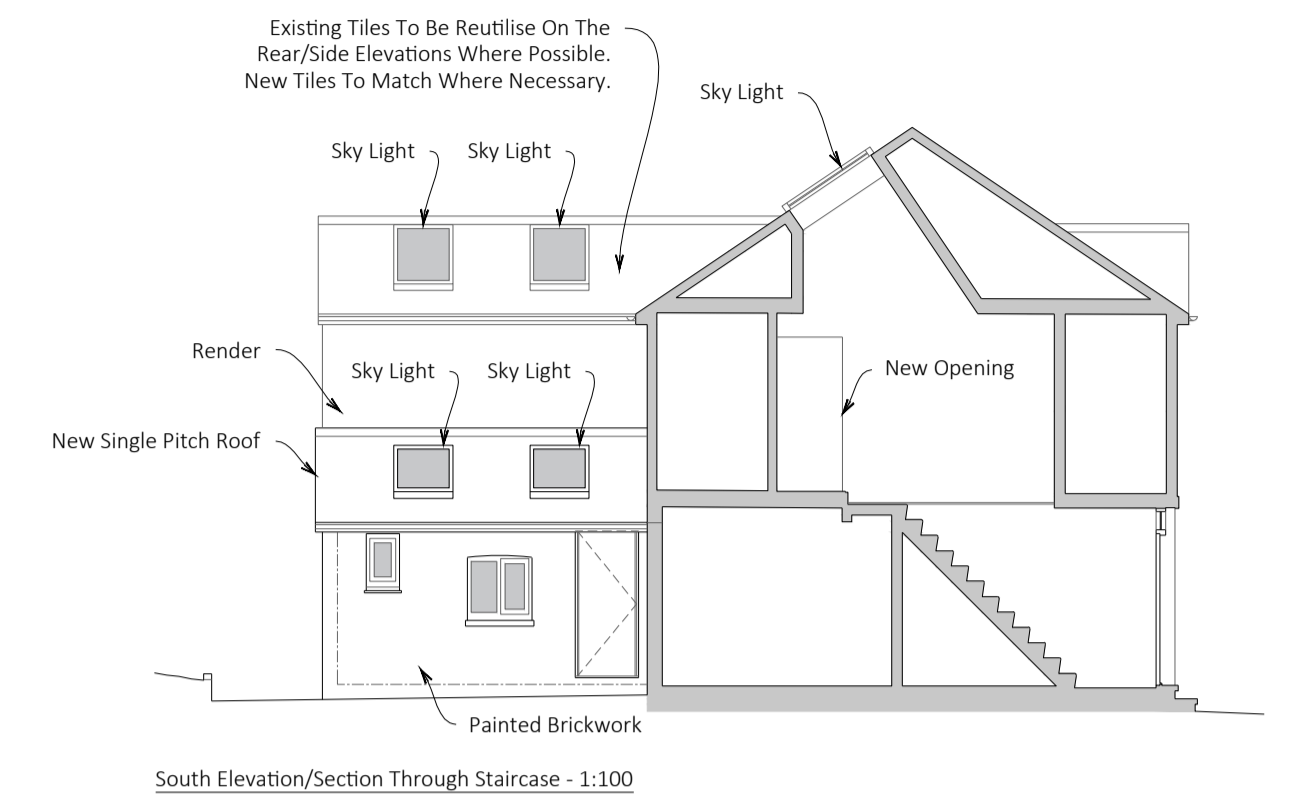


South Elevation/Section Through Staircase - 1:100

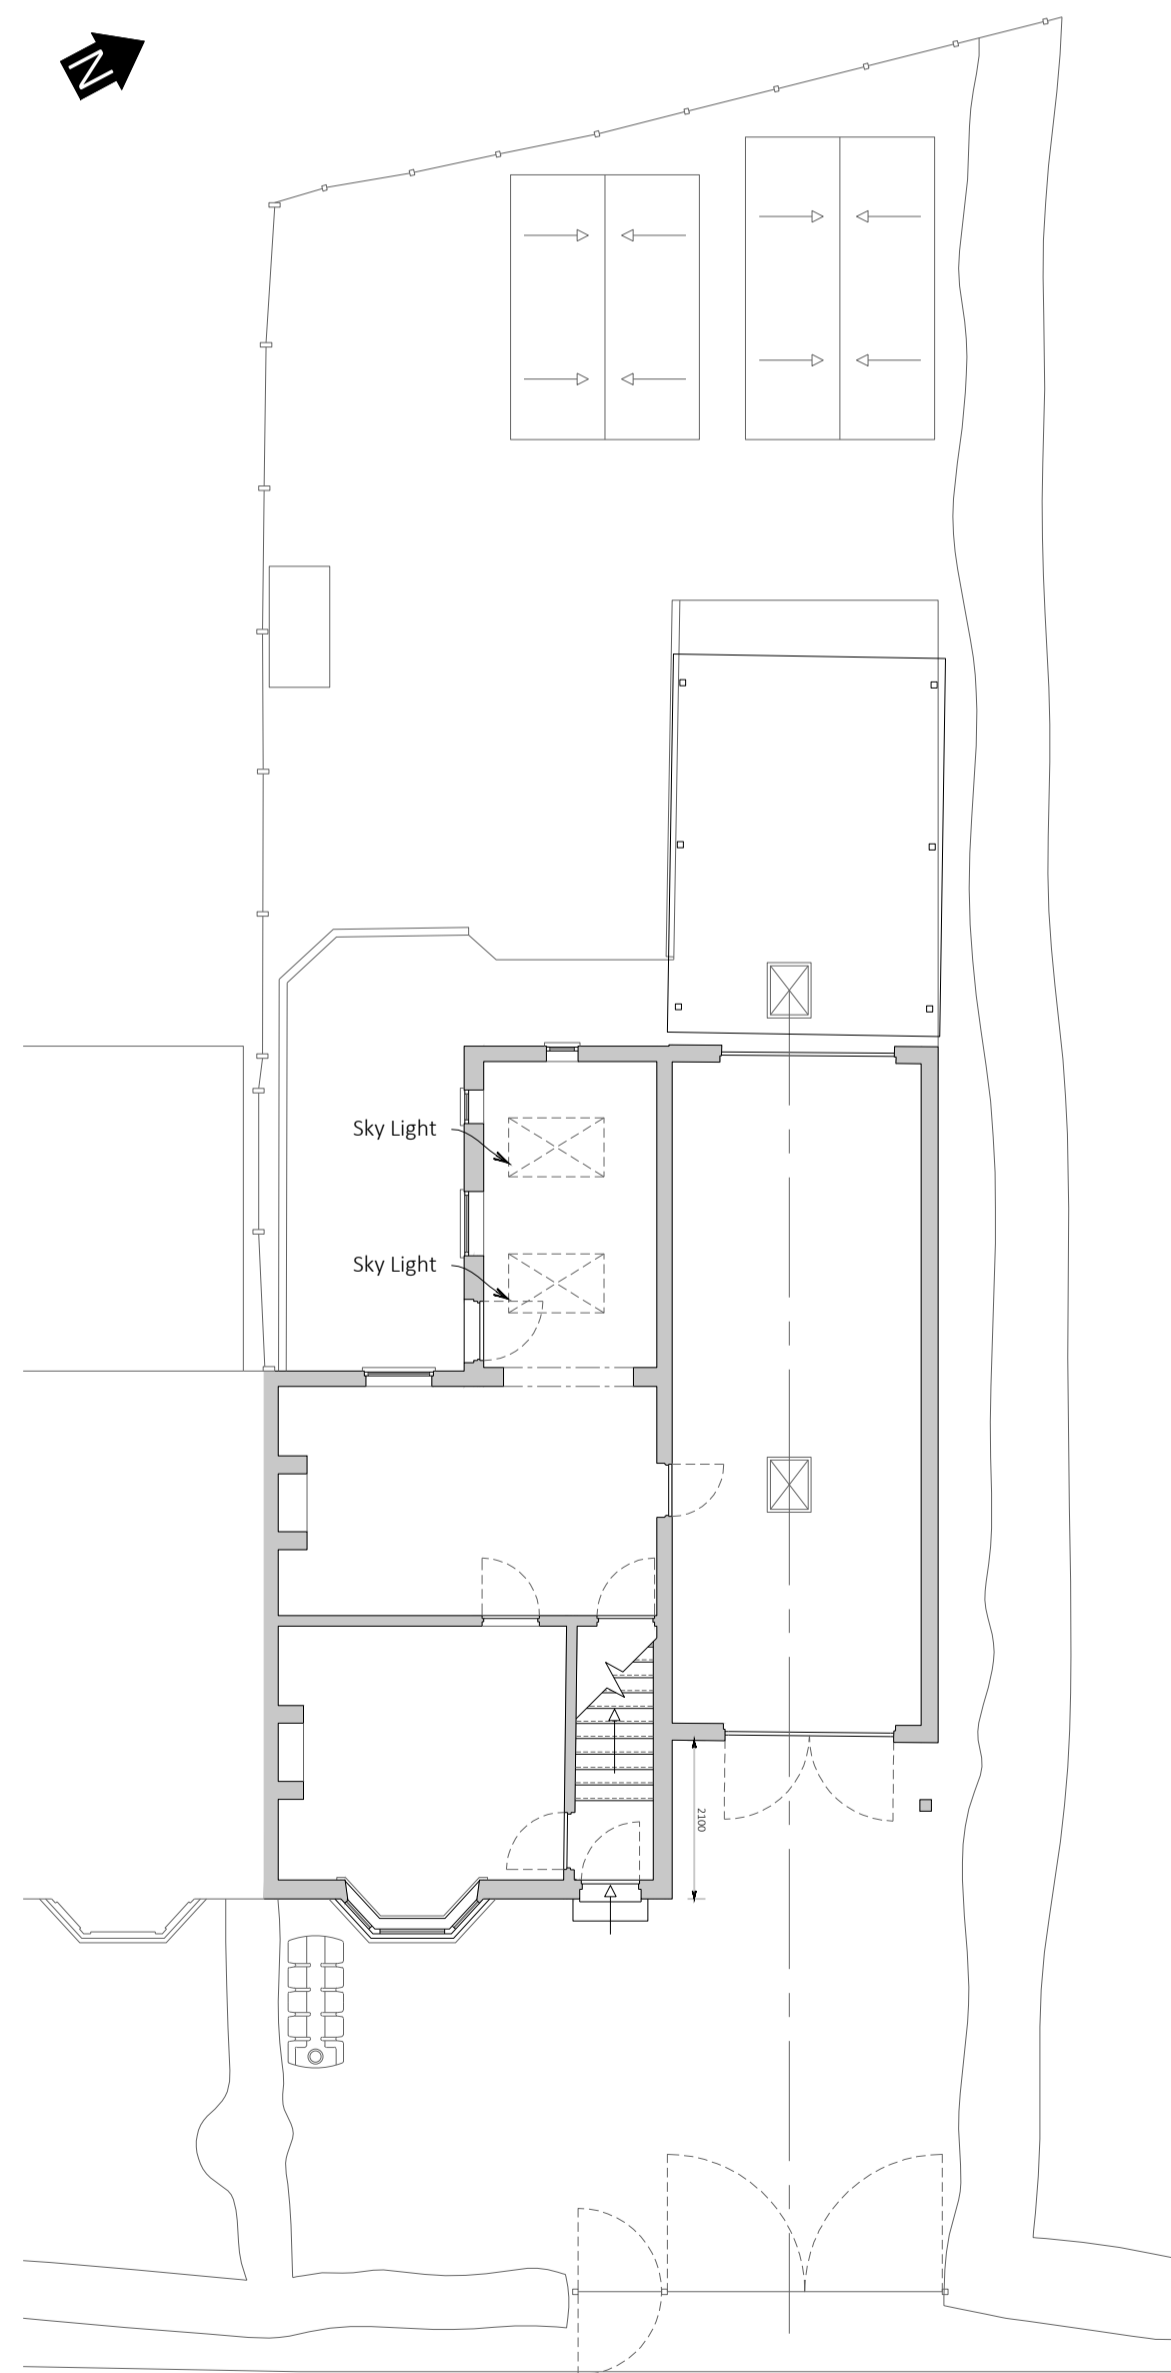


Ground Floor General Arrangement - 1:100

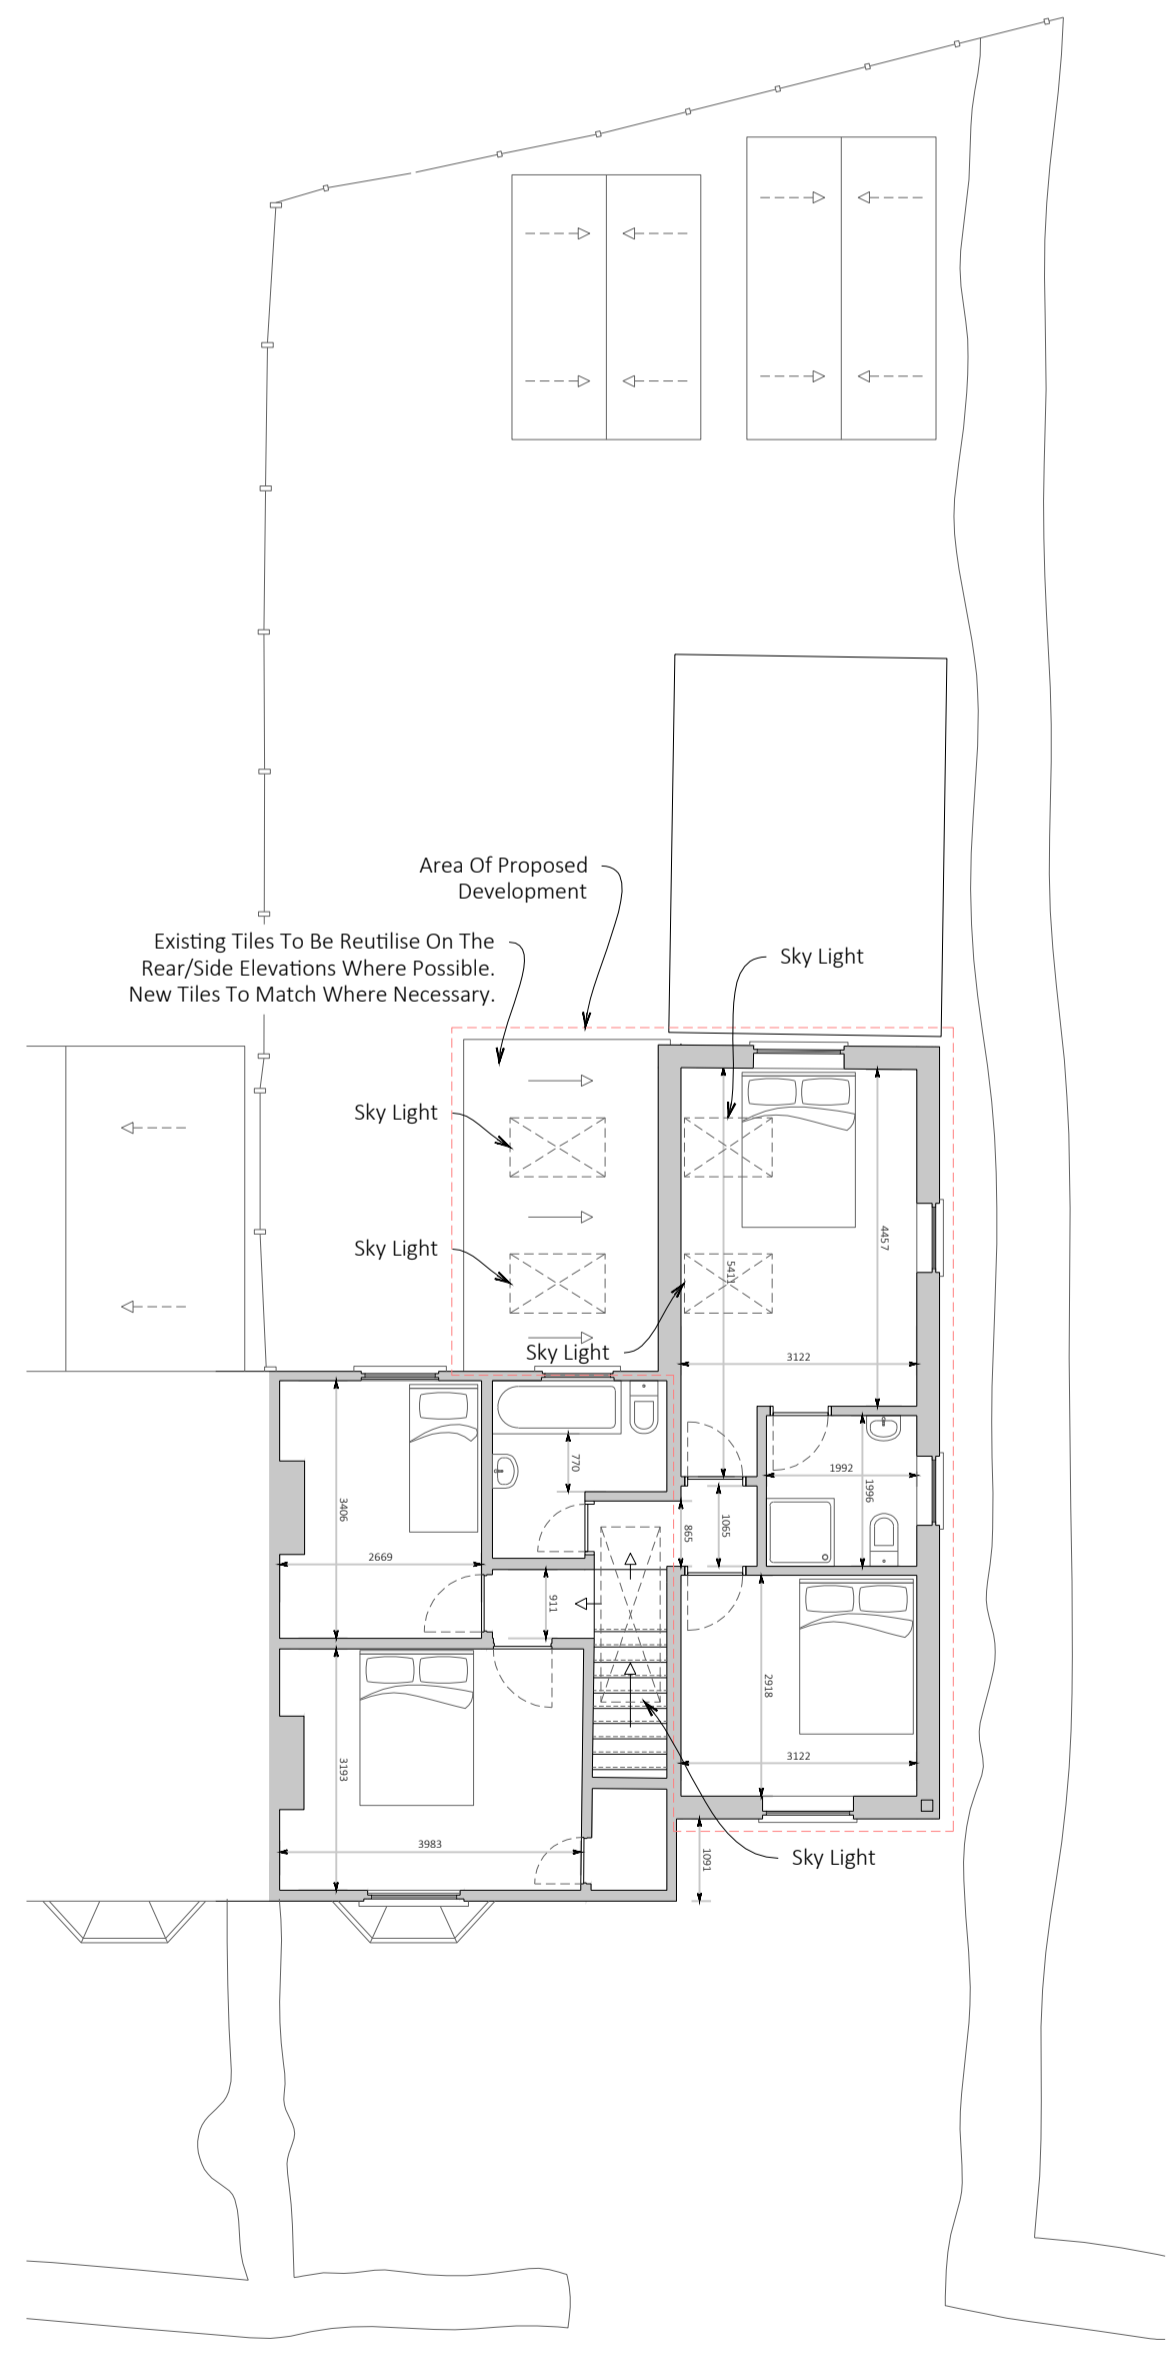


First Floor General Arrangement - 1:100

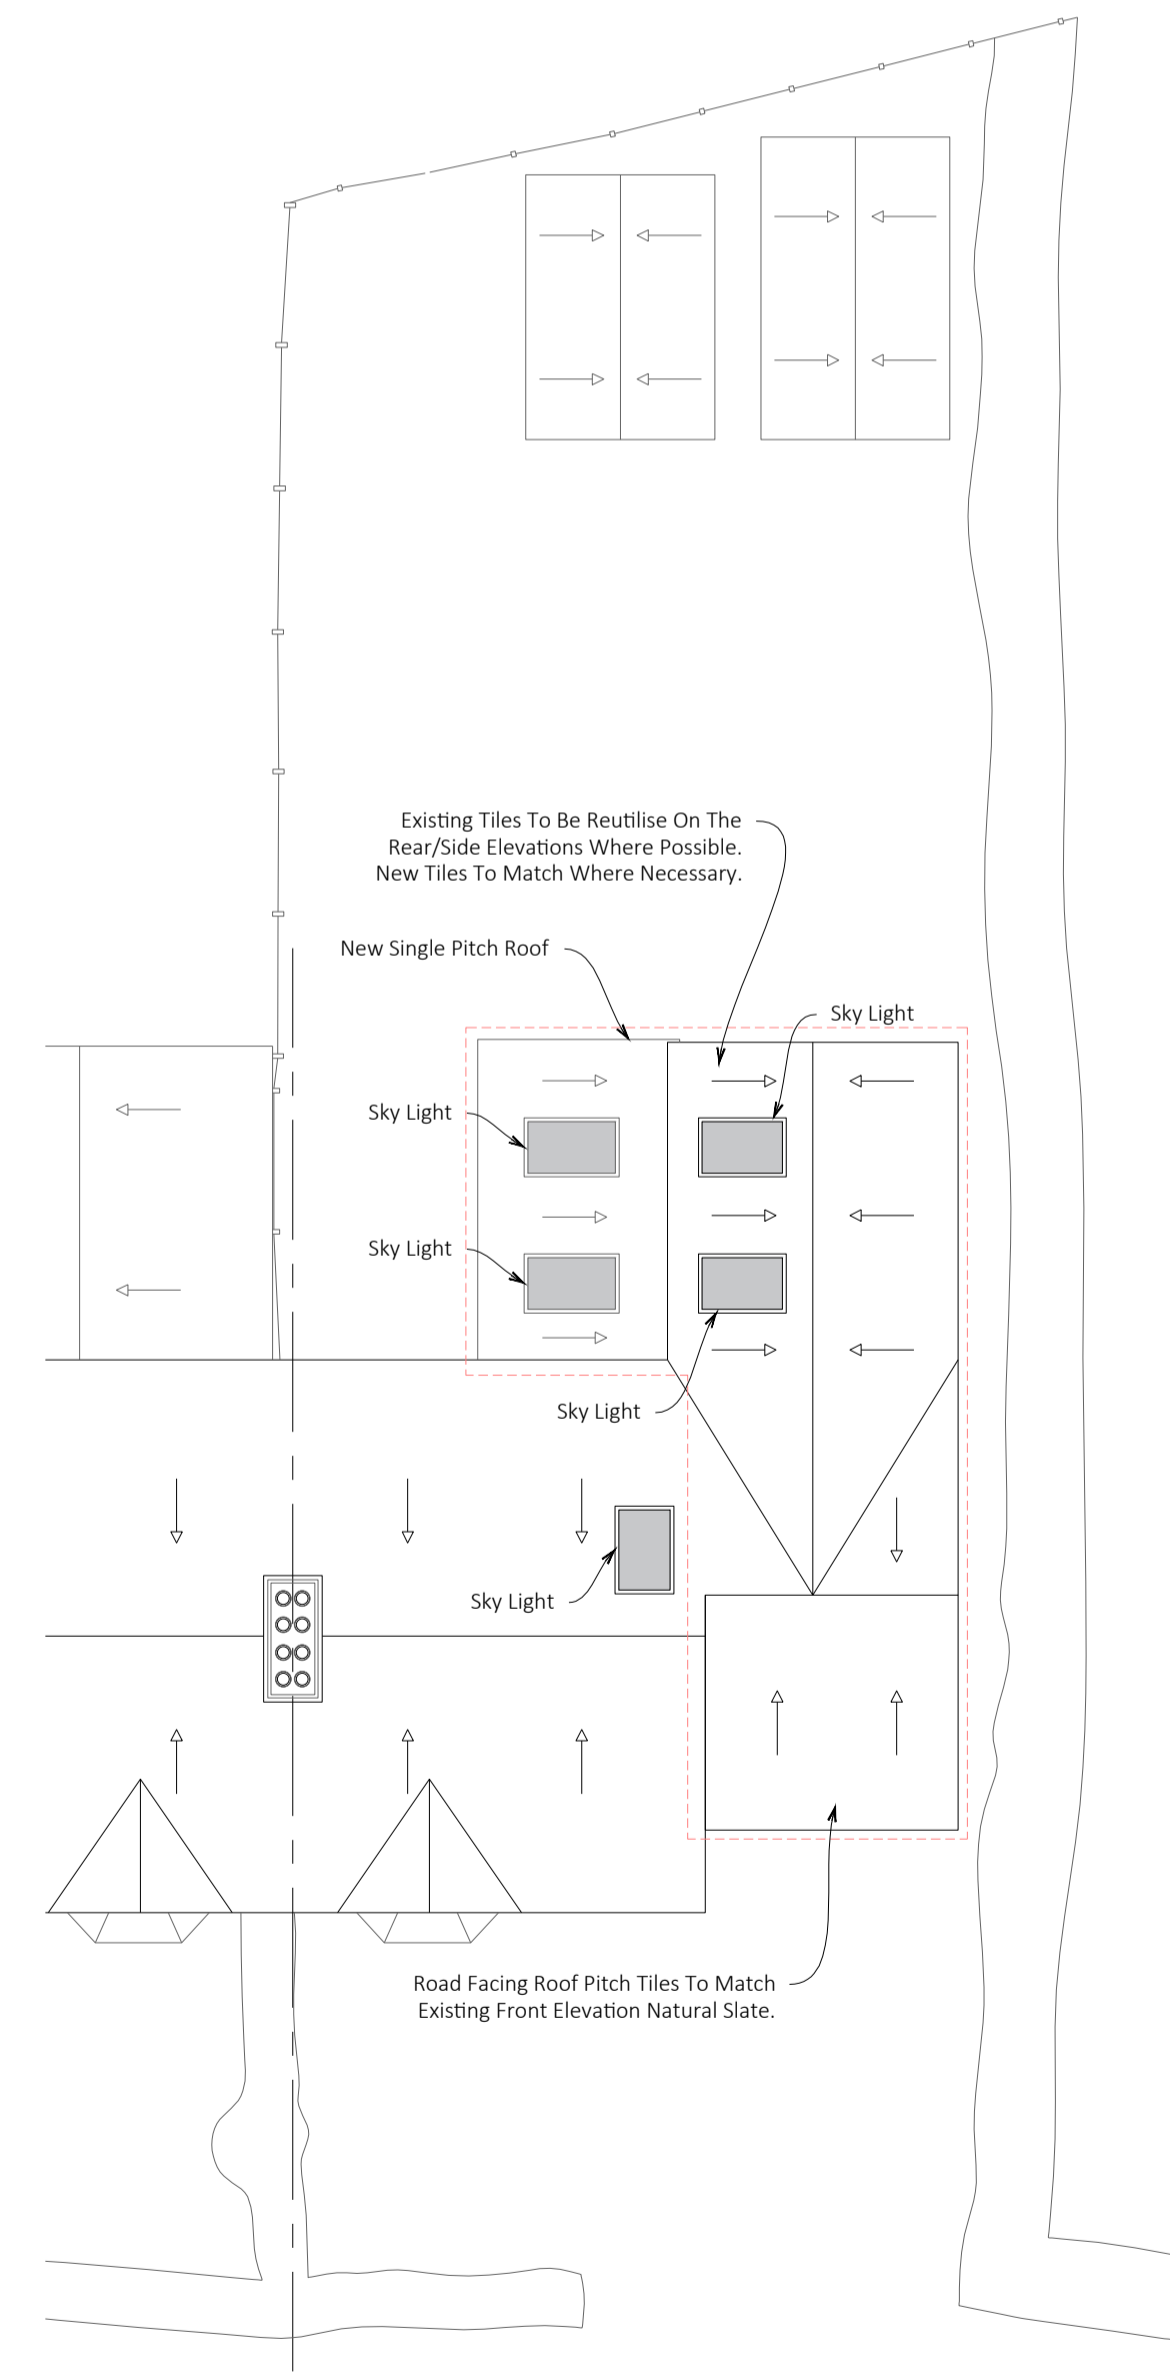

Second Floor General Arrangement - 1:100

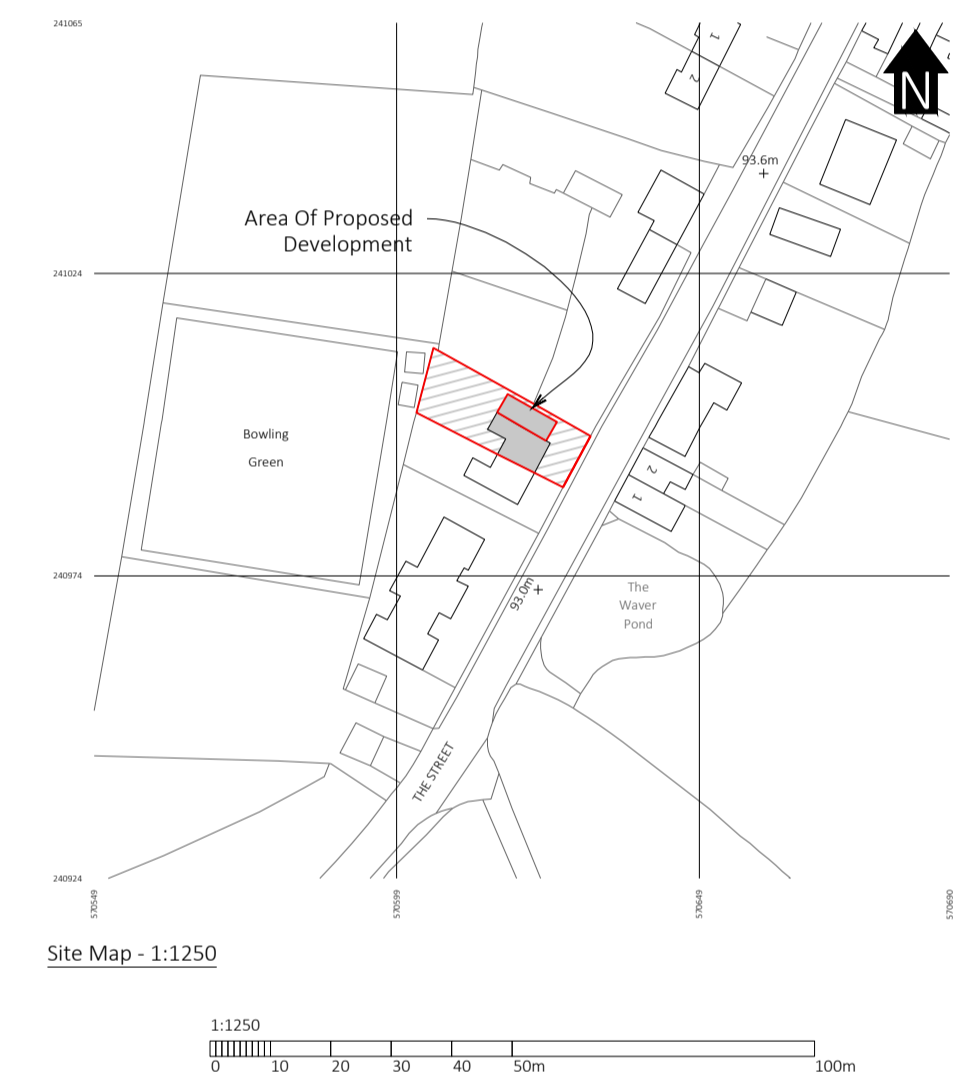

Site Map - 1:1250

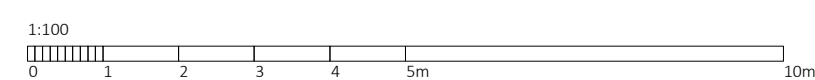

Area Schedule		
Area	Notes	Size
Total Footprint	Existing	82.5sqm
Total Footprint	Proposed	82.5sqm
Floor	Existing	286.5sqm

Revision:  
 A - Initial Proposal - 17/11/2016  
 B - Planning Proposal - 18/11/2016  
 C - Planning Amendments - 12/01/17

**CLOCKWORKLINE**  
 36 Colneford Hill  
 White Coline  
 Colchester  
 CO6 2PQ  
 01787 221 486  
 Studio@clockworkline.com  
 www.clockworkline.com

Project Details:  
 Drawing No: 937-1/SQ/02/C  
 Drawing Title: Planning Proposal  
 Scale: 1:100/1250 @ISO A1  
 Date: 12/01/2017  
 Checked: SS

