

Please Note:  
 Do not scale directly from these drawings. The information is provided for the convenience of our clients.  
 Any alterations should be agreed in writing with the architect. Any alterations should be reported to the architect immediately.  
 CML does not take any responsibility for information provided by third parties.




FRONT ELEVATION - TYPE A




FRONT ELEVATION - TYPE B




REAR ELEVATION

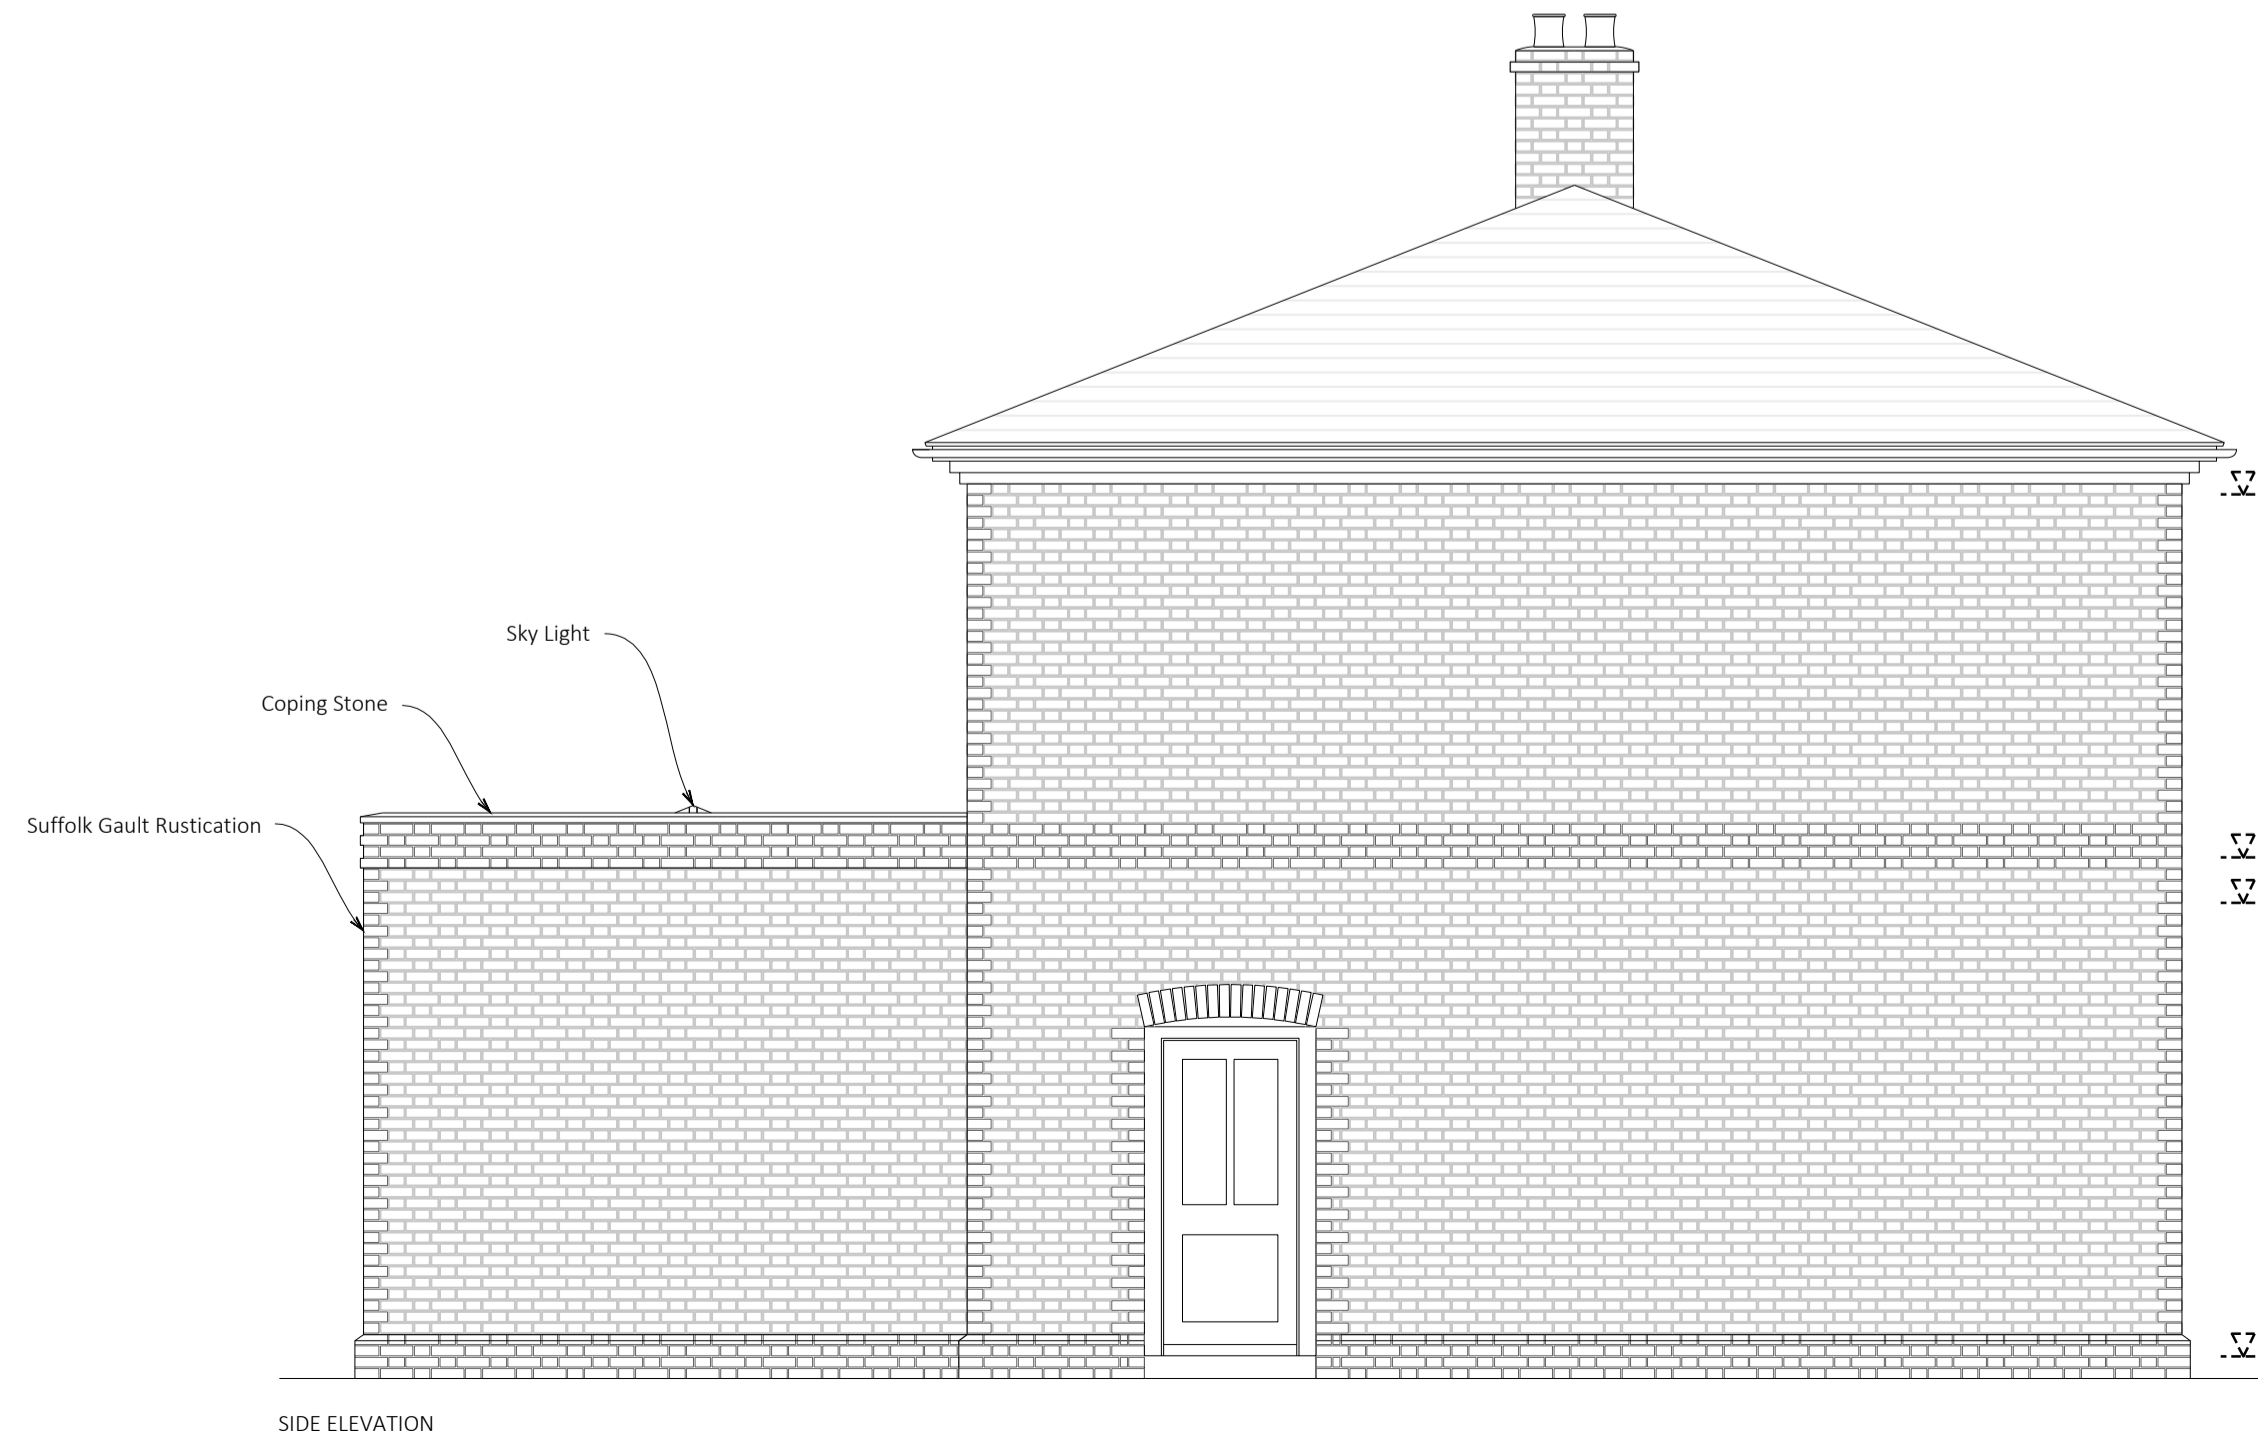

SIDE ELEVATION

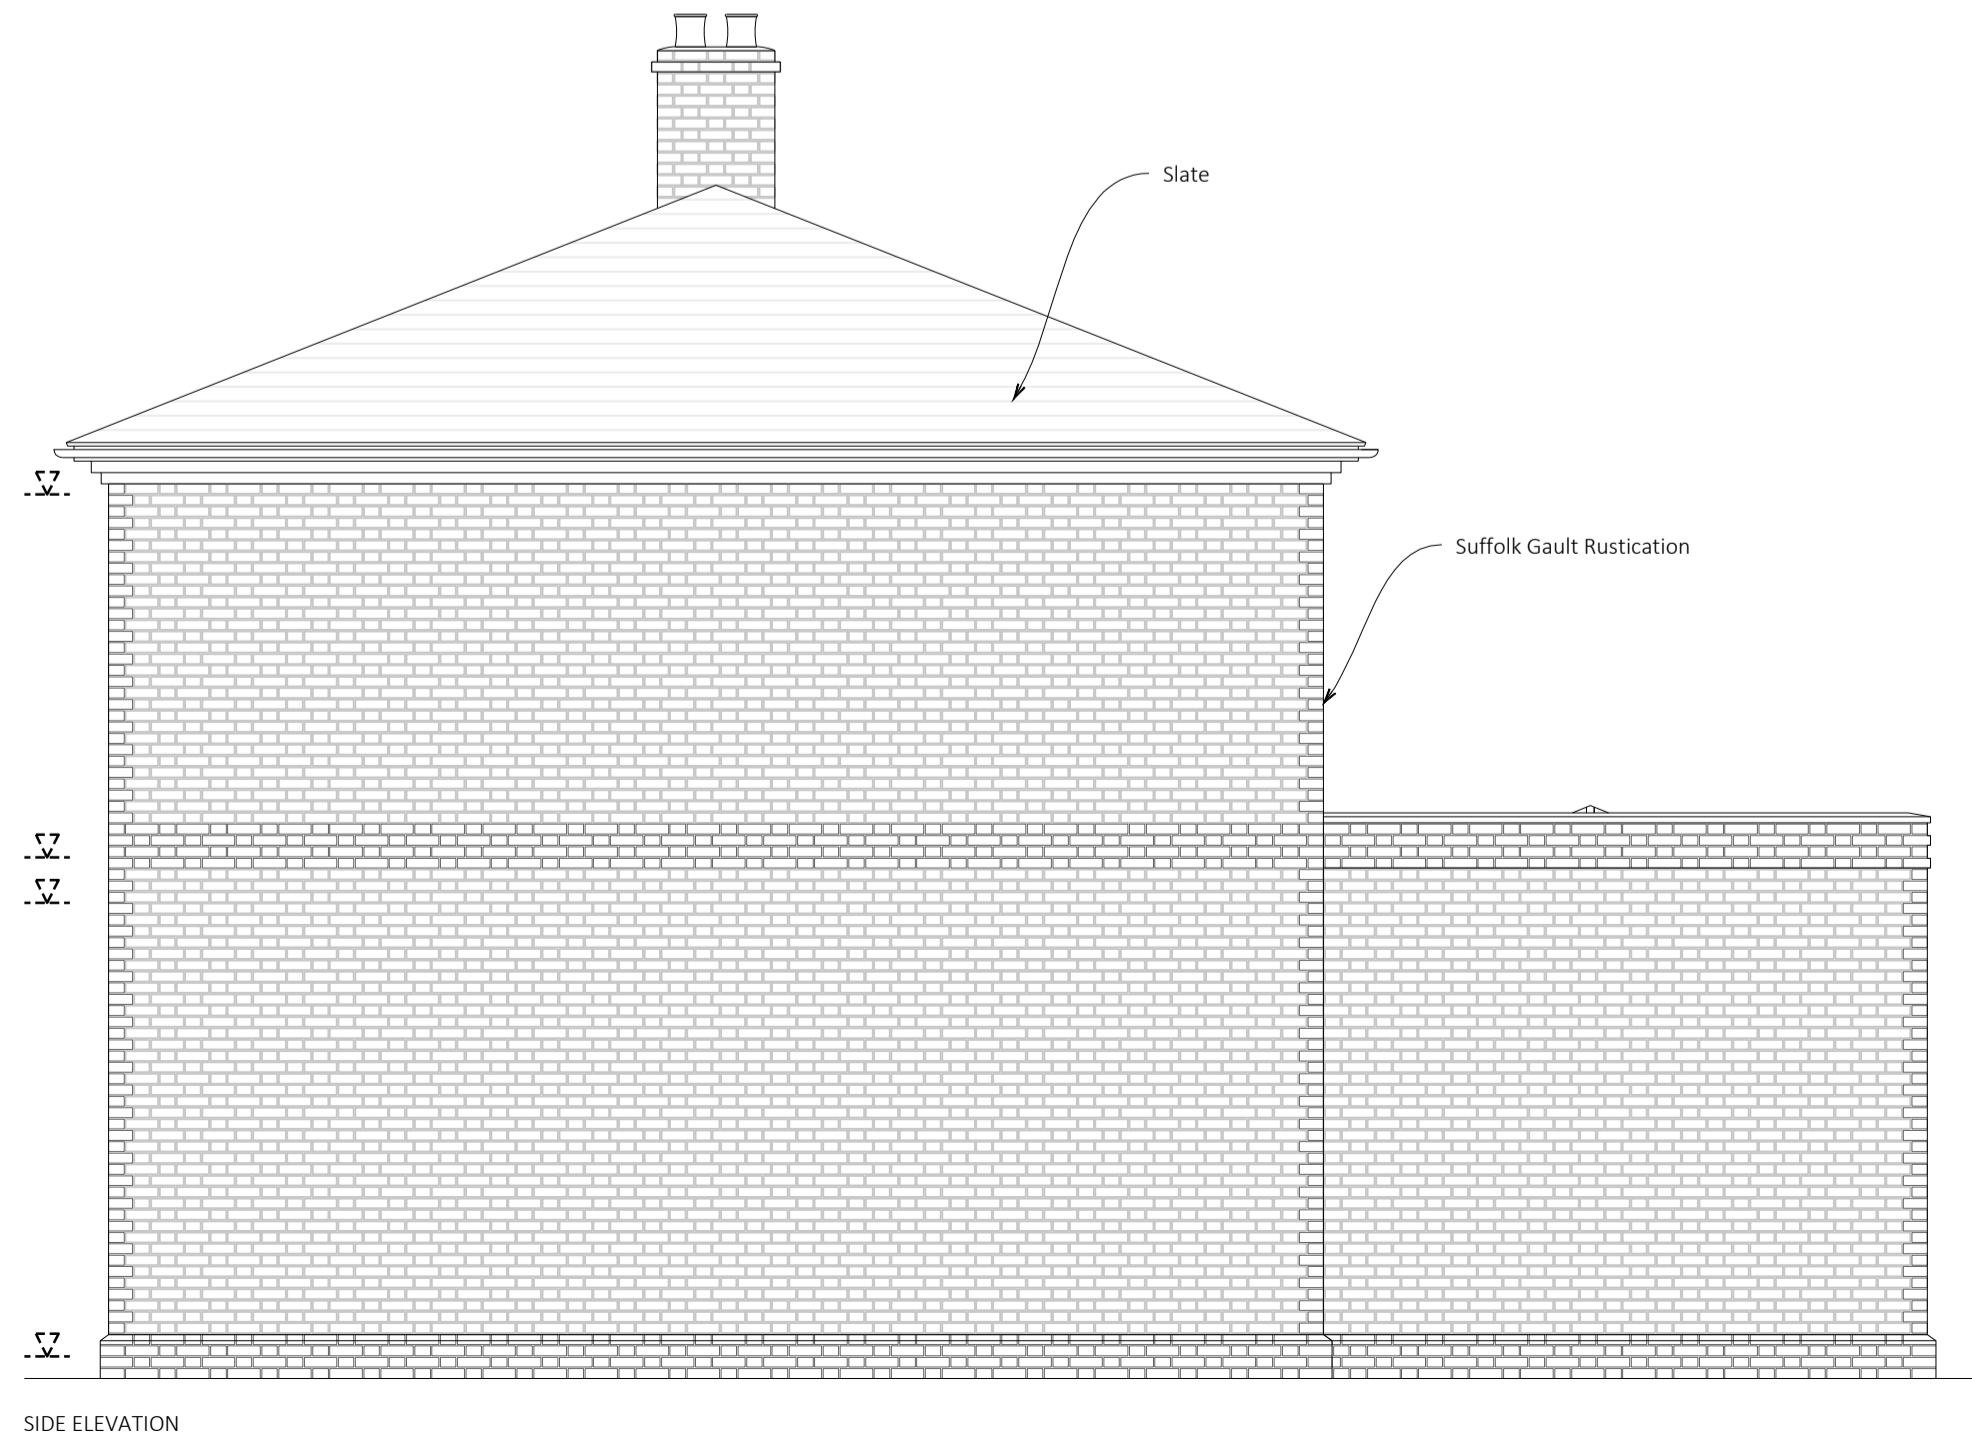

SIDE ELEVATION

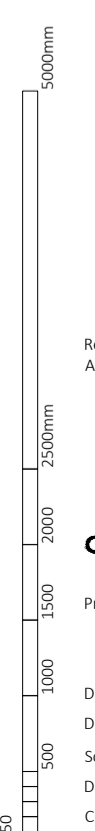

Revision:  
 A - Initial Proposal - 24/10/2017


 36 Colneford Hill  
 White Coline  
 Colchester  
 CO6 2PQ  
 01787 221 486  
 Studio@clockworklime.com  
 www.clockworklime.com

Project Details:  
 Drawing No: 958/S2/03/A  
 Drawing Title: Proposed Dwellings - Elevations  
 Scale: 1:50 @ISO A1  
 Date: 24/10/2017  
 Checked: SS

