



Please Note:


- Do not scale directly from these drawings.
- All dimension should be checked on site by the contractor prior to the commencement of any works.
- Any discrepancy should be reported to CWL immediately.
- Contractors should carry out their own assessment before commencing any works.
- All works are to be carried out in accordance with relevant Approved Documents & British/Scottish Standard where applicable.
- CWL does not take any responsibility for information provided by third parties.

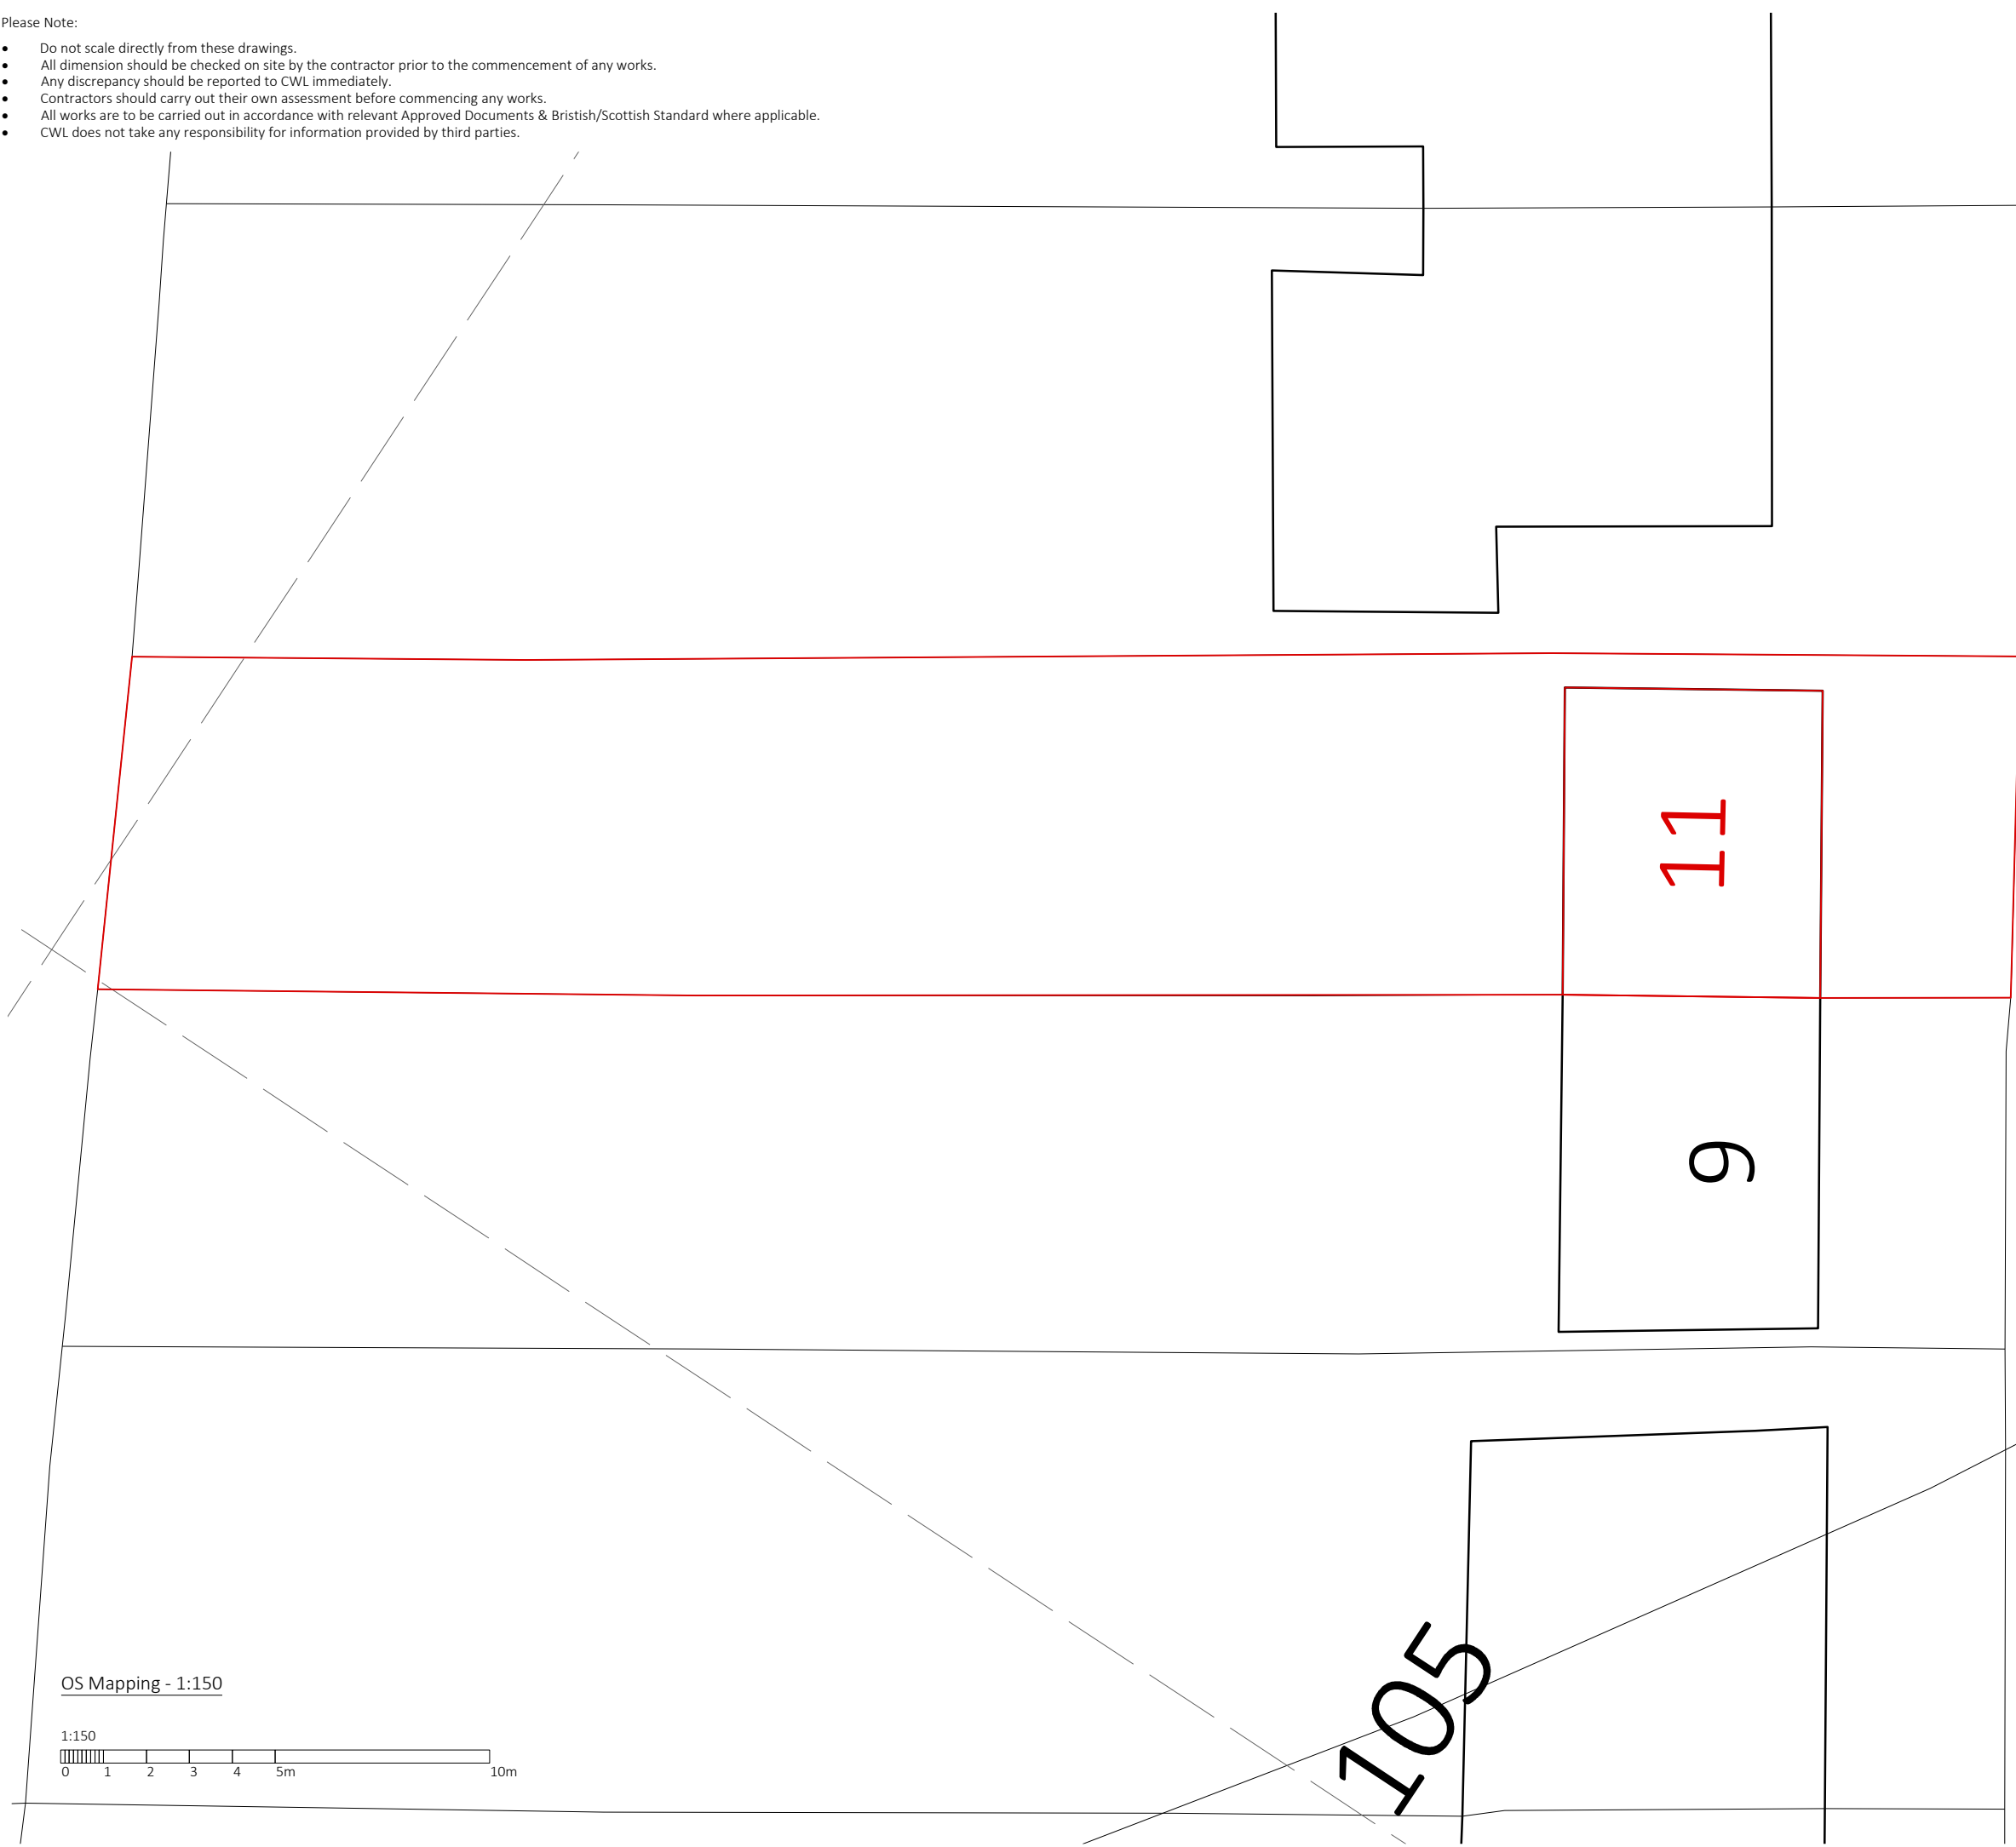

OS Mapping - 1:150

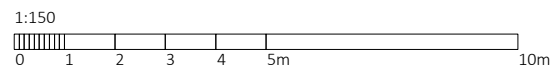

Revision:
Rev A - OS MAPPING - 26/04/2016

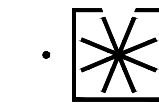

CLOCKWORKLIME

36 Colneford Hill
White Colne
Colchester
CO6 2PJ
01787 221 486
Studio@clockworklime.com
www.clockworklime.com

Project Details: EXAMPLE SURVEY

Drawing No: 903-1/EX/02/A

Drawing Title: OS Mapping

Scale: 1:150 @ISO A3

Date: 26/04/2016

Checked: SS

Stephen Smith

EX
EXISTING

