


Please Note:

- Do not scale directly from these drawings.
- All dimension should be checked on site by the contractor prior to the commencement of any works.
- Any discrepancy should be reported to CWL immediately.
- Contractors should carry out their own assessment before commencing any works.
- All works are to be carried out in accordance with relevant Approved Documents & British/Scottish Standard where applicable.
- CWL does not take any responsibility for information provided by third parties.



Side Elevation - 1:50

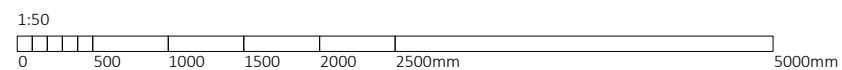

Revision:  
Rev A - Side Elevation - 04/05/2016



36 Colneford Hill  
 White Colne  
 Colchester  
 CO6 2PJ  
 01787 221 486  
 Studio@clockworklime.com  
 www.clockworklime.com

Project Details: EXAMPLE SURVEY  
Residential Survey

Drawing No: 903-1/EX/08/A

Drawing Title: Side Elevation

Scale: 1:50 @ISO A3

Date: 04/05/2016

Checked: SS

*Stephen Smith*

EX  
EXISTING

