


Please Note:

- Do not scale directly from these drawings.
- All dimension should be checked on site by the contractor prior to the commencement of any works.
- Any discrepancy should be reported to CWL immediately.
- Contractors should carry out their own assessment before commencing any works.
- All works are to be carried out in accordance with relevant Approved Documents & British/Scottish Standard where applicable.
- CWL does not take any responsibility for information provided by third parties.

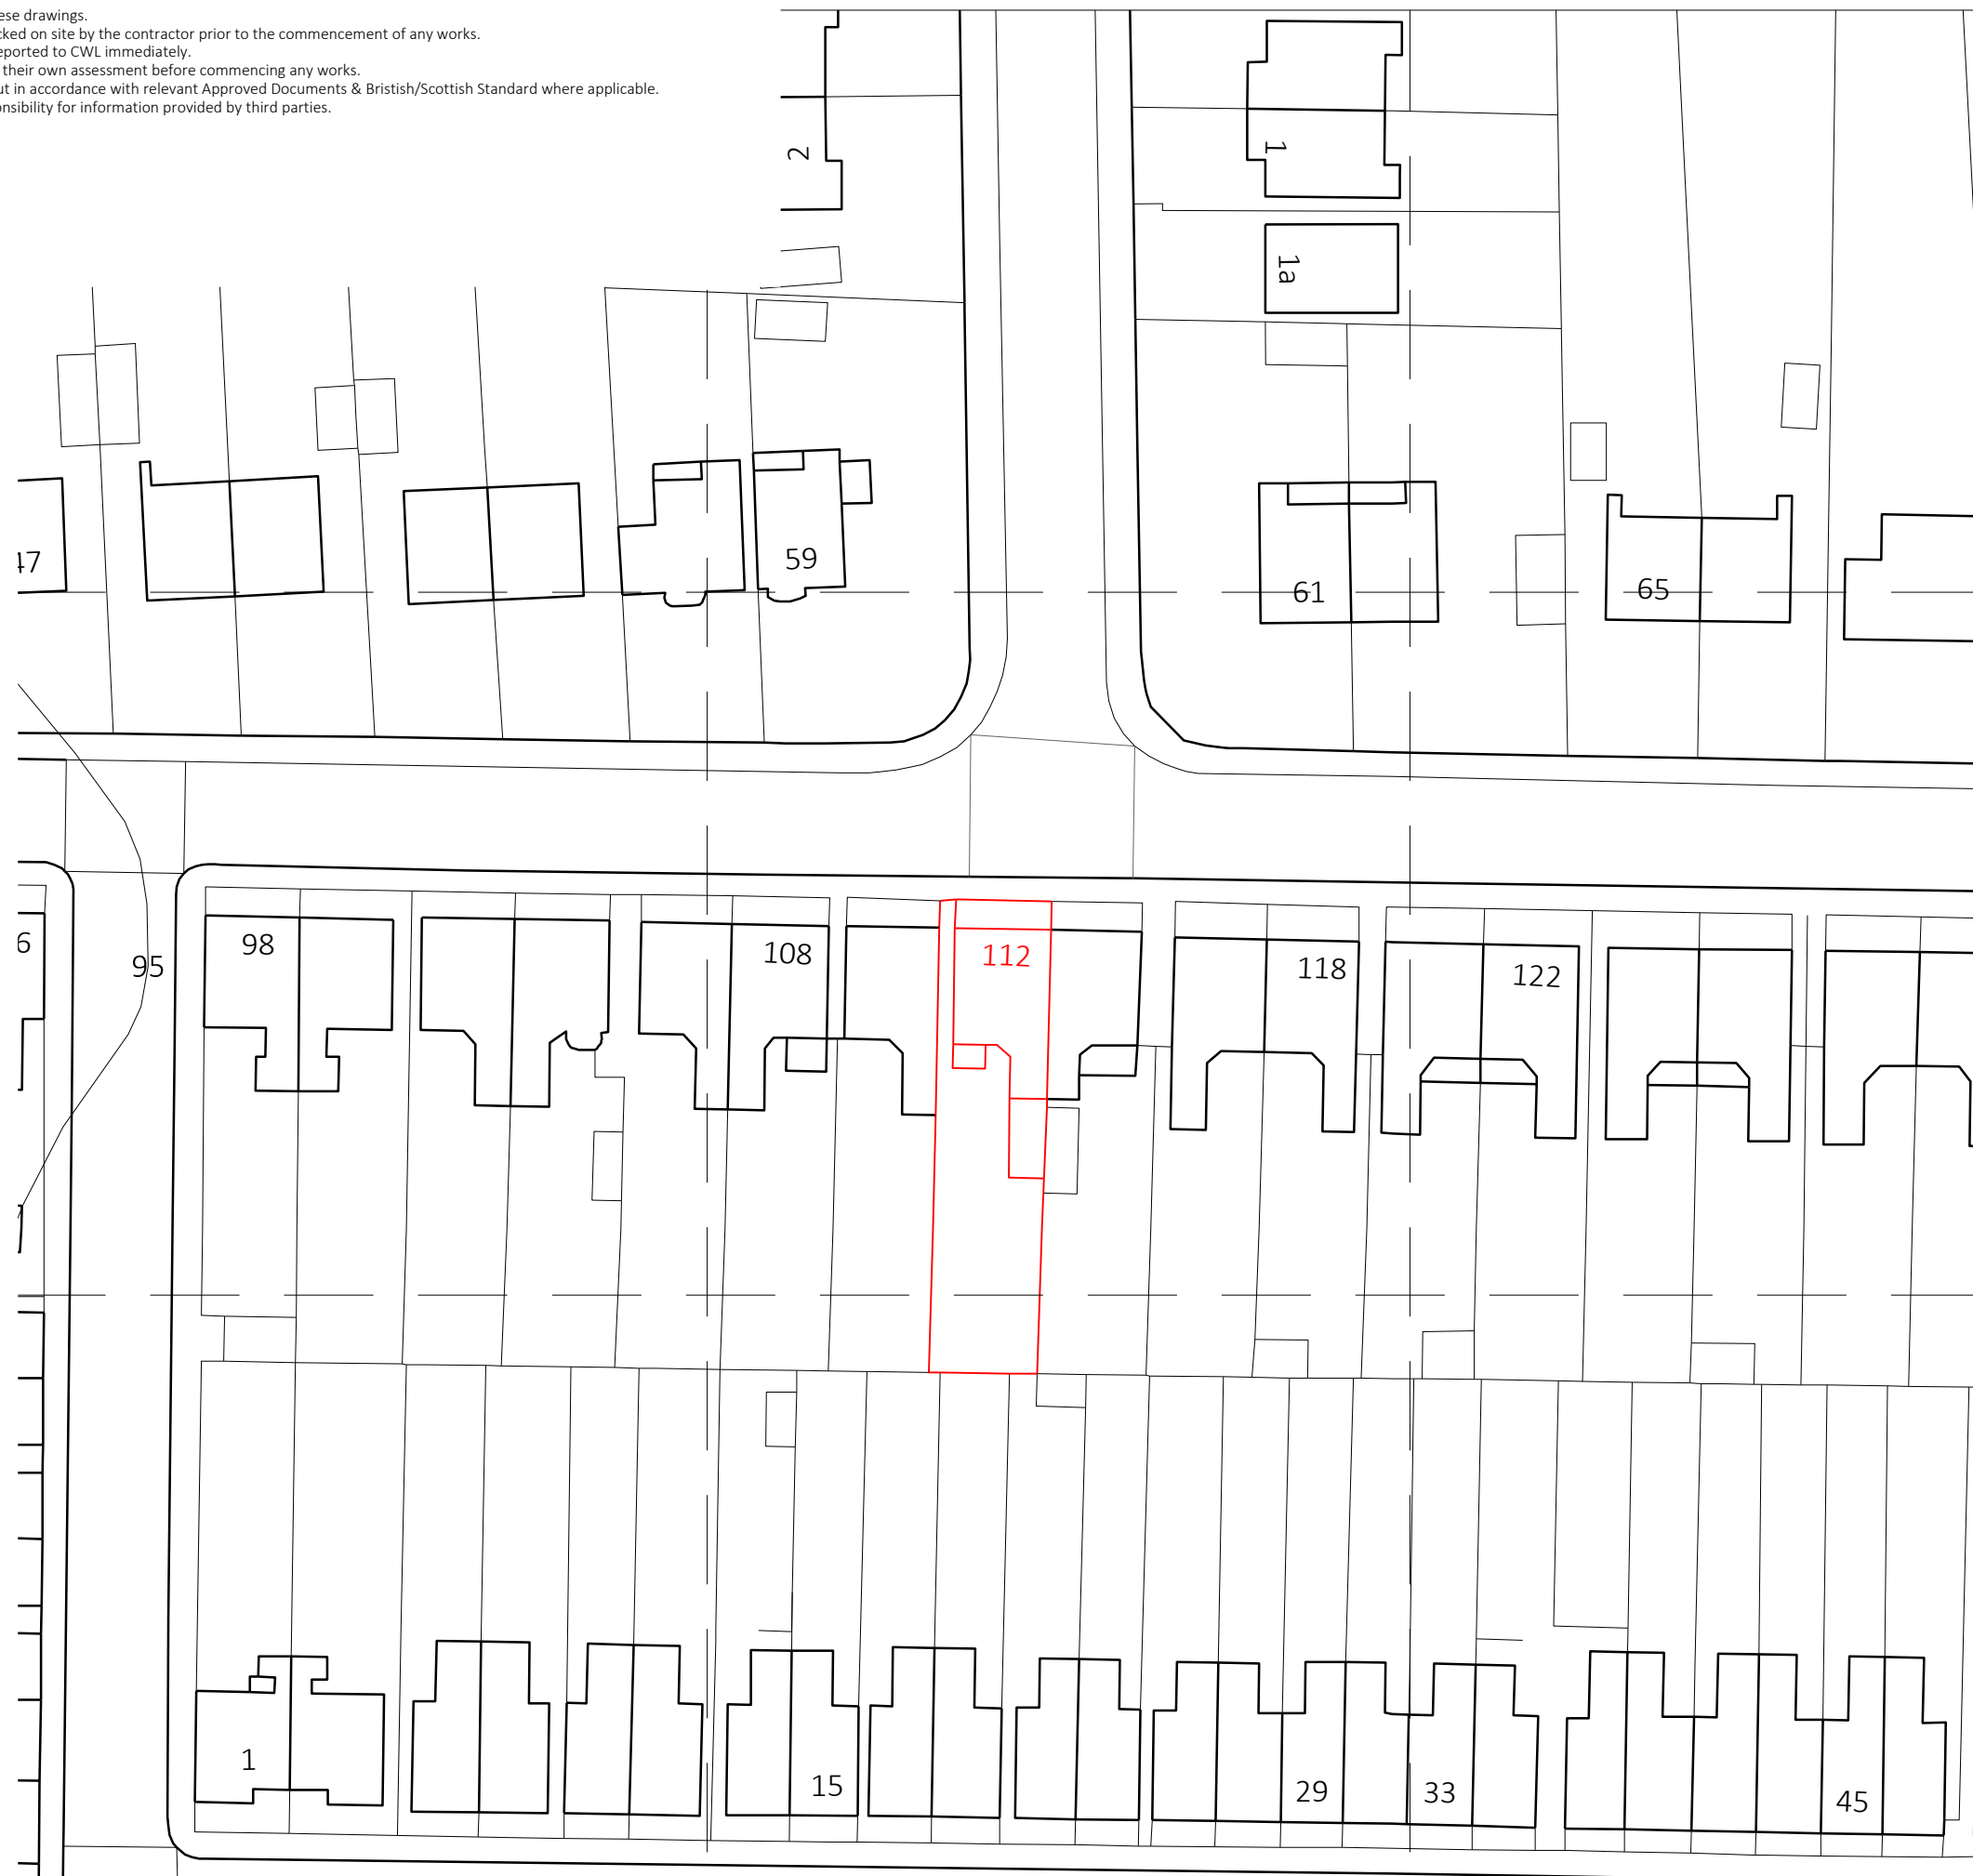

Revision:
A - Mapping - 12/05/2016



CLOCKWORKLIME
36 Colneford Hill
White Colne
Colchester
CO6 2PJ
01787 221 486
Studio@clockworklime.com
www.clockworklime.com

Project Details: Example Survey
Residential Survey

Drawing No: 905-1/EX/04/A

Drawing Title: MAPPING

Scale: 1:500 @ISO A3

Date: 12/05/2016

Checked: SS

Stephen Smith

EX
EXISTING

