



Please Note:

- Do not scale directly from these drawings.
- All dimension should be checked on site by the contractor prior to the commencement of any works.
- Any discrepancy should be reported to CWL immediately.
- Contractors should carry out their own assessment before commencing any works.
- All works are to be carried out in accordance with relevant Approved Documents & British/Scottish Standard where applicable.
- CWL does not take any responsibility for information provided by third parties.

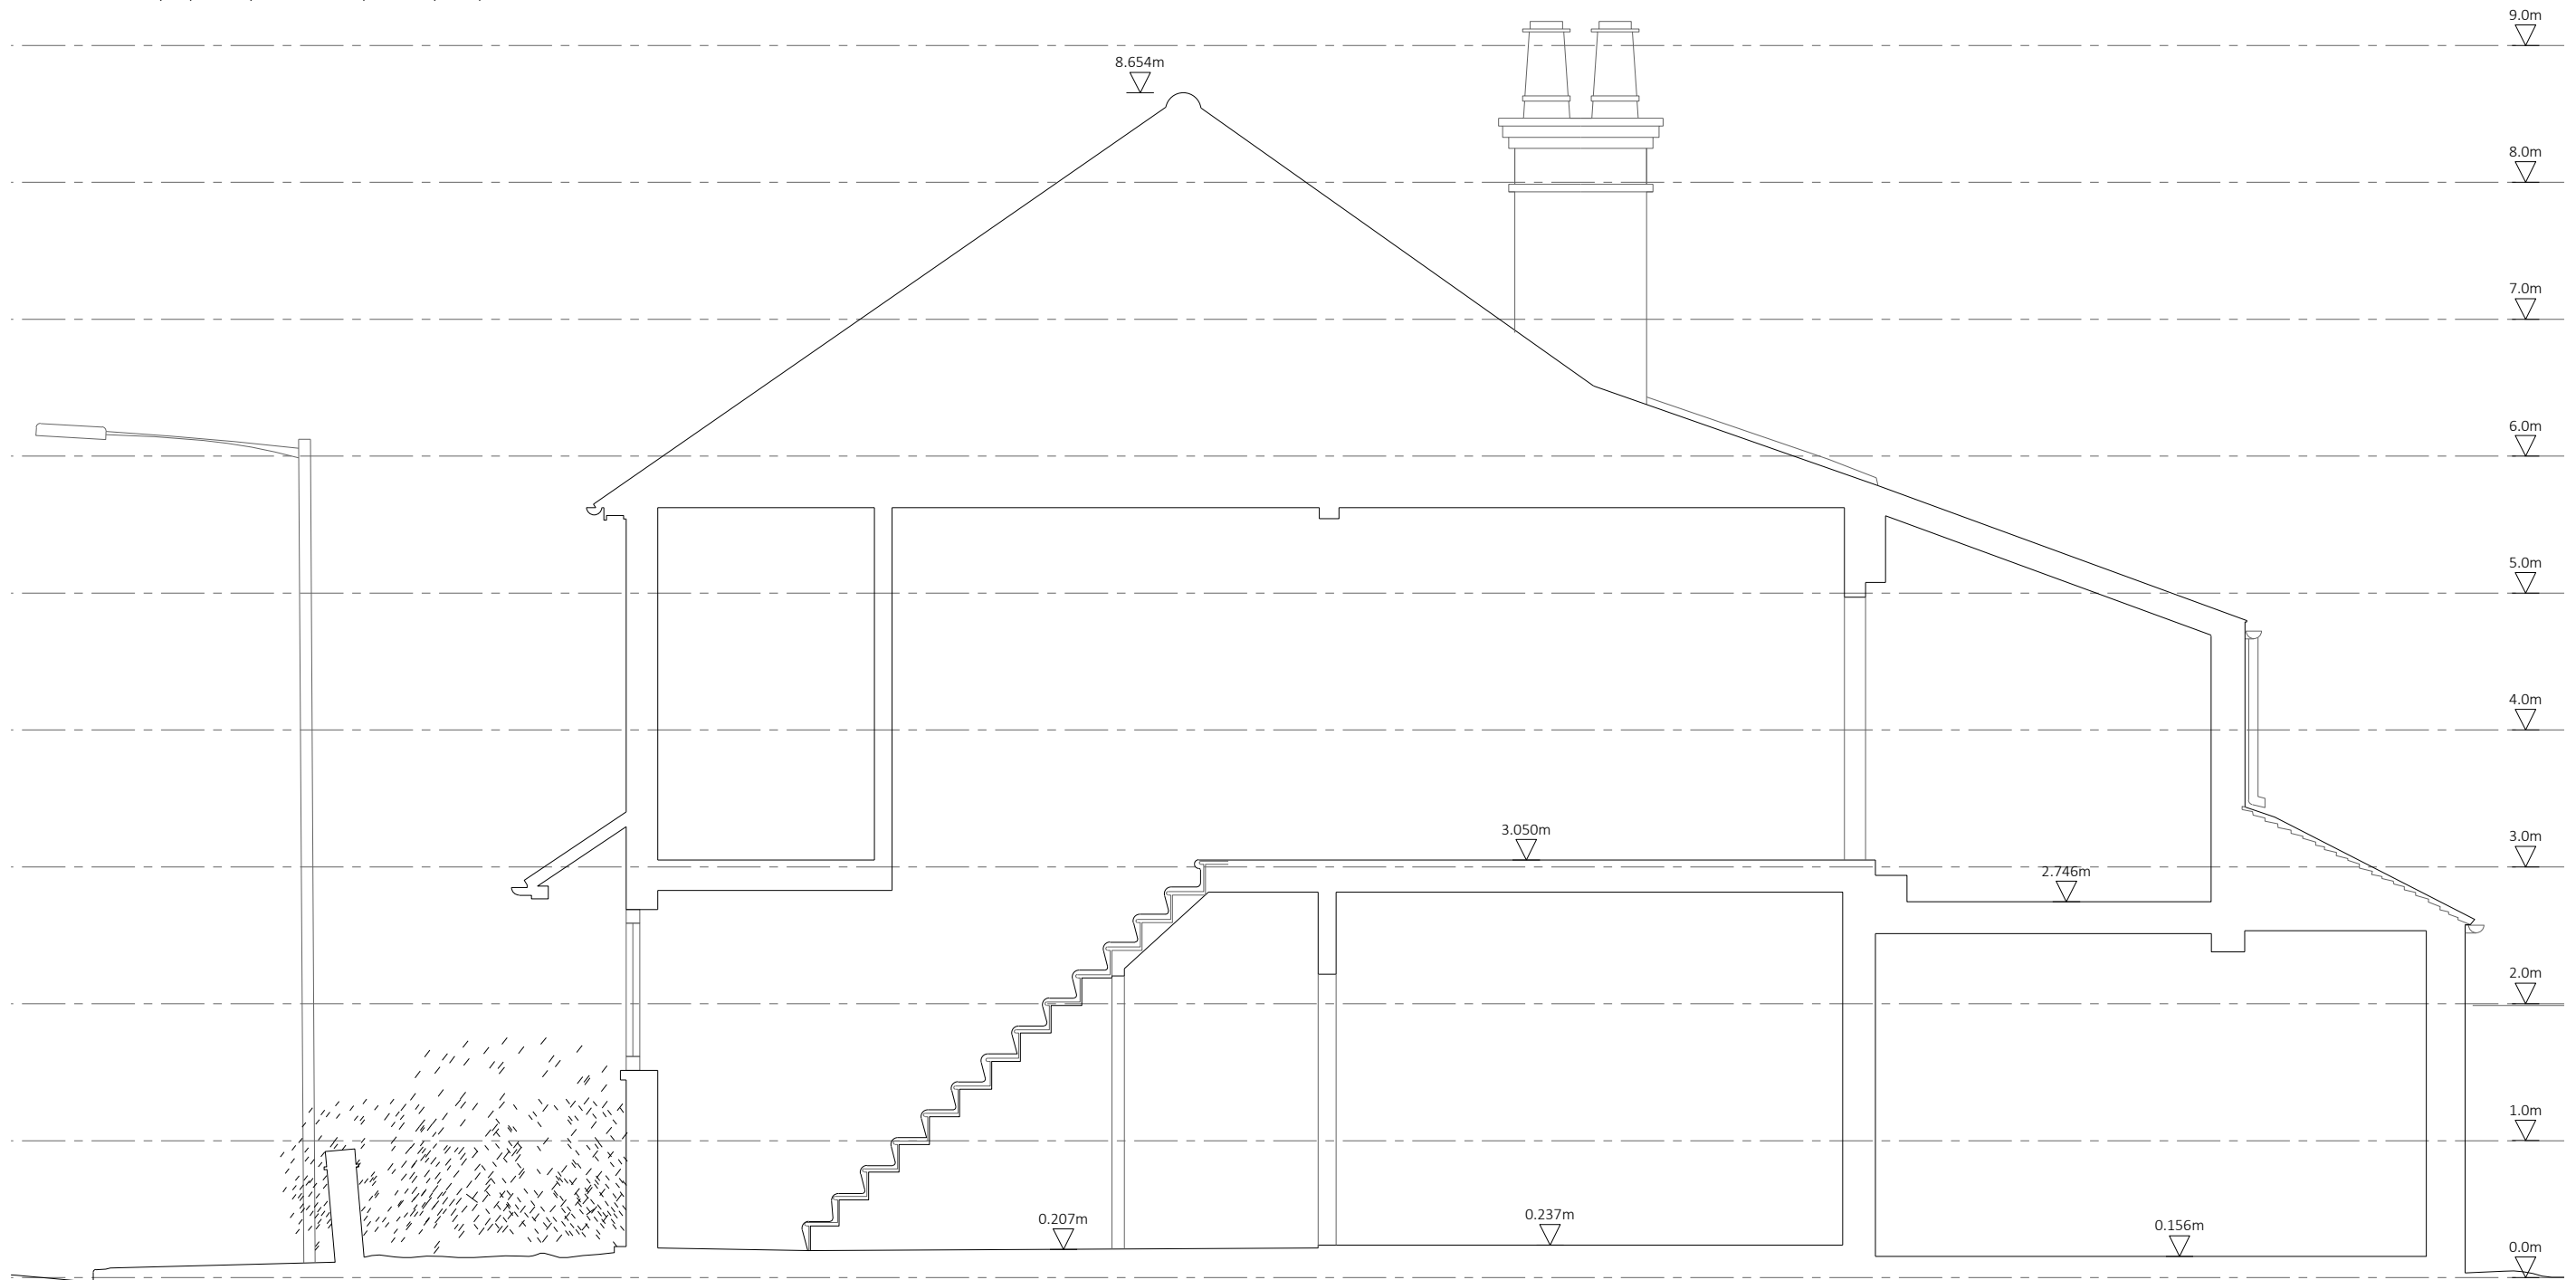

Section - A

Revision:  
A - Section A - 12/05/2016

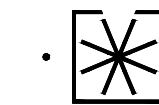

**CLOCKWORKLIME**

36 Colneford Hill  
White Colne  
Colchester  
CO6 2PJ  
01787 221 486  
Studio@clockworklime.com  
www.clockworklime.com

Project Details: Example Survey  
Residential Survey

Drawing No: 905-1/EX/09/A

Drawing Title: SECTION - A

Scale: 1:50 @ISO A3

Date: 12/05/2016

Checked: SS

*Stephen Smith*

EX  
EXISTING

