
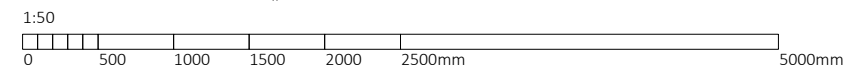


Please Note:

- Do not scale directly from these drawings.
- All dimension should be checked on site by the contractor prior to the commencement of any works.
- Any discrepancy should be reported to CWL immediately.
- Contractors should carry out their own assessment before commencing any works.
- All works are to be carried out in accordance with relevant Approved Documents & British/Scottish Standard where applicable.
- CWL does not take any responsibility for information provided by third parties.

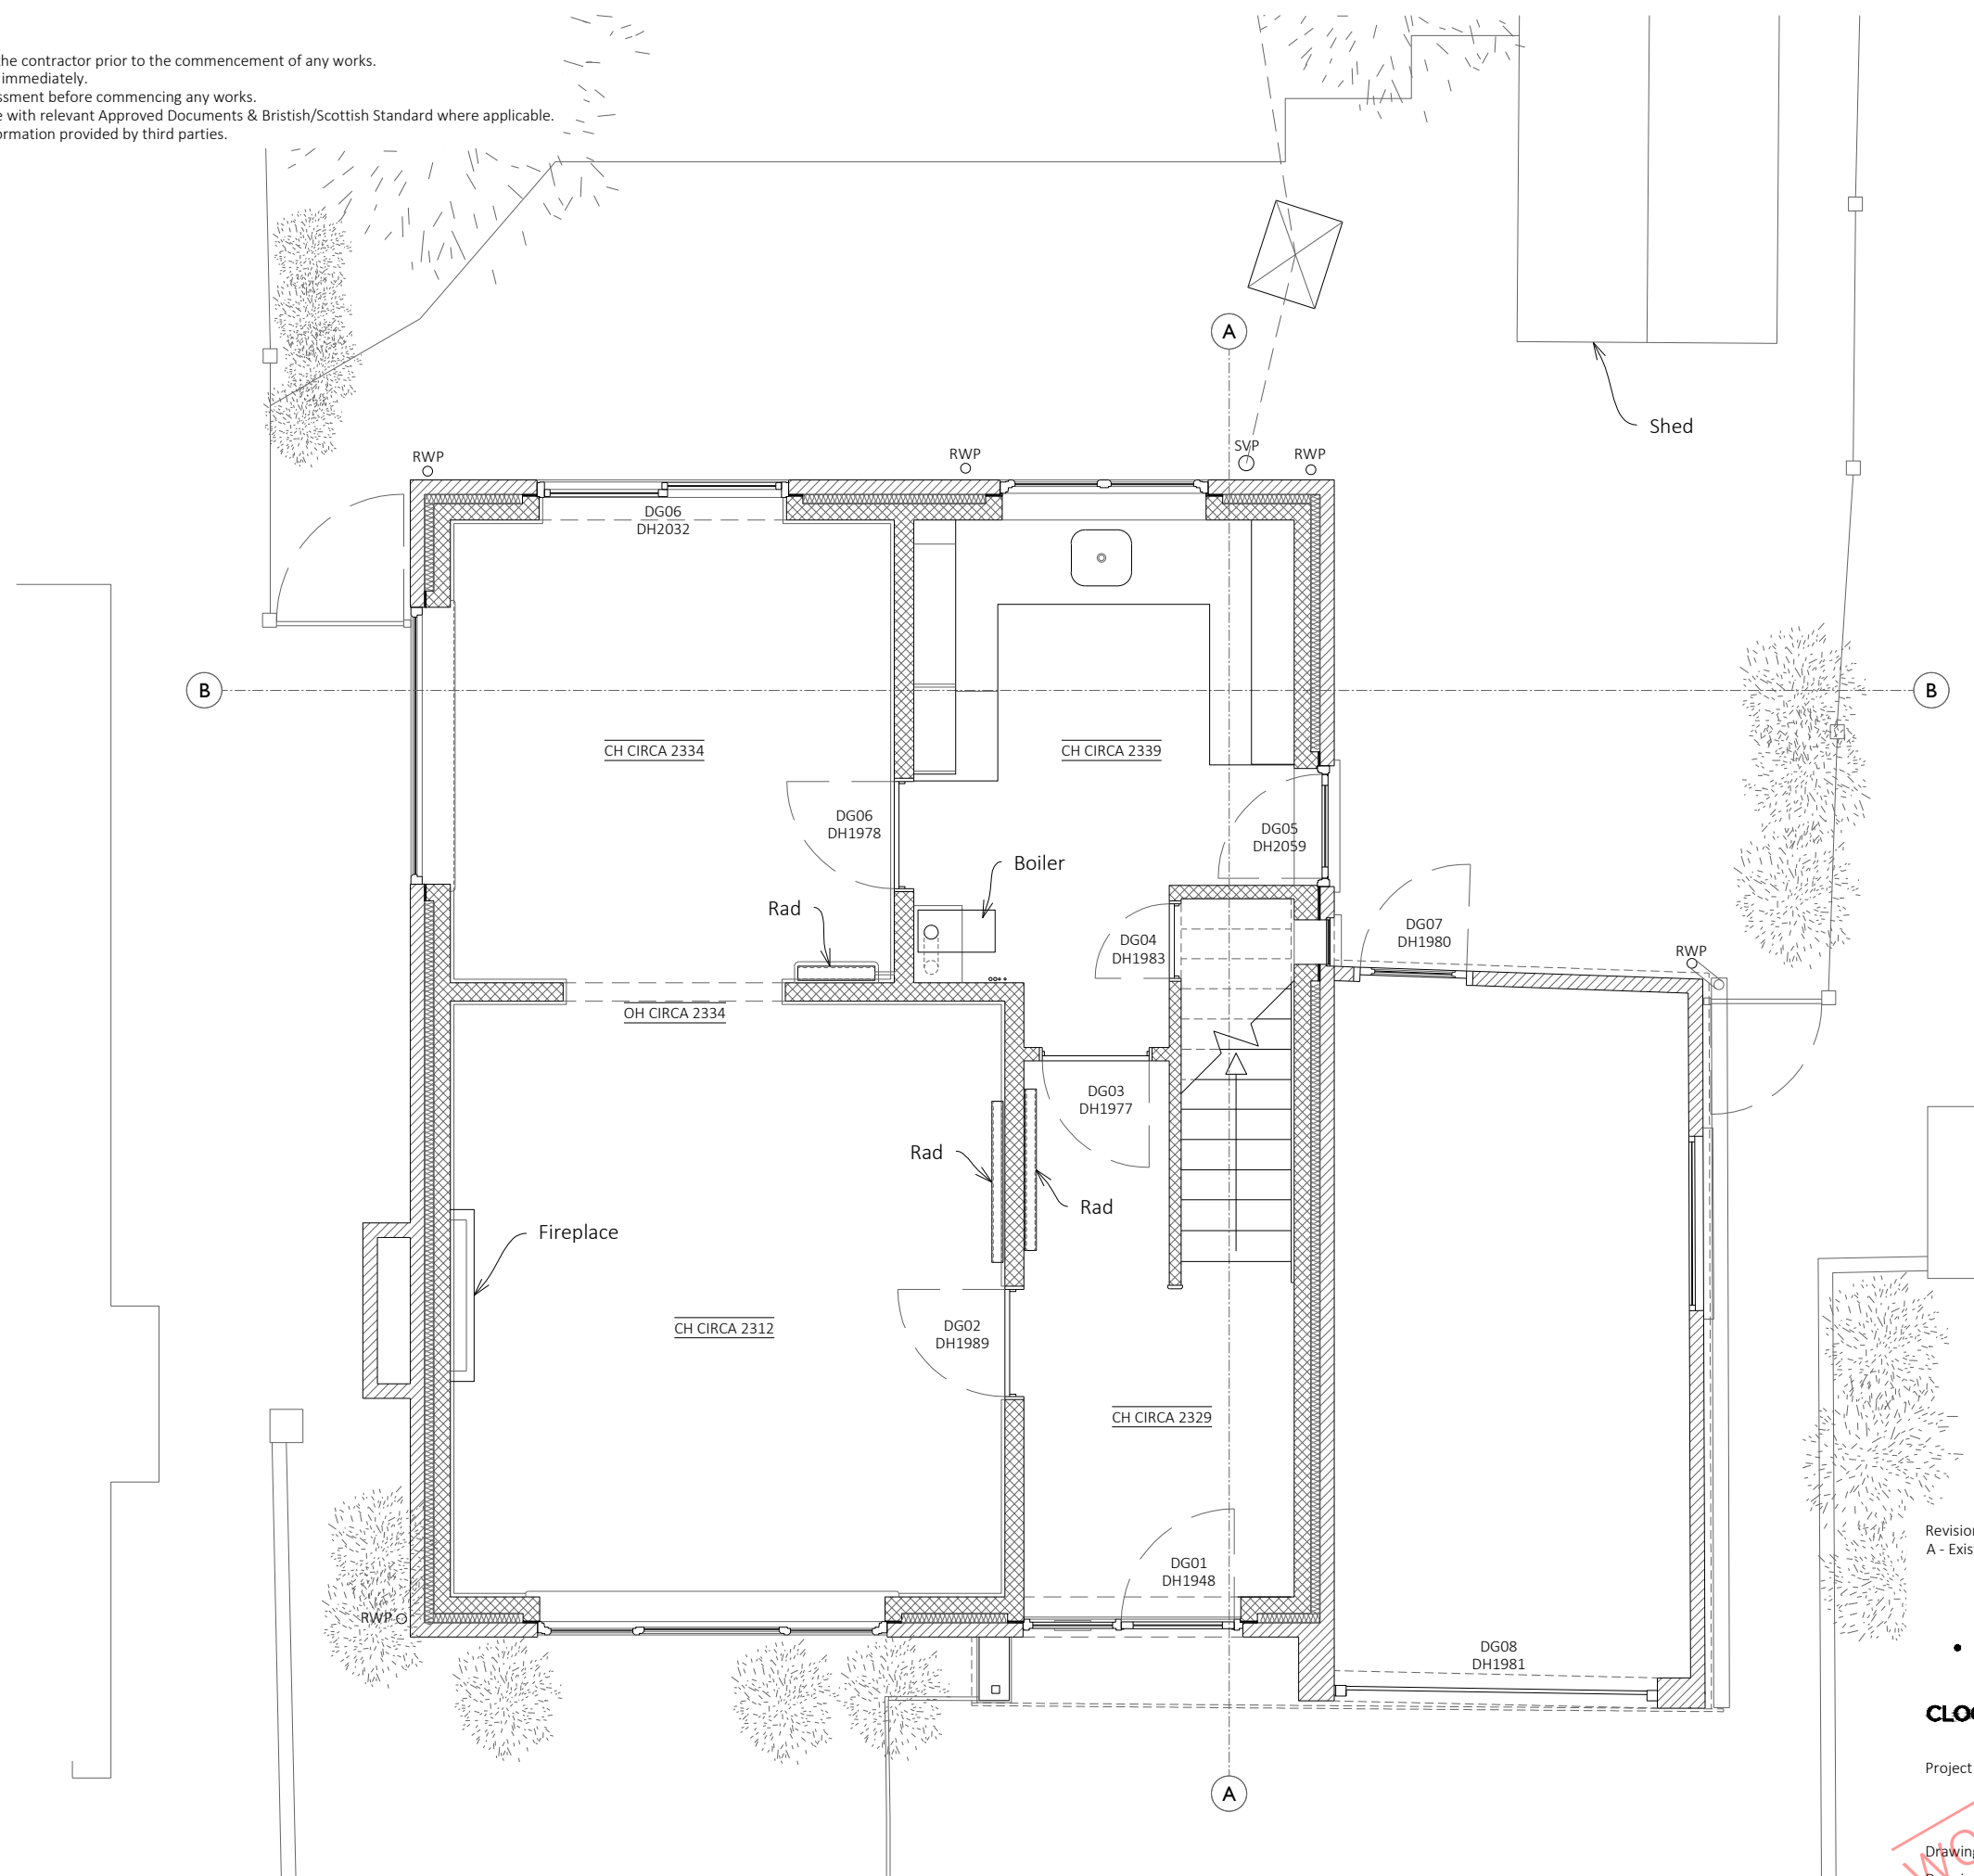

Revision:
A - Existing - 09/09/2016

CLOCKWORKLIME

36 Colneford Hill
White Colne
EXAMPLE
CO6 2PJ
01787 221 486
Studio@clockworklime.com
www.clockworklime.com

Project Details: EXAMPLE
EXAMPLE
EXAMPLE

Drawing No: 920/EX/02/A
Drawing Title: Ground GA

Scale: 1:50 @ISO A3
Date: 09/09/2016

Checked: SS

Stephen Smith

EX
EXISTING

