



Please Note:


- Do not scale directly from these drawings.
- All dimension should be checked on site by the contractor prior to the commencement of any works.
- Any discrepancy should be reported to CWL immediately.
- Contractors should carry out their own assessment before commencing any works.
- All works are to be carried out in accordance with relevant Approved Documents & British/Scottish Standard where applicable.
- CWL does not take any responsibility for information provided by third parties.

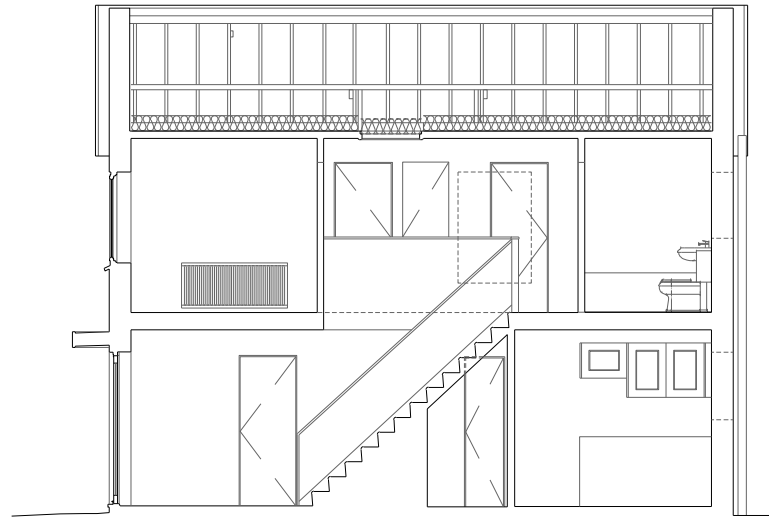


Section - A

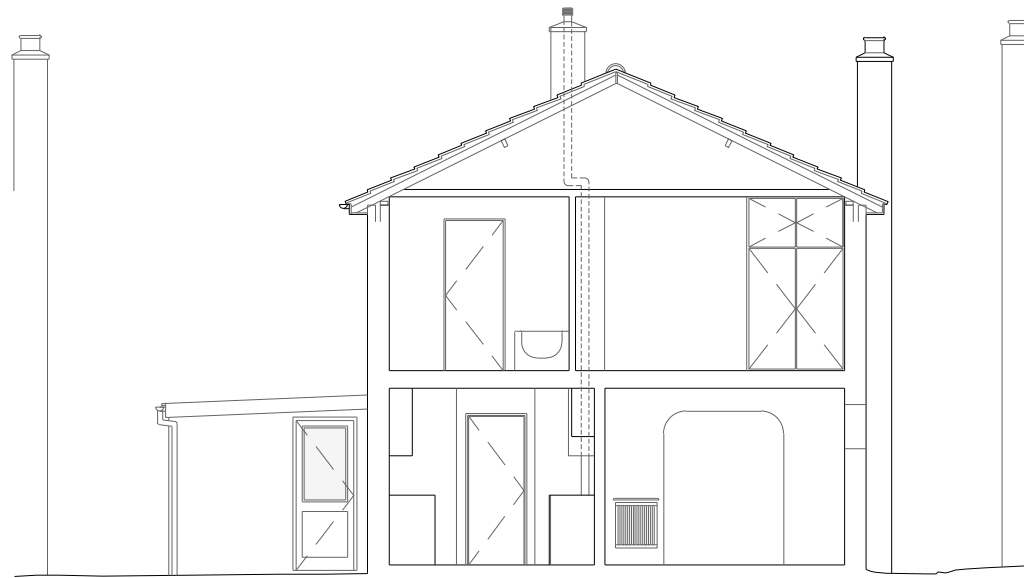

Section - B

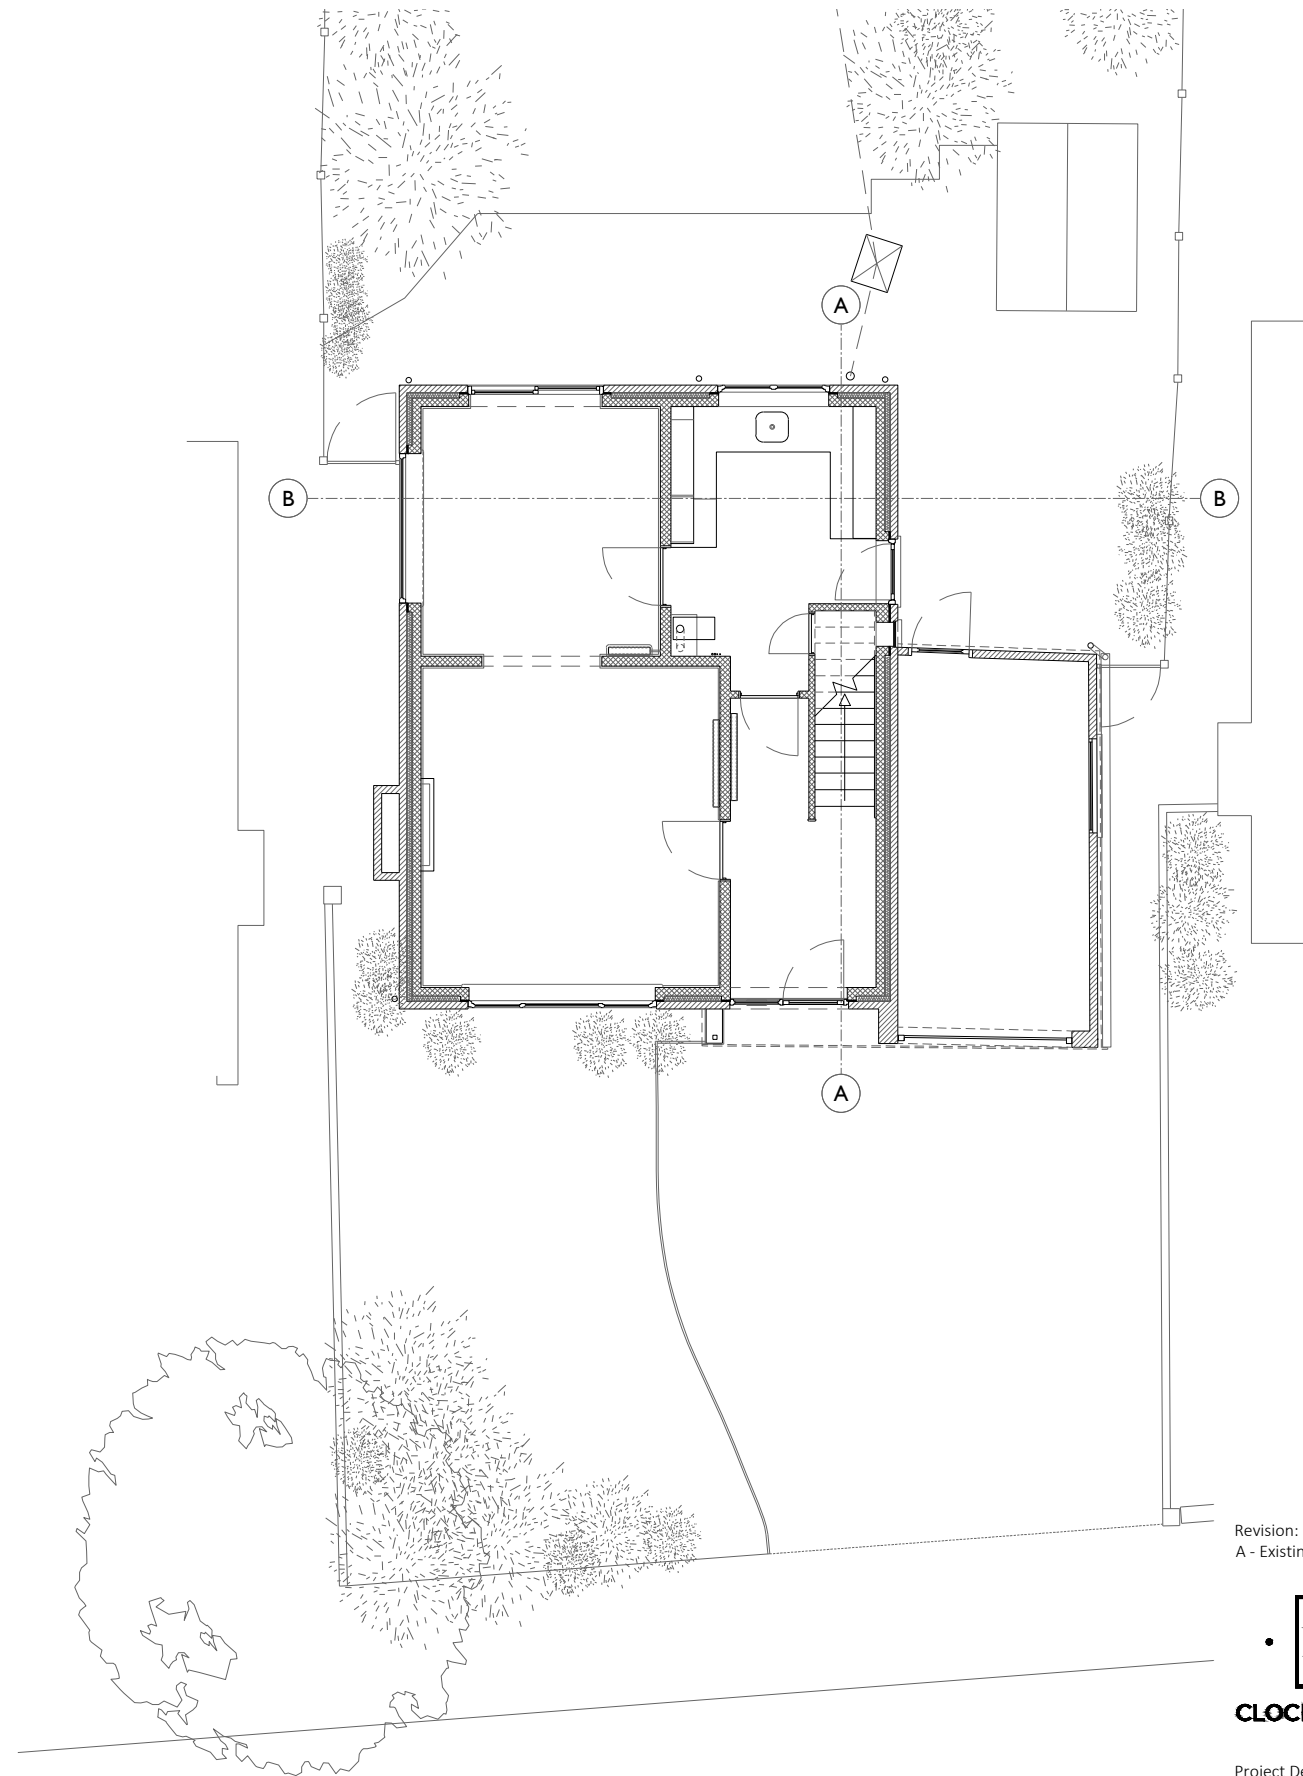

Section Key

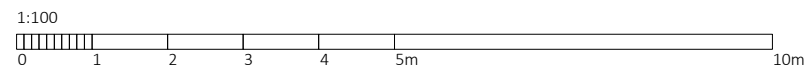

Revision:  
A - Existing - 09/09/2016



36 Colneford Hill  
White Colne  
EXAMPLE  
CO6 2PJ  
01787 221 486  
Studio@clockworklime.com  
www.clockworklime.com

Project Details: EXAMPLE  
EXAMPLE  
EXAMPLE

Drawing No: 920/EX/05/A  
Drawing Title: Existing Sections

Scale: 1:50 @ISO A3  
Date: 09/09/2016

Checked: SS

*Stephen Smith*

EX  
EXISTING



**WORK IN PROGRESS**  
NOT INTENDED FOR CONSTRUCTION