


- Please Note:
- Do not scale directly from these drawings.
 - All dimension should be checked on site by the contractor prior to the commencement of any works.
 - Any discrepancy should be reported to CWL immediately.
 - Contractors should carry out their own assessment before commencing any works.
 - All works are to be carried out in accordance with relevant Approved Documents & British/Scottish Standard where applicable.
 - CWL does not take any responsibility for information provided by third parties.

Existing - Sections

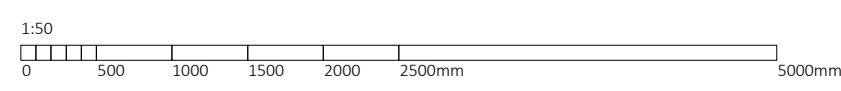

Revision:
A - Survey Drawing - 31/08/2016
B - Ground Area Survey Added - 09/09/2016

CLOCKWORKLINE
36 Colneford Hill
White Coline
Colchester
CO6 2PQ
01787 221 486
Studio@clockworkline.com
www.clockworkline.com

Project Details: EXAMPLE
EXAMPLE
London

Drawing No: 925-1/EX/07/B
Drawing Title: Sections

Scale: 1:50 @ISO A1
Date: 09/09/2016
Checked: SS

