


- Please Note:
- Do not scale directly from these drawings.
 - All dimension should be checked on site by the contractor prior to the commencement of any works.
 - Any discrepancy should be reported to CWL immediately.
 - Contractors should carry out their own assessment before commencing any works.
 - All works are to be carried out in accordance with relevant Approved Documents & British/Scottish Standard where applicable.
 - CWL does not take any responsibility for information provided by third parties.



GROUND GA - CIRCA 165SQM
1:50
(Layout Mirrored Where Required)

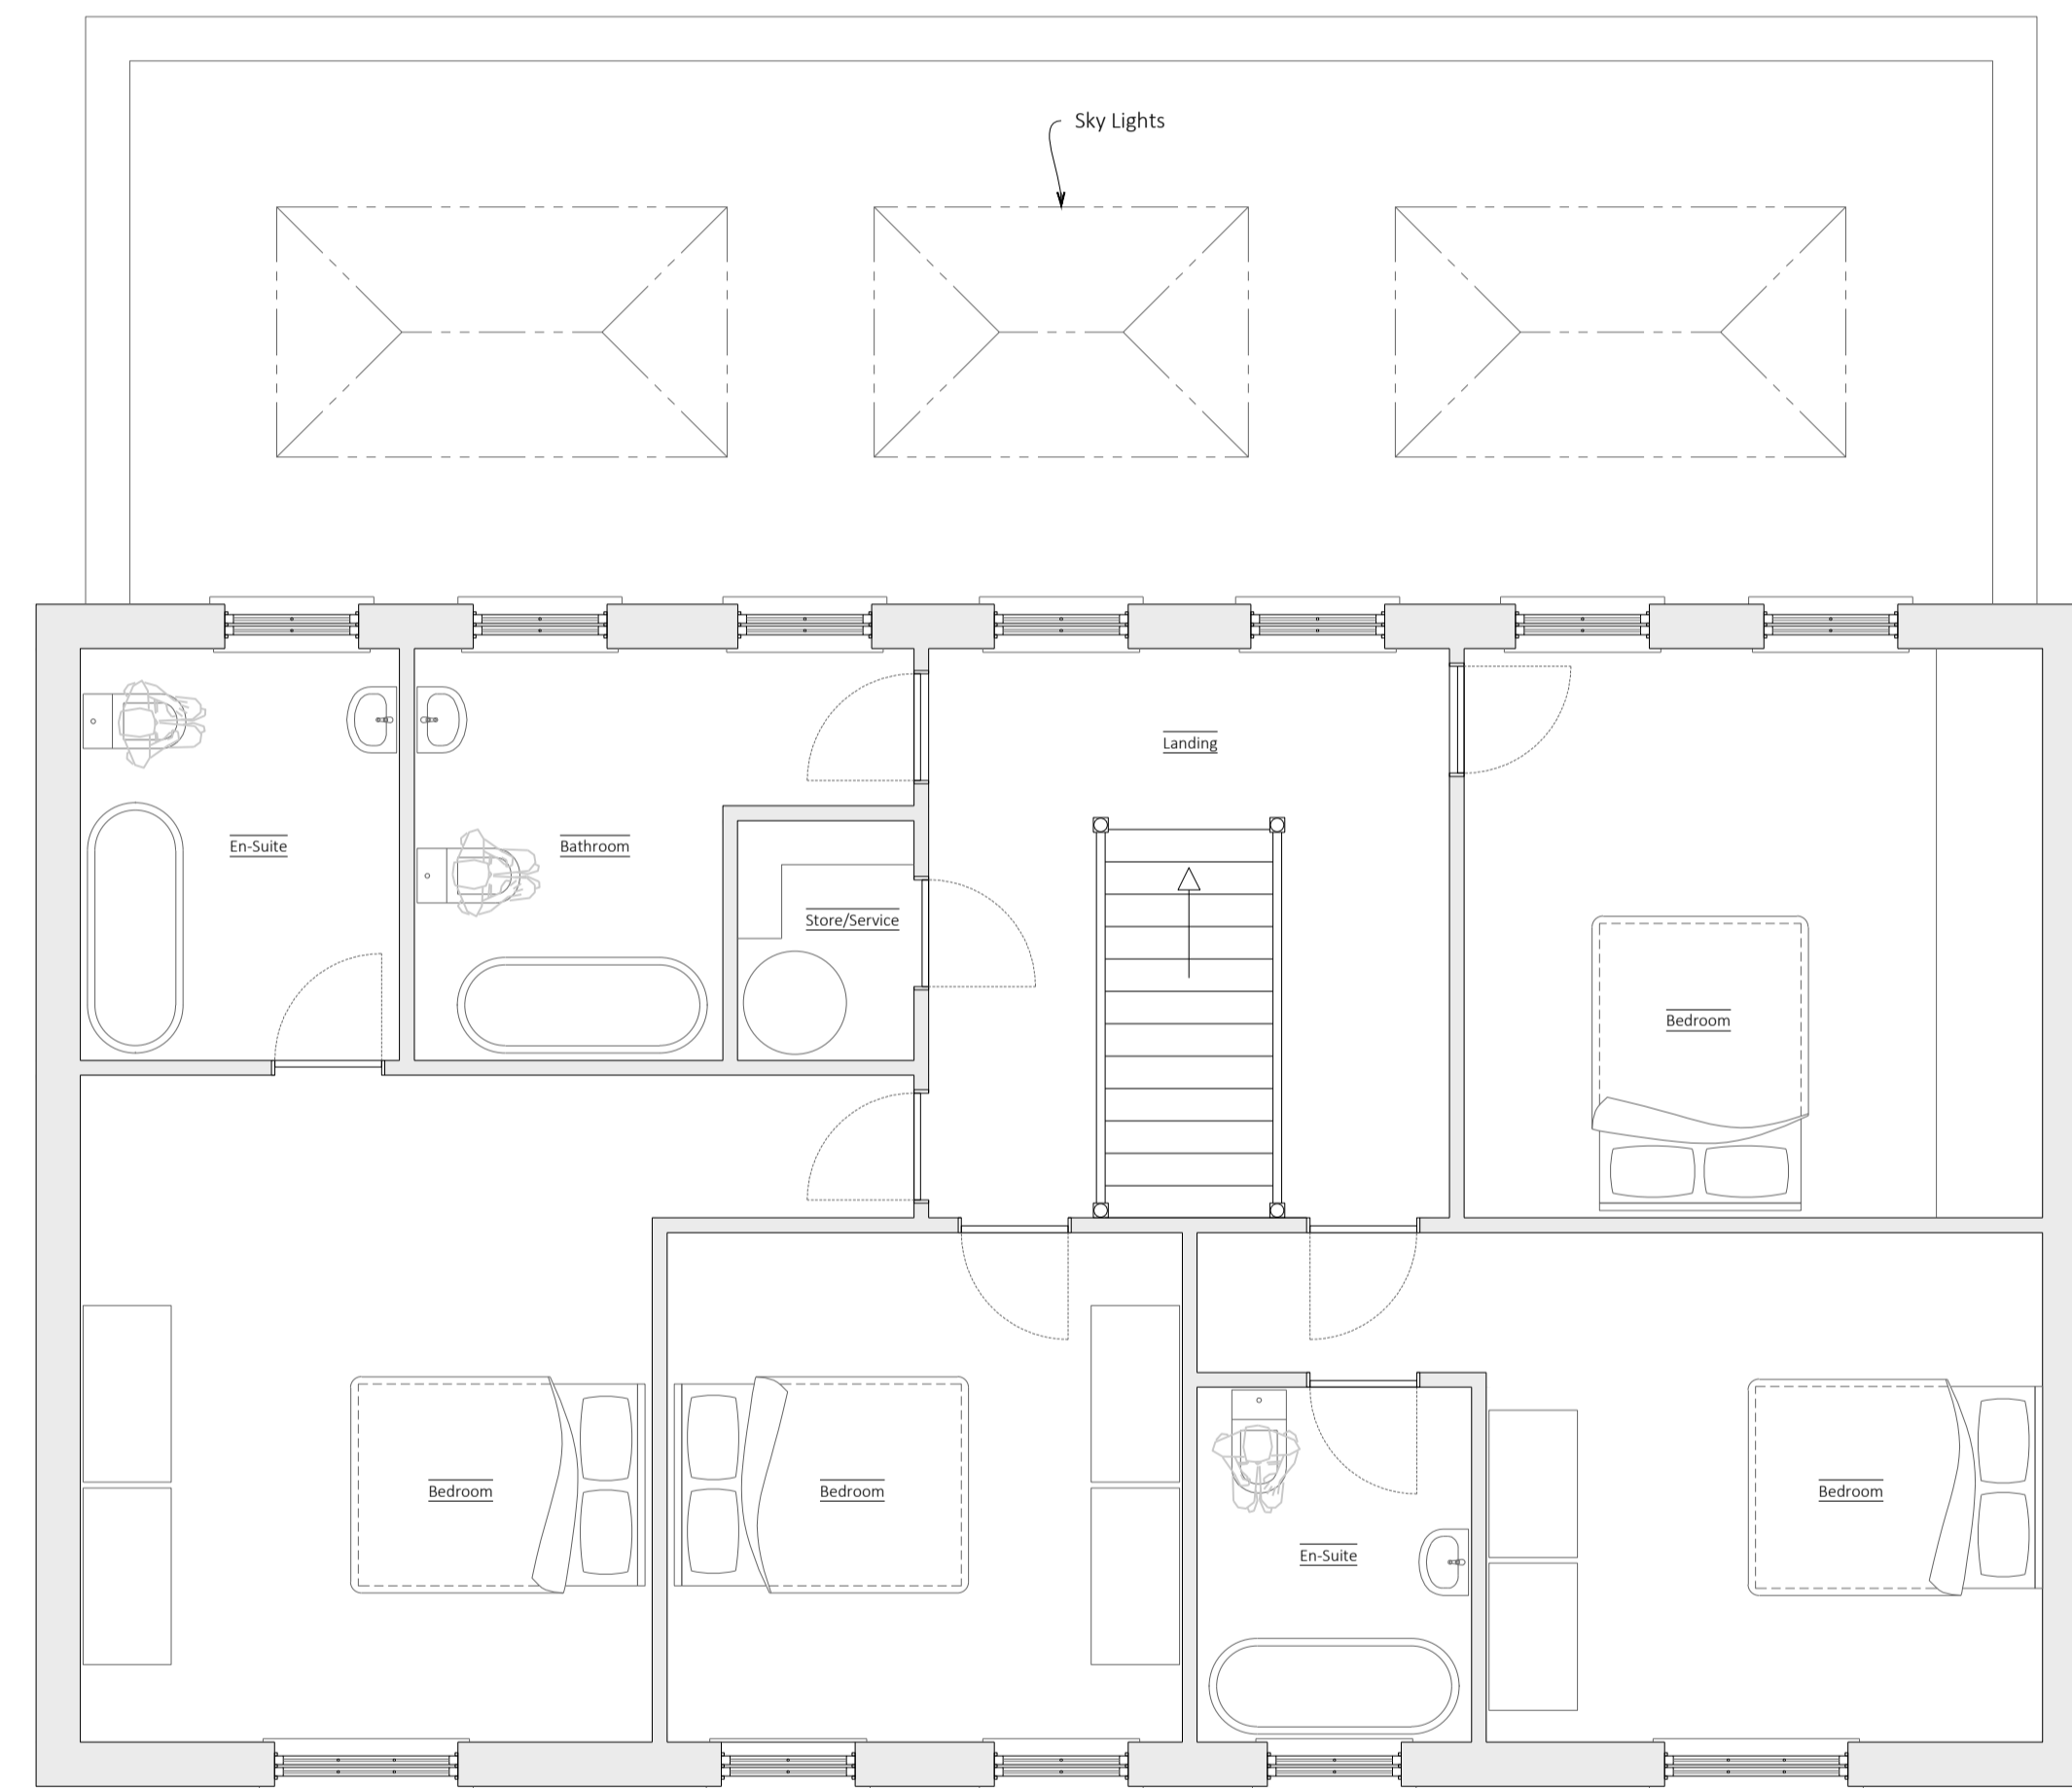

FIRST GA - CIRCA 112SQM
1:50
(Layout Mirrored Where Required)

1:50
0 500 1000 1500 2000 2500mm

Revision:
A - Initial Proposal - 01/09/2017
B - Fenestration Amends - 25/09/2017
C - Design Review - 24/10/2017



Project Details: Hunters Moon
Colchester Road
Wix
CO11 2BS
Drawing No: 958/S2/02/C
Drawing Title: Proposed Dwellings - GAs
Scale: 1:50@ISO A1
Date: 24/10/2017
Checked: SS

