

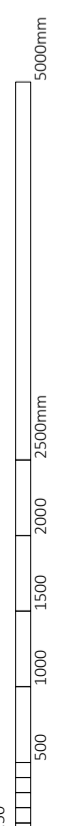
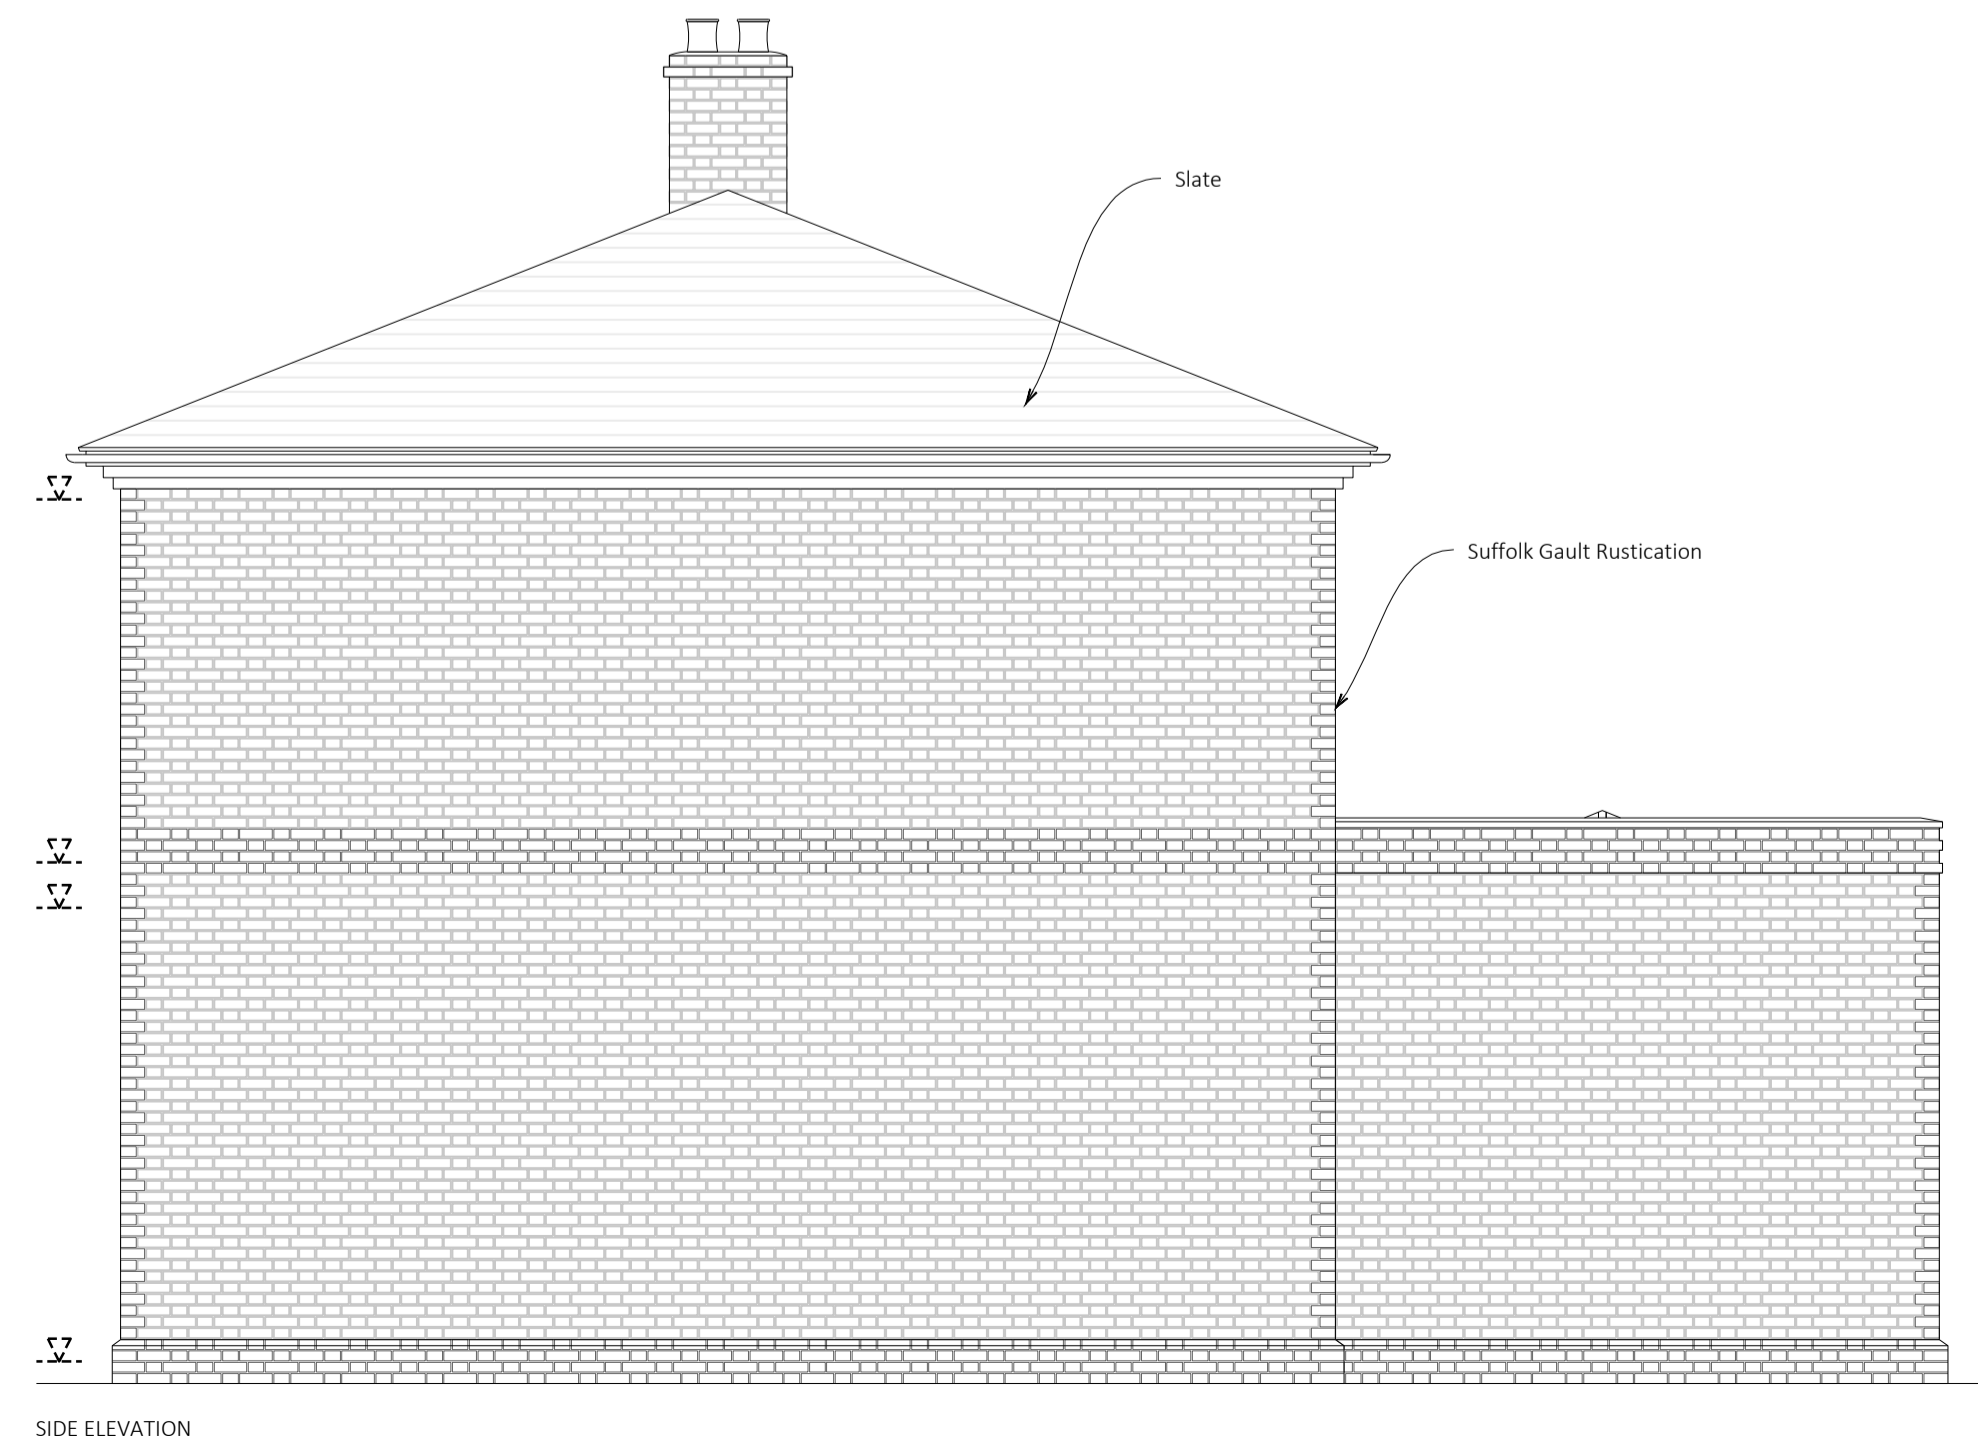


Please Note:
 Do not scale directly from these drawings. The information is provided for the convenience of our clients.
 Any alterations should be made to the drawings at the discretion of the architect. The architect is not responsible for any errors or omissions.
 Any alterations should be made to the drawings at the discretion of the architect. The architect is not responsible for any errors or omissions.
 CML does not take any responsibility for information provided by third parties.

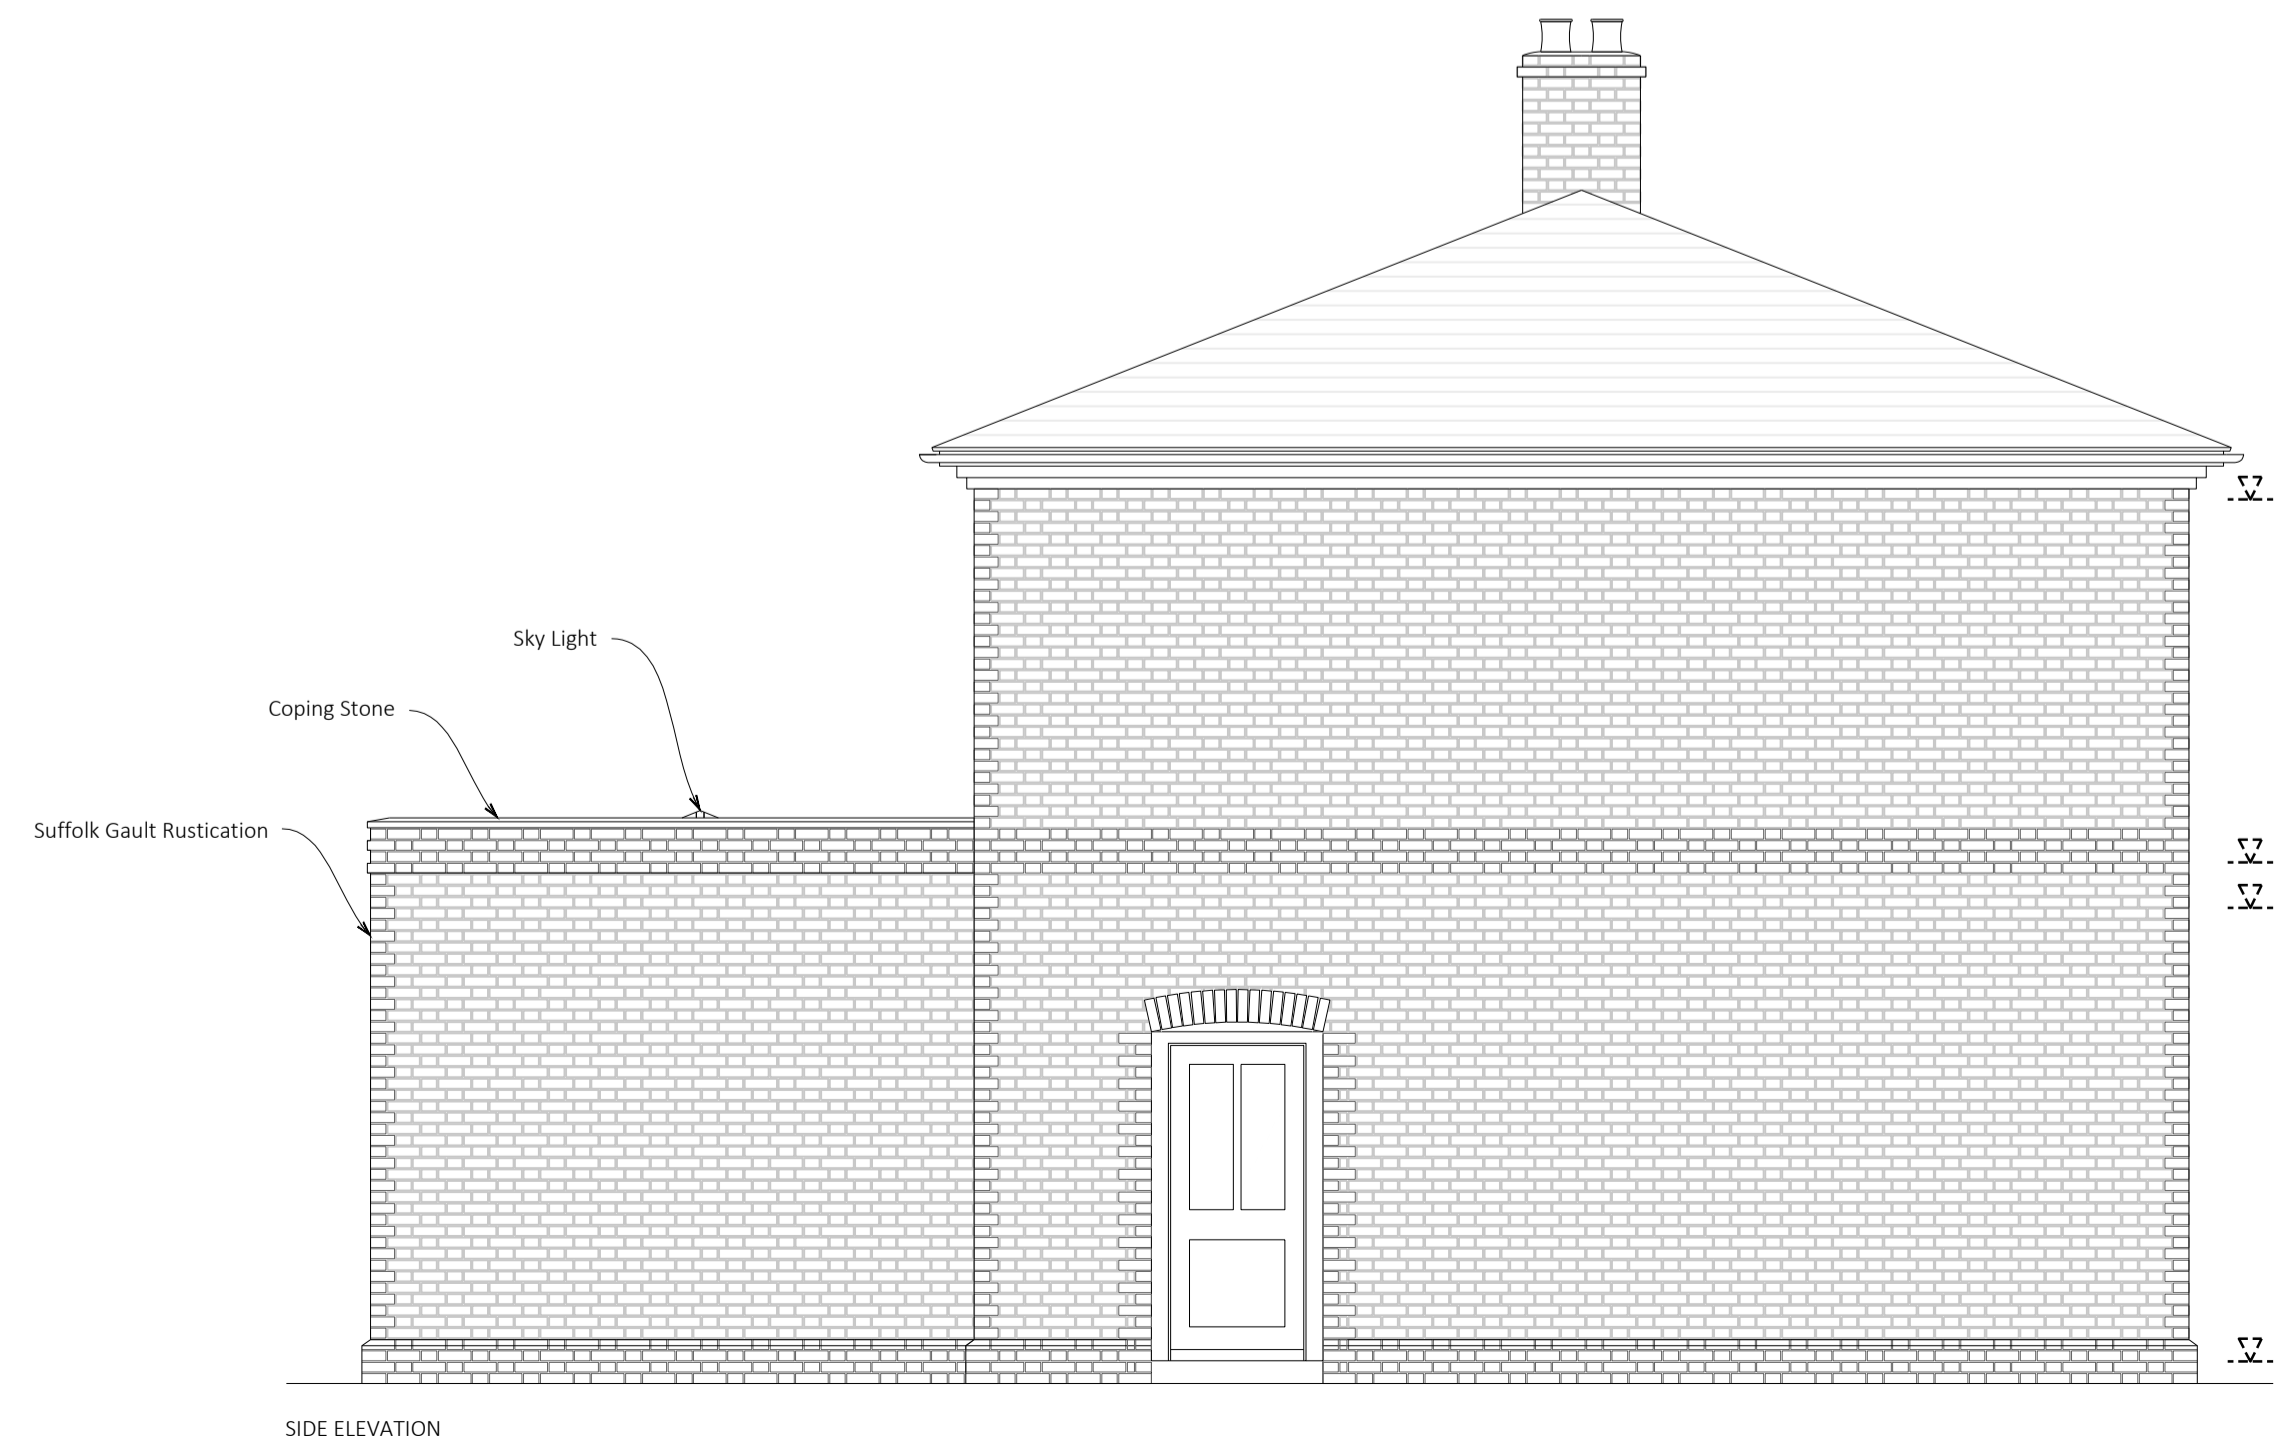

Revision:
 A - Initial Proposal - 24/10/2017

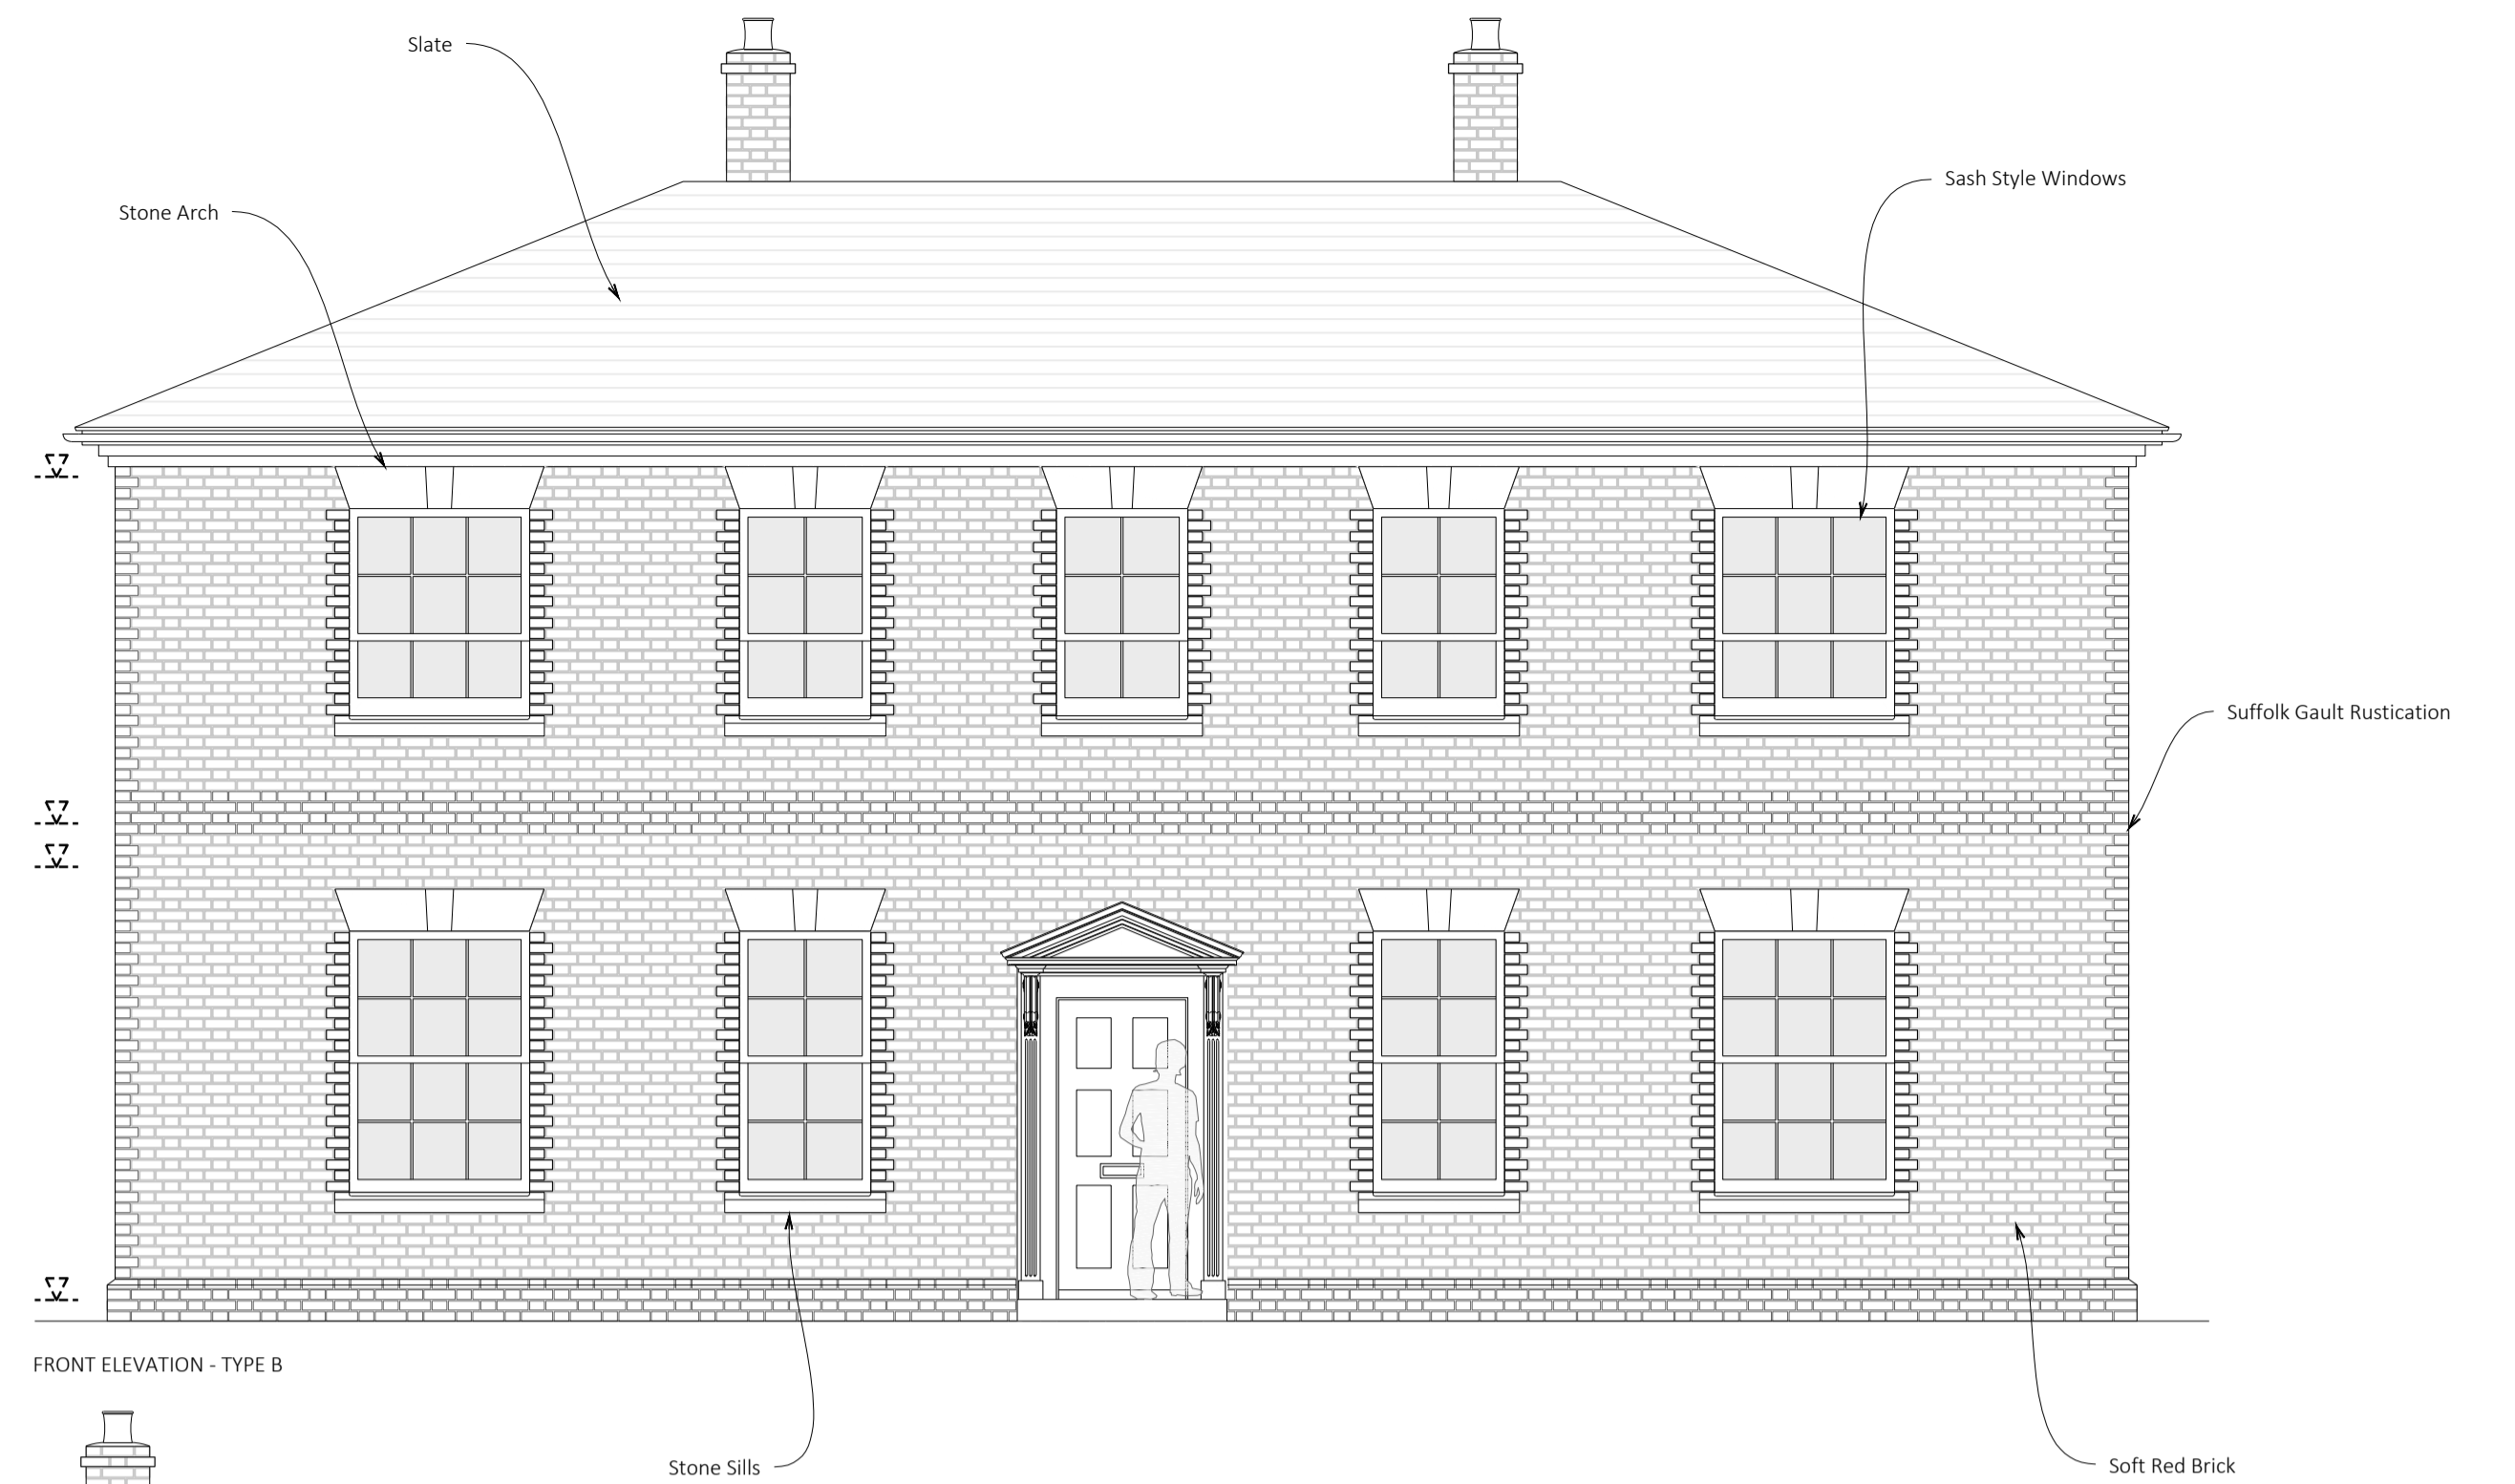

Project Details:
 Hunters Moon
 Colchester Road
 Wix
 CO11 2BS

Drawing No: 958/S2/03/A
 Drawing Title: Proposed Dwellings - Elevations
 Scale: 1:50 @ISO A1
 Date: 24/10/2017
 Checked: SS

