


Please Note:
 Do not scale directly from these drawings.
 All dimension should be checked on site by the contractor prior to the commencement of any works.
 Any discrepancy should be reported to CWL immediately.
 Contractors should carry out their own assessment before commencing any works.
 All works are to be carried out in accordance with relevant Approved Documents & British/Scottish Standard where applicable.
 CWL does not take any responsibility for information provided by third parties.




Southern Elevation (Front)




Northern Elevation (Rear)

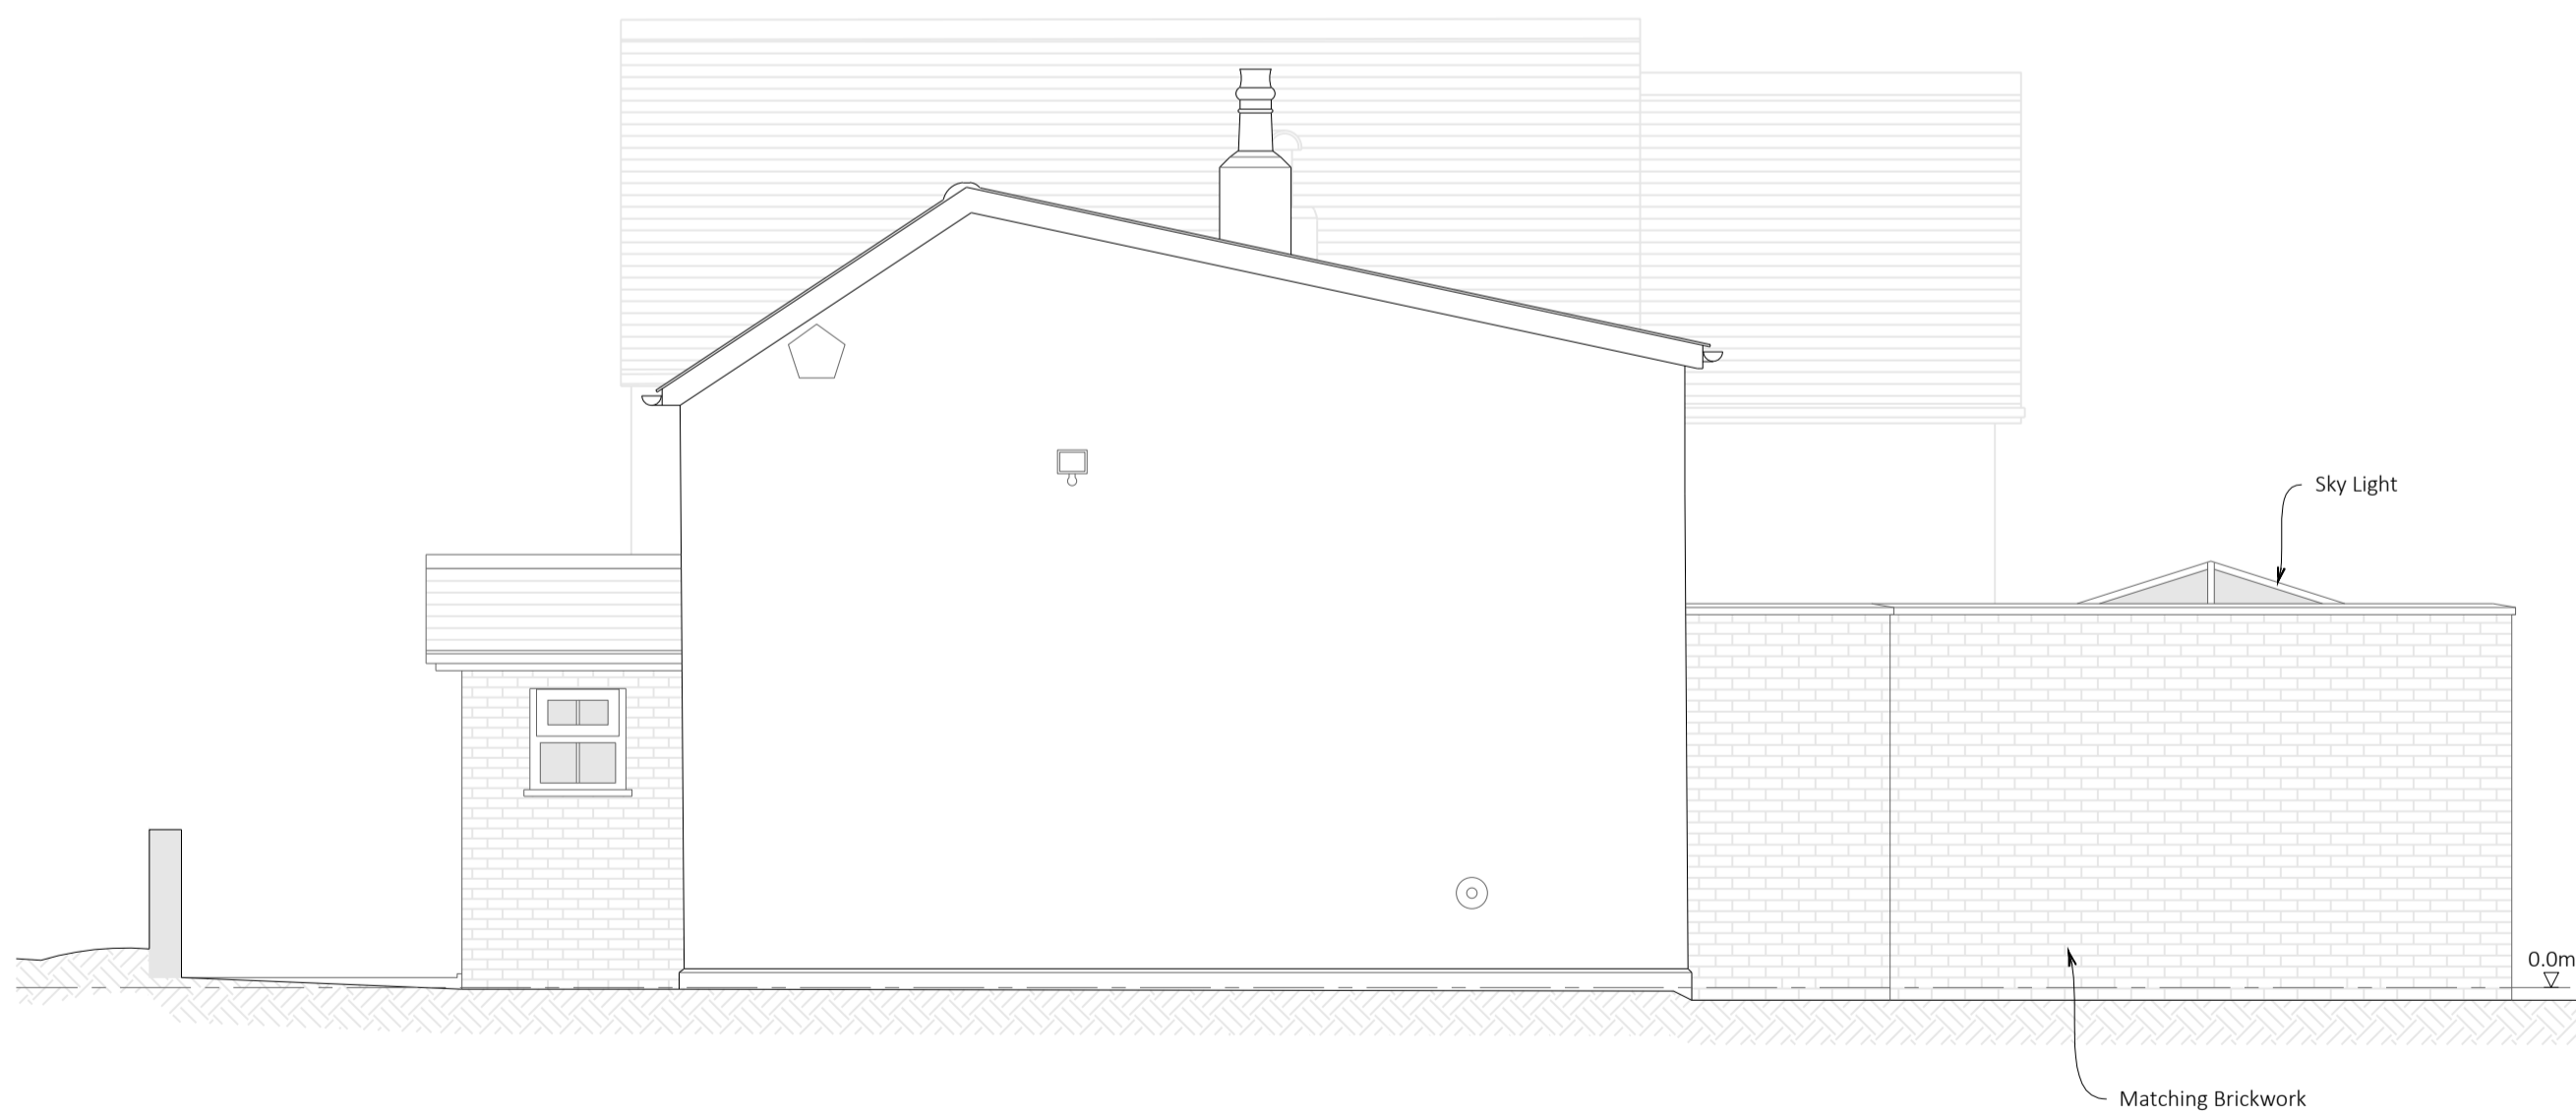

Eastern Elevation

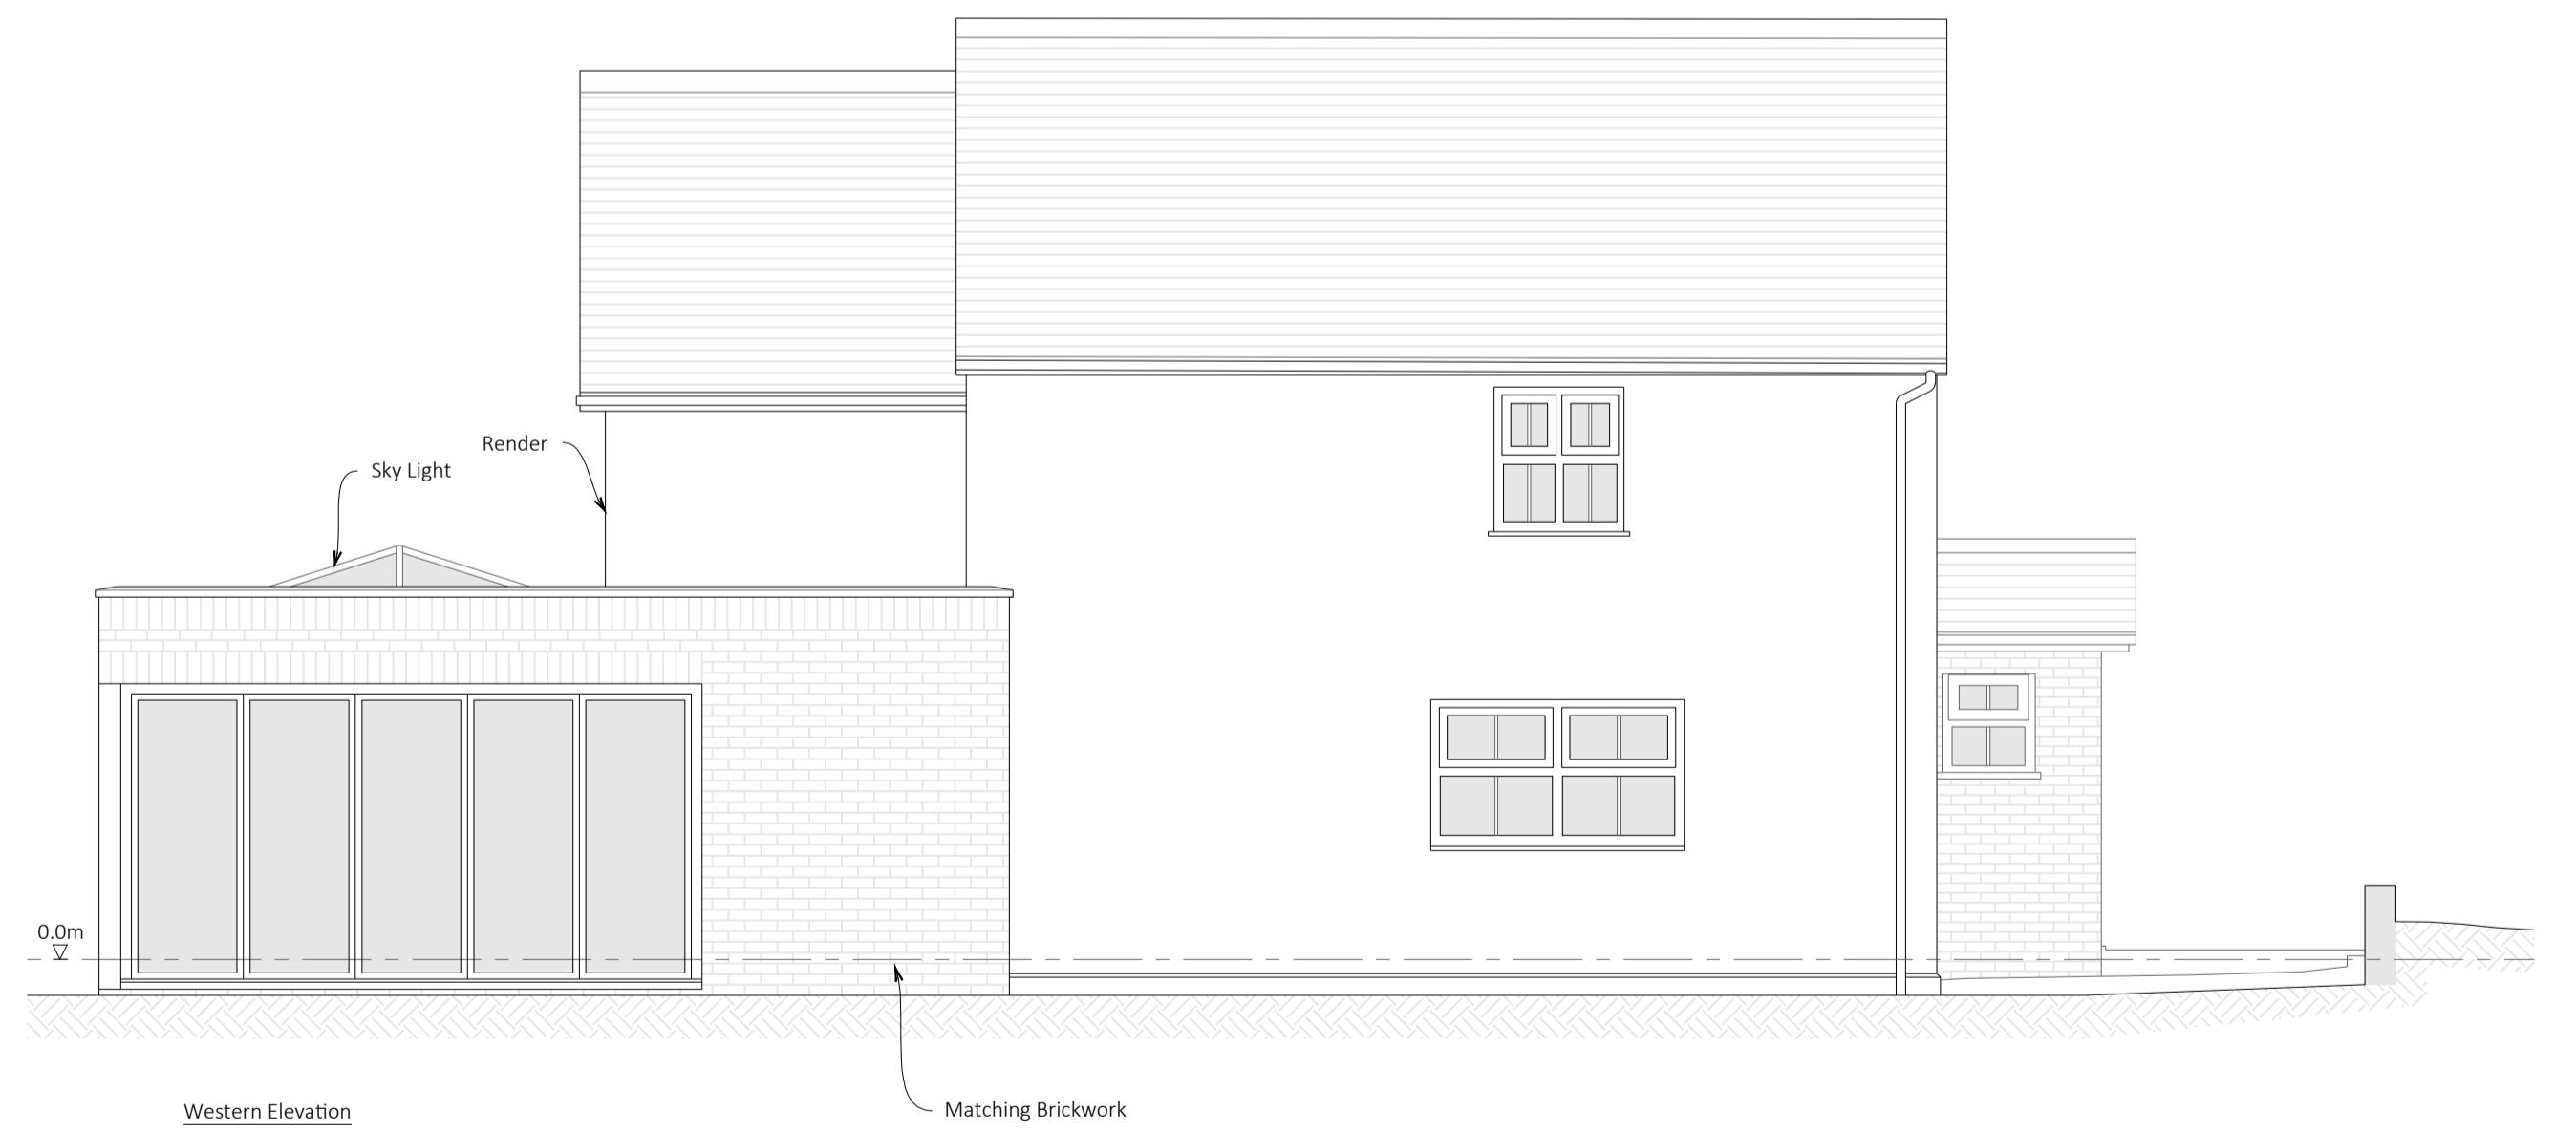

Western Elevation

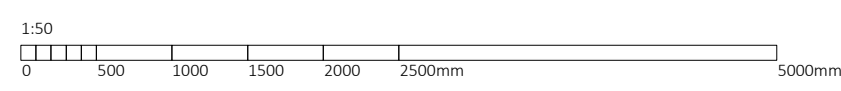

Revision:
 A - Initial Proposal - 01/01/2018
 B - Minor Amendment - 09/01/2018


 36 Colneford Hill
 White Coline
 Colchester
 CO6 2PQ
 01787 221 486
 Studio@clockworktime.com
 www.clockworktime.com

Project Details:

Drawing No: 999/S1/03/B
 Drawing Title: Elevations - Proposed
 Scale: 1:50 @ ISO A1
 Date: 09/11/2018
 Checked: SS

