

Please Note:

- Do not scale directly from these drawings.
- All dimension should be checked on site by the contractor prior to the commencement of any works.
- Any discrepancy should be reported to CWL immediately.
- Contractors should carry out their own assessment before commencing any works.
- All works are to be carried out in accordance with relevant Approved Documents & British/Scottish Standard where applicable.
- CWL does not take any responsibility for information provided by third parties.




Revision:
A - Survey Drawing - 27/09/2018

CLOCKWORKLIME

36 Colneford Hill
White Colne
Colchester
CO6 2PJ
01783 221 486
Studio@clockworklime.com
www.clockworklime.com

Project Details:

Drawing No: 119/EX/04/A
Drawing Title: ELEVATION-A
Scale: 1:50 @ISO A2
Date: 27/09/2018
Checked: SS

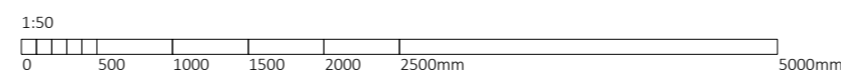

EX
EXISTING