



Please Note:


- Do not scale directly from these drawings.
- All dimension should be checked on site by the contractor prior to the commencement of any works.
- Any discrepancy should be reported to CWL immediately.
- Contractors should carry out their own assessment before commencing any works.
- All works are to be carried out in accordance with relevant Approved Documents & British/Scottish Standard where applicable.
- CWL does not take any responsibility for information provided by third parties.

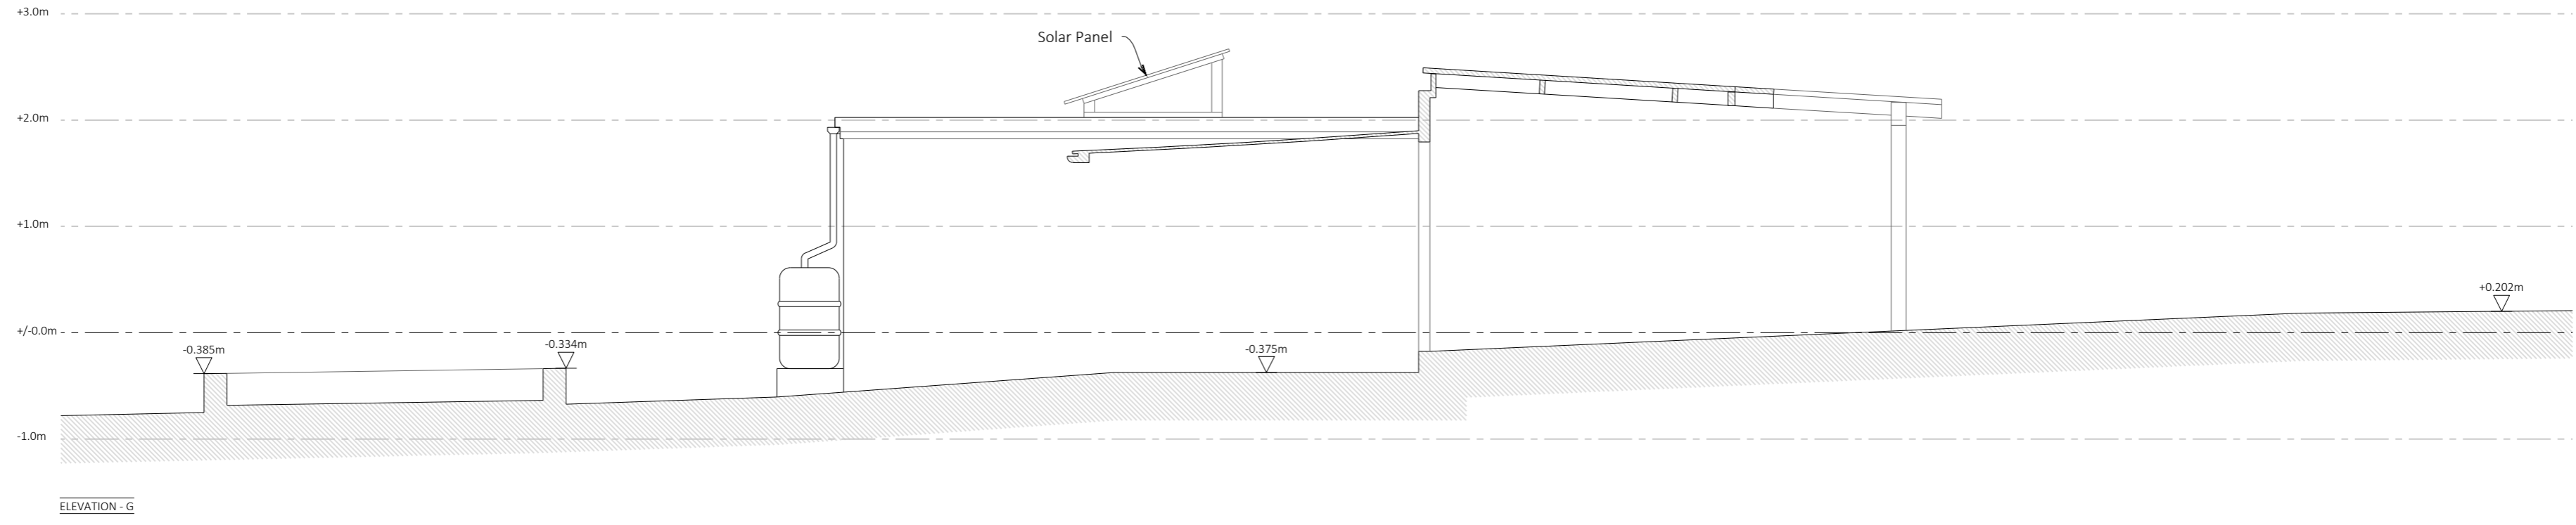

ELEVATION - G

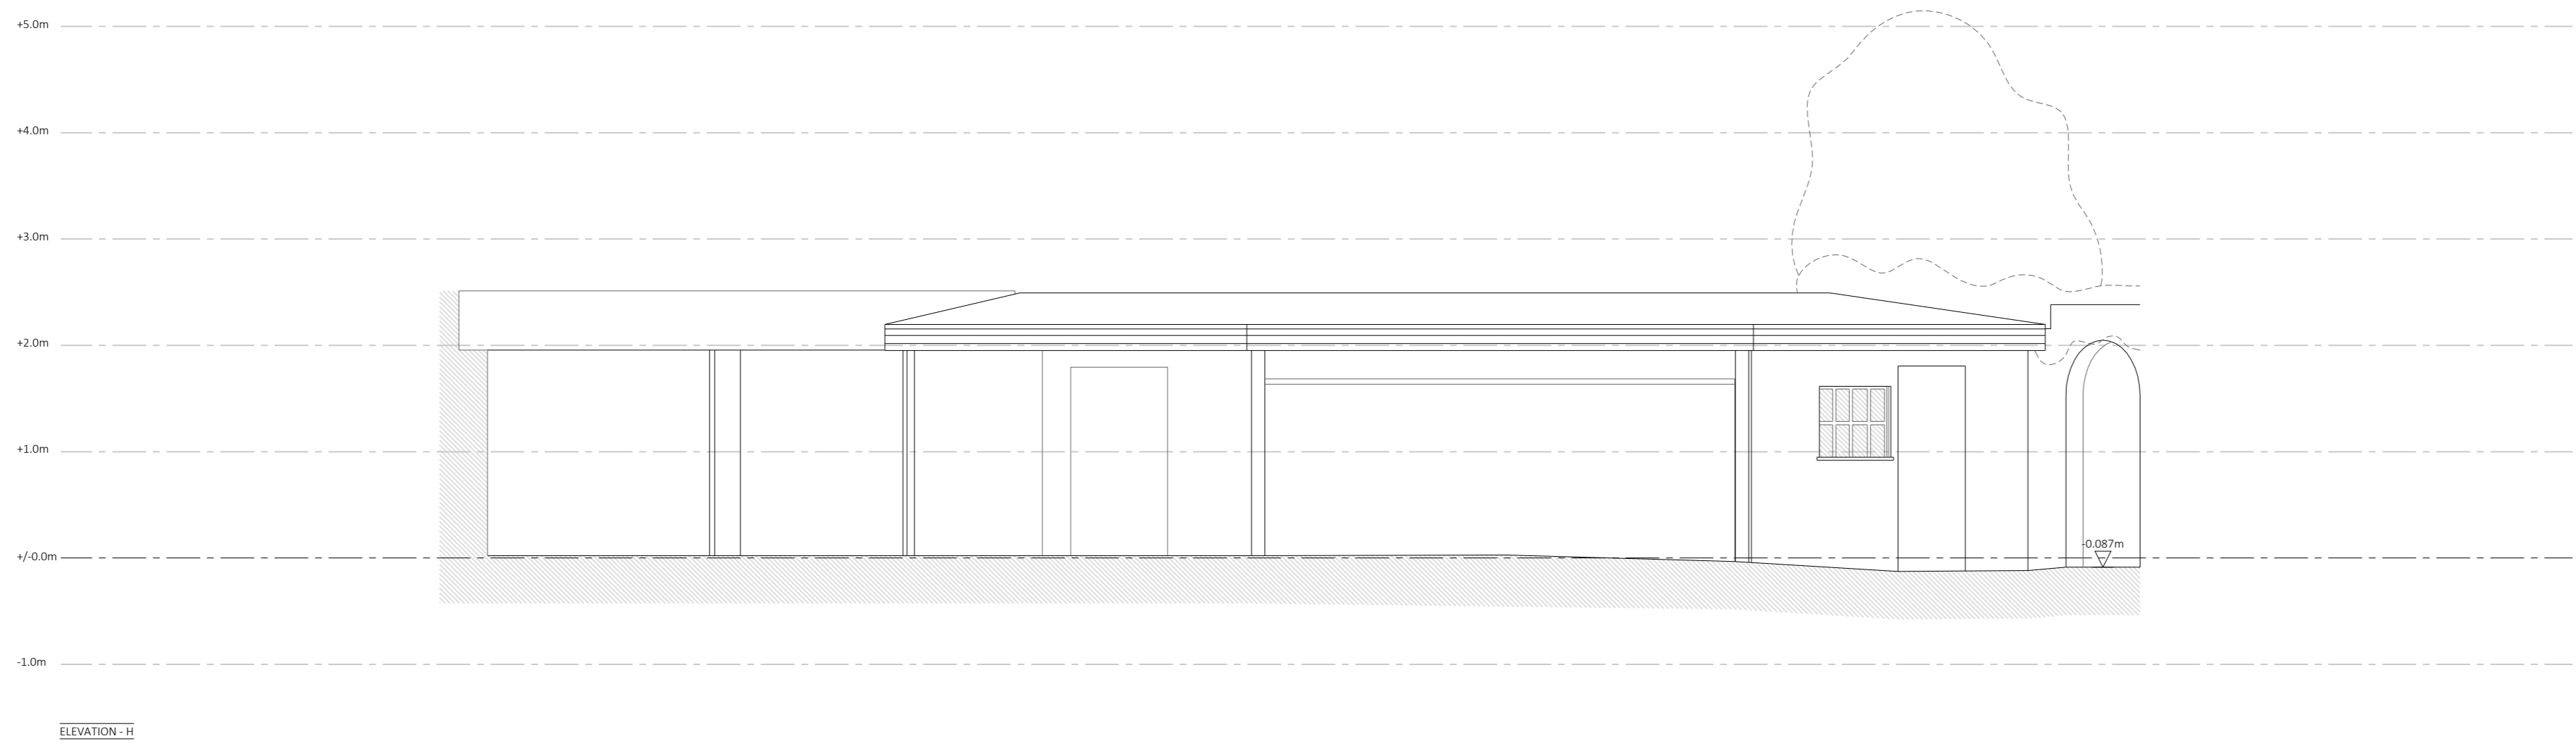

ELEVATION - H

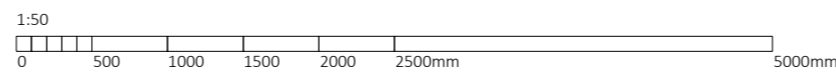

Revision:  
A - Survey Drawing - 27/09/2018

**CLOCKWORKLIME**  
36 Colneford Hill  
White Colne  
Colchester  
CO6 2PJ  
01783 221 486  
Studio@clockworklime.com  
www.clockworklime.com

Project Details:

Drawing No: 119/EX/11/A  
Drawing Title: ELEVATIONS G & H  
Scale: 1:50 @ISO A2  
Date: 27/09/2018  
Checked: SS

Signature: *Stephen Smith*

**EX**  
EXISTING