
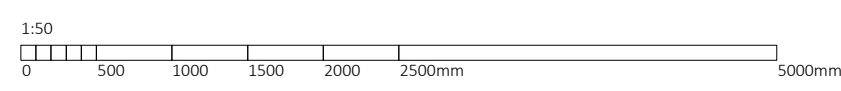


- Please Note:
- Do not scale directly from these drawings.
 - All dimension should be checked on site by the contractor prior to the commencement of any works.
 - Any discrepancy should be reported to CWL immediately.
 - Contractors should carry out their own assessment before commencing any works.
 - All works are to be carried out in accordance with relevant Approved Documents & British/Scottish Standard where applicable.
 - CWL does not take any responsibility for information provided by third parties.

Section - D

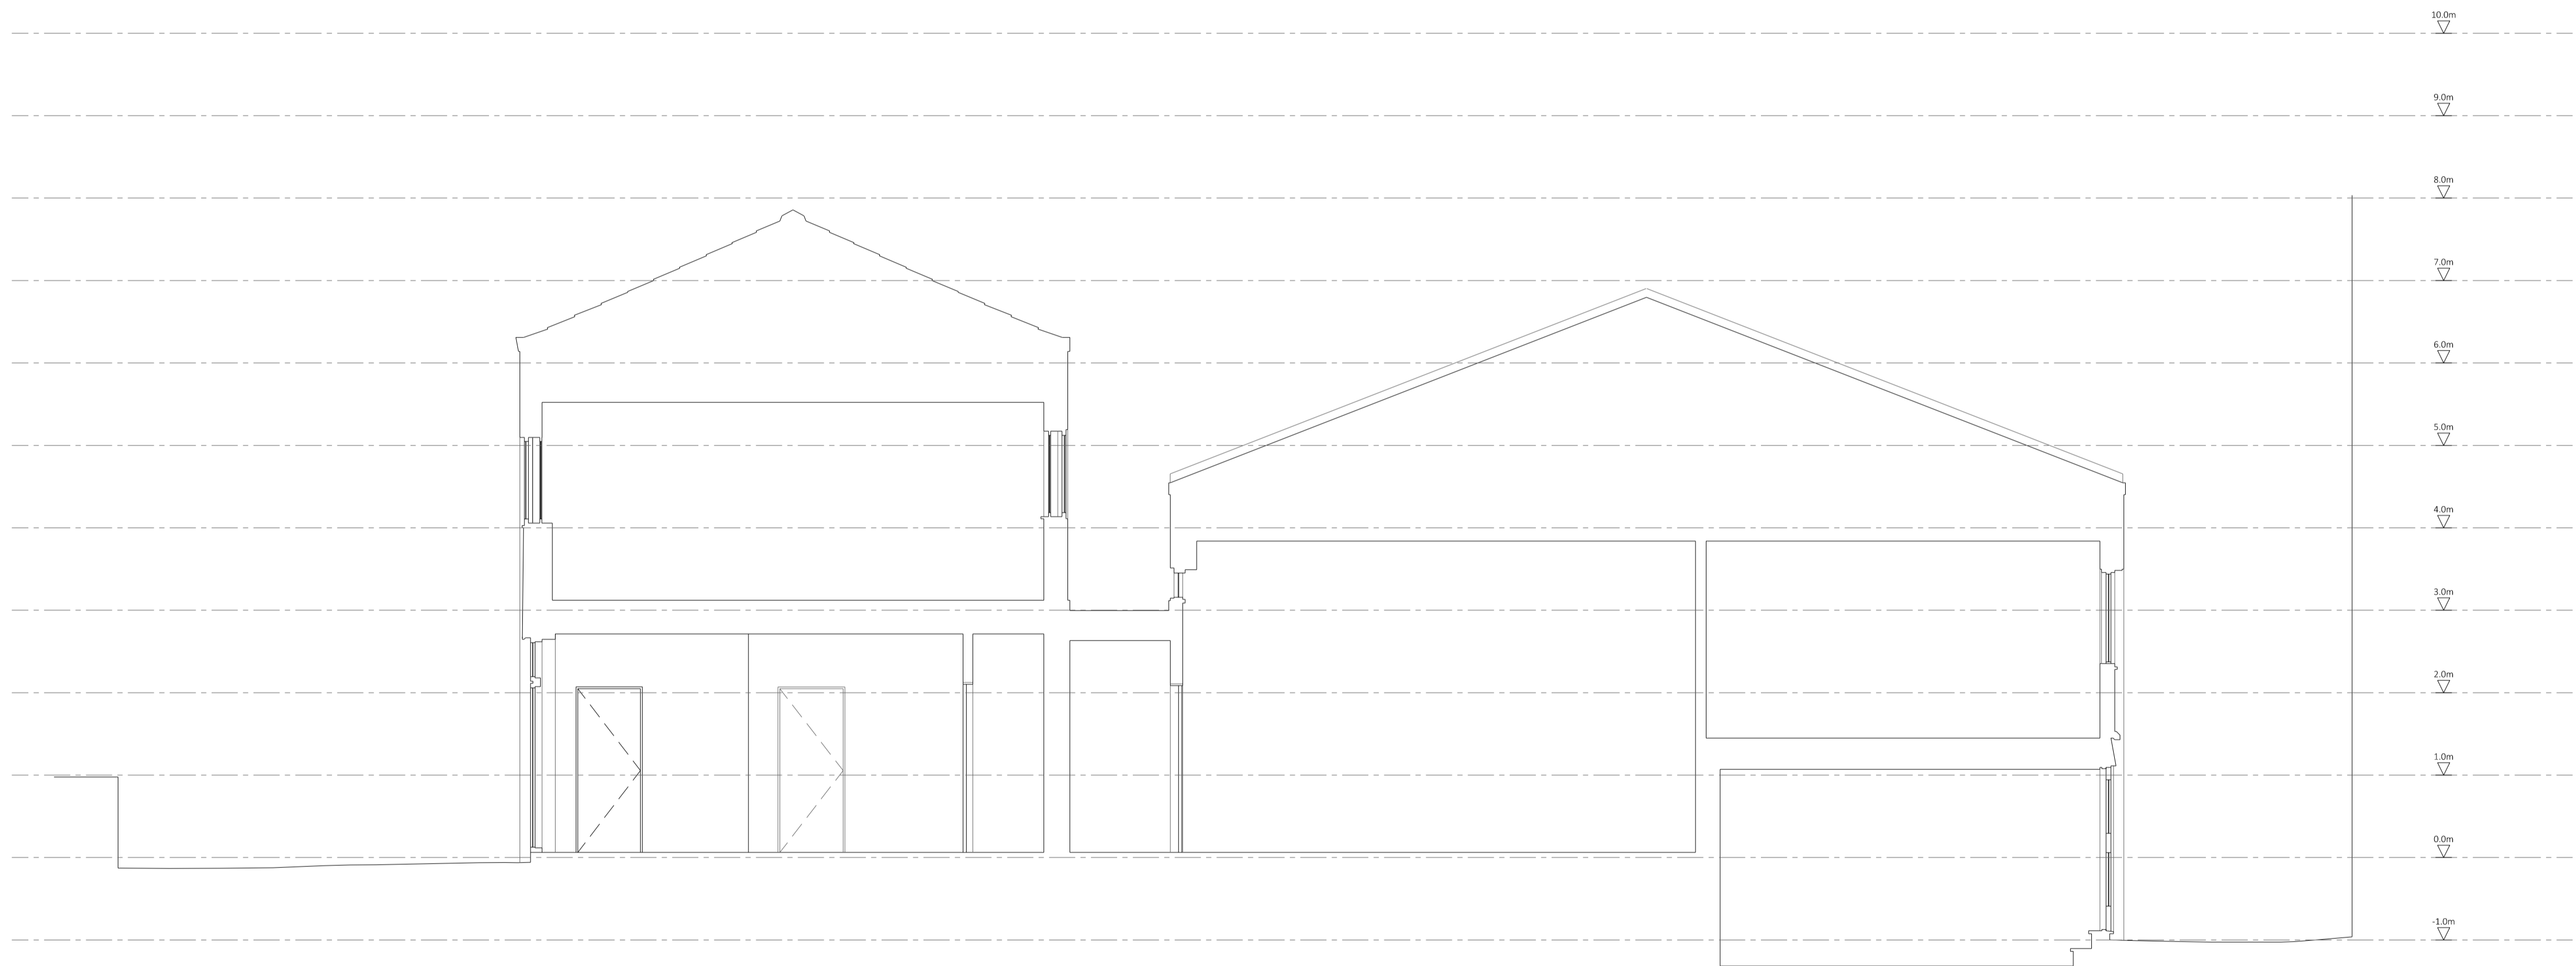

Revision:
A - Survey Drawing - 28/08/2016


 36 Colneford Hill
 White Coline
 Colchester
 CO6 2PQ
 01787 221 486
 Studio@clockworkline.com
 www.clockworkline.com

Project Details: EXAMPLE
EXAMPLE
EXAMPLE

Drawing No: 917-2/EX/12/A
Drawing Title: SECTION - D

Scale: 1:50 @ISO A1
Date: 28/08/2016
Checked: SS



