


- Please Note:
- Do not scale directly from these drawings.
 - All dimension should be checked on site by the contractor prior to the commencement of any works.
 - Any discrepancy should be reported to CWL immediately.
 - Contractors should carry out their own assessment before commencing any works.
 - All works are to be carried out in accordance with relevant Approved Documents & British/Scottish Standard where applicable.
 - CWL does not take any responsibility for information provided by third parties.

Existing - Sections

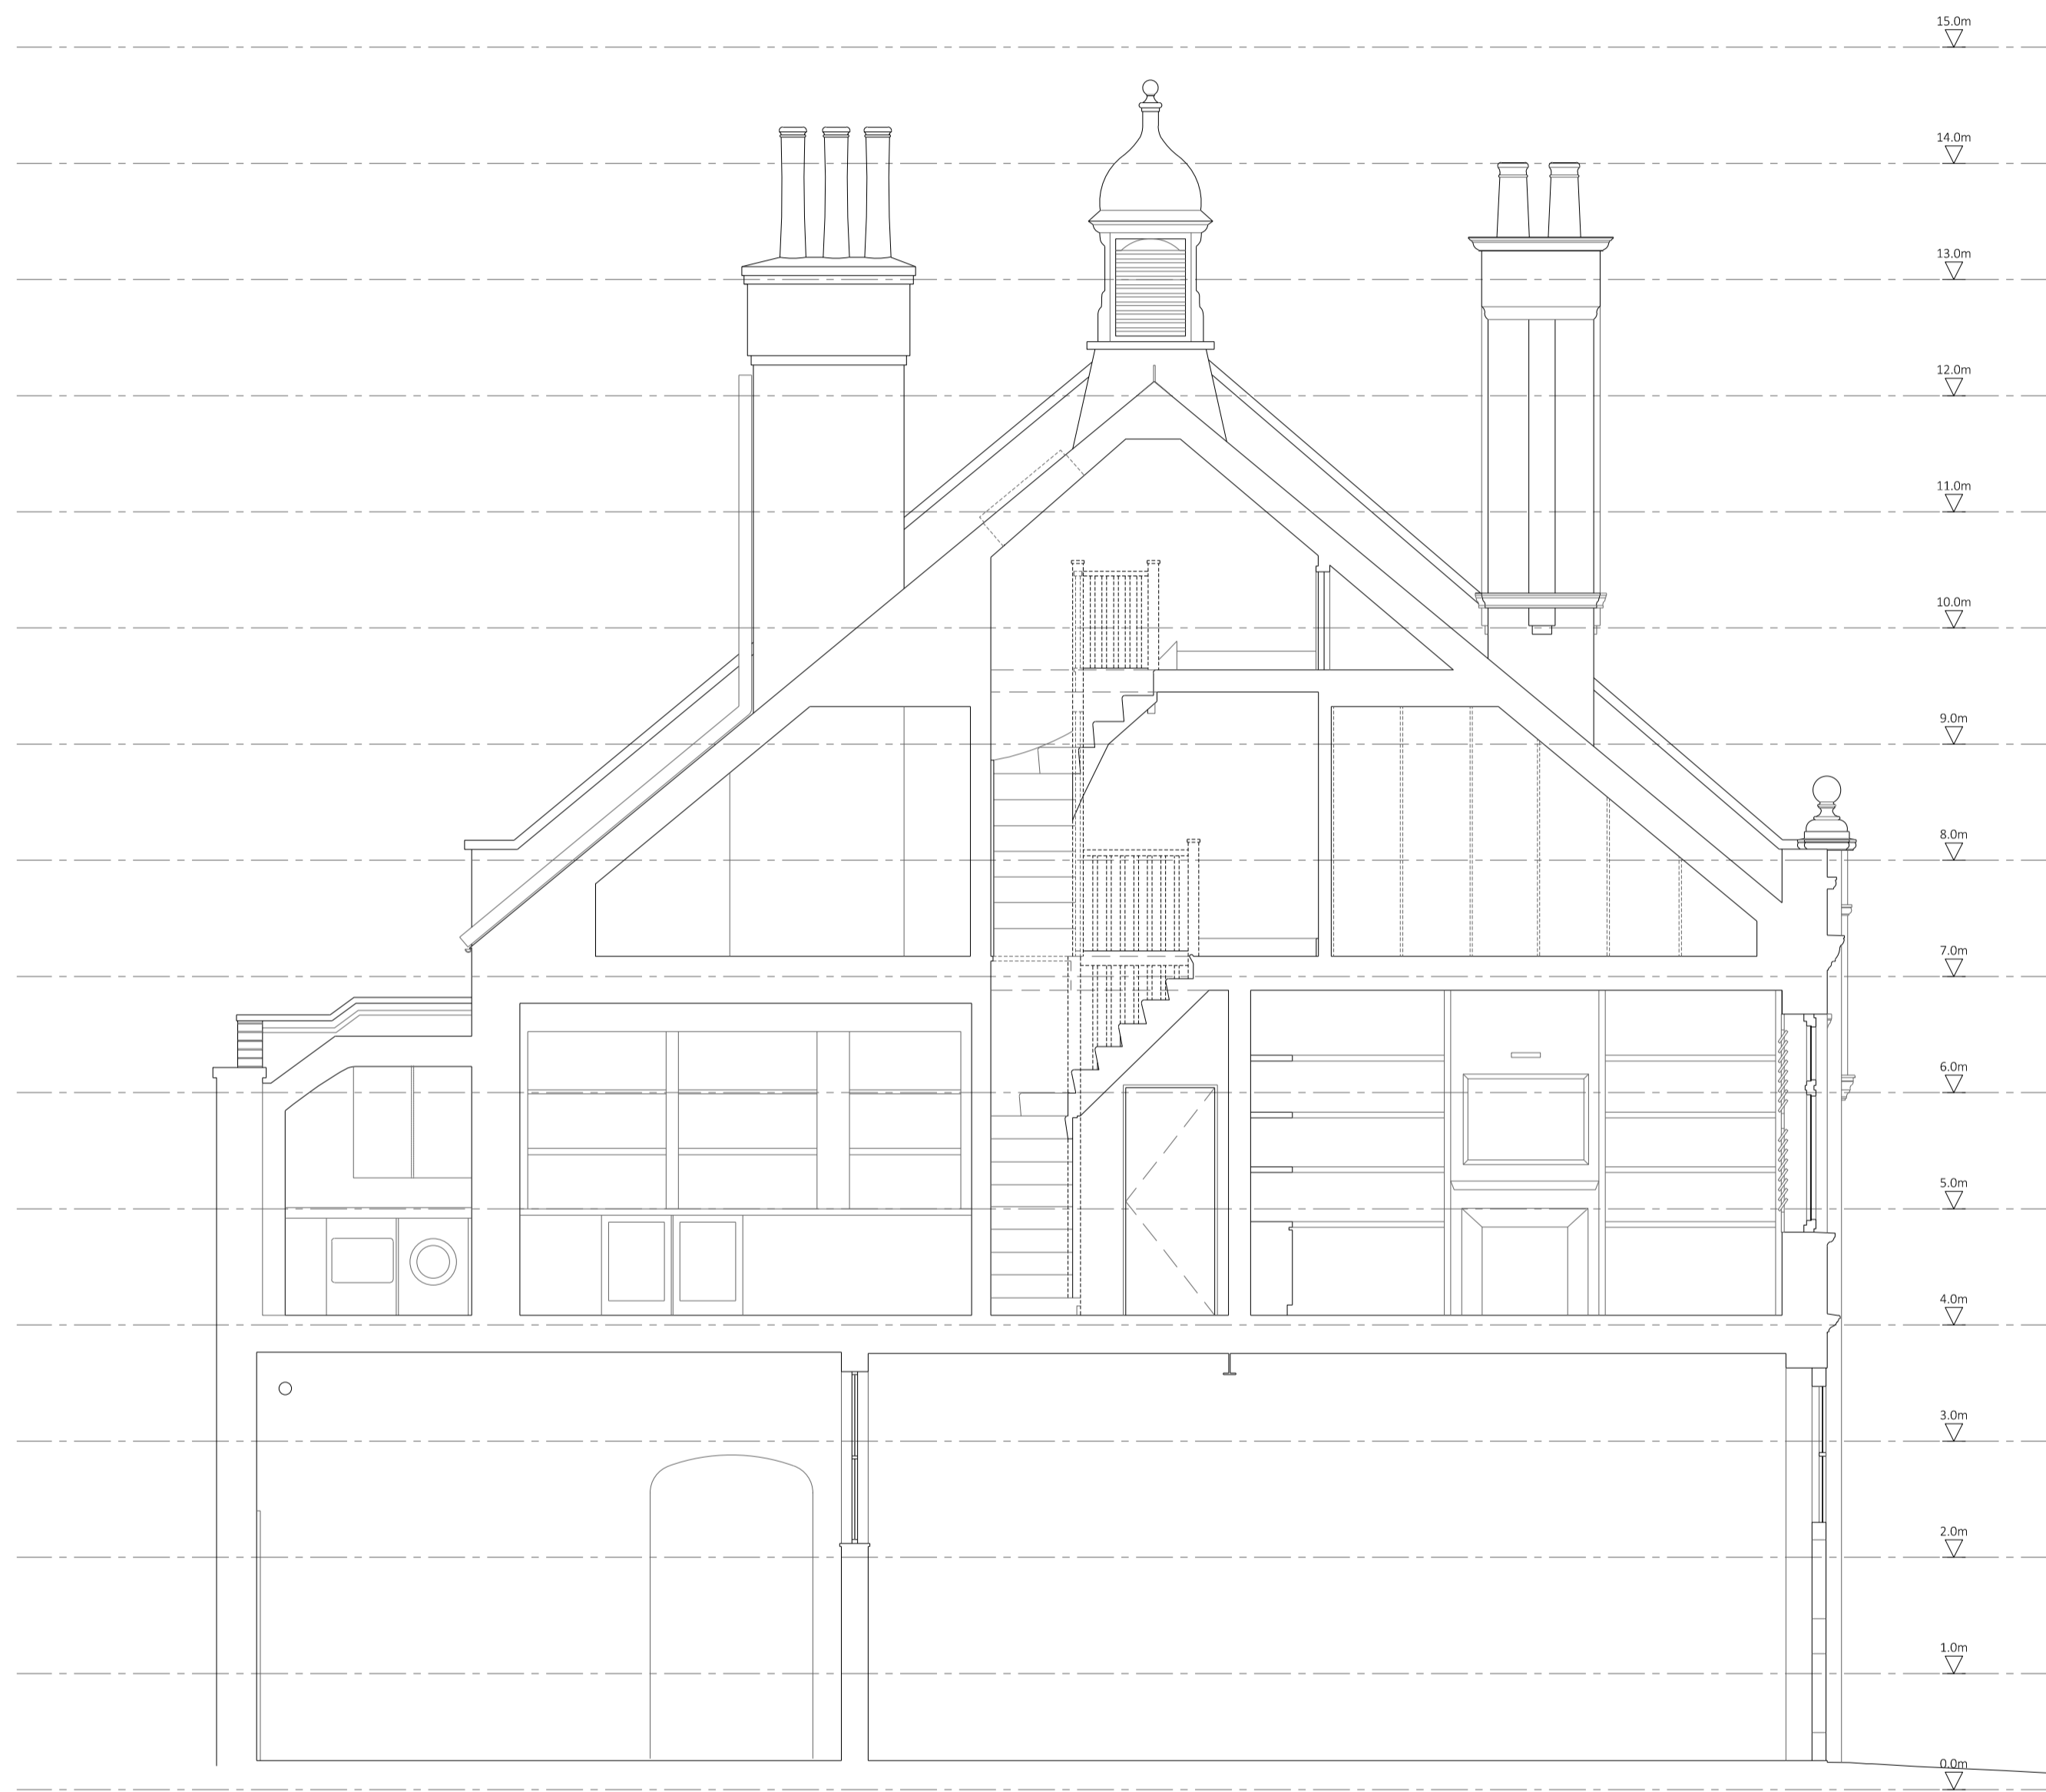

A-A



B-B



Revision:
 A - Survey Drawing - 31/08/2016
 B - Ground Area Survey Added - 09/09/2016


 36 Colford Hill
 White Coline
 Colchester
 CO6 2PQ
 01787 221 486
 Studio@clockworklime.com
 www.clockworklime.com

Project Details: EXAMPLE
 EXAMPLE
 London

Drawing No: 925-1/EX/06/B
 Drawing Title: Sections

Scale: 1:50 @ISO A1
 Date: 09/09/2016
 Checked: SS



