
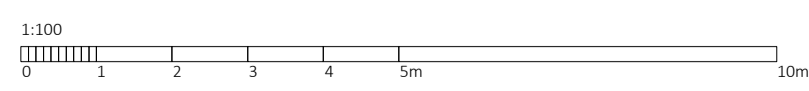
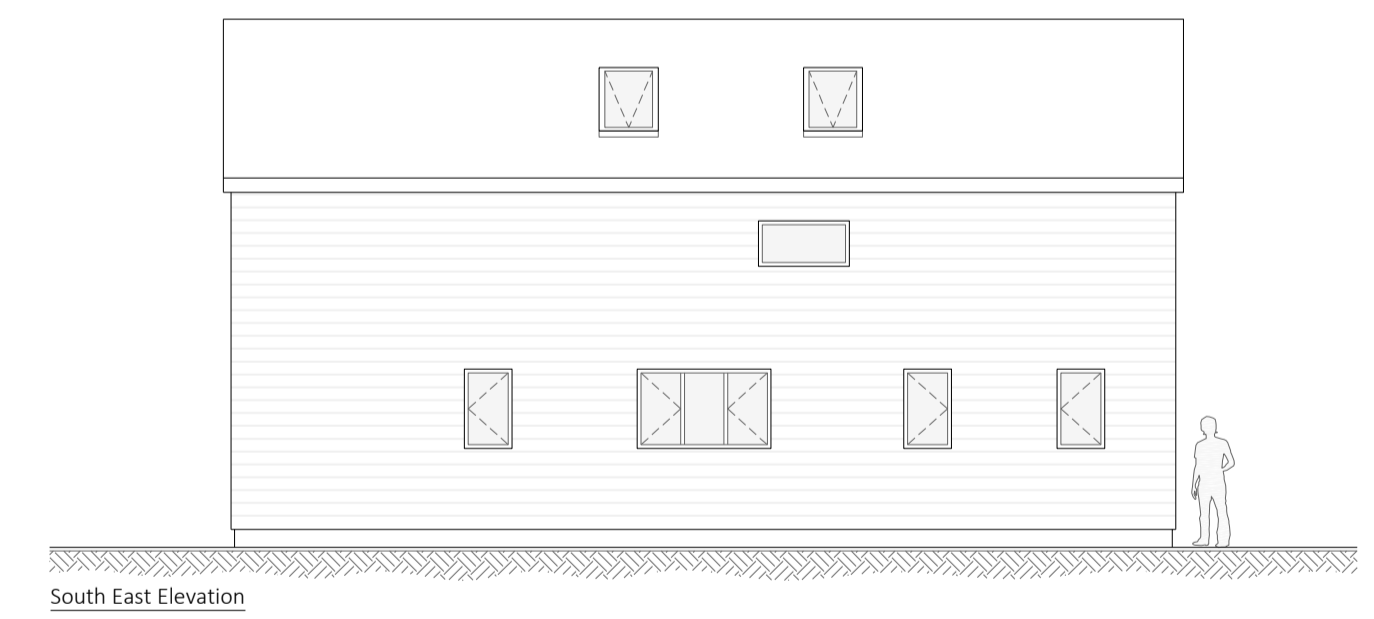
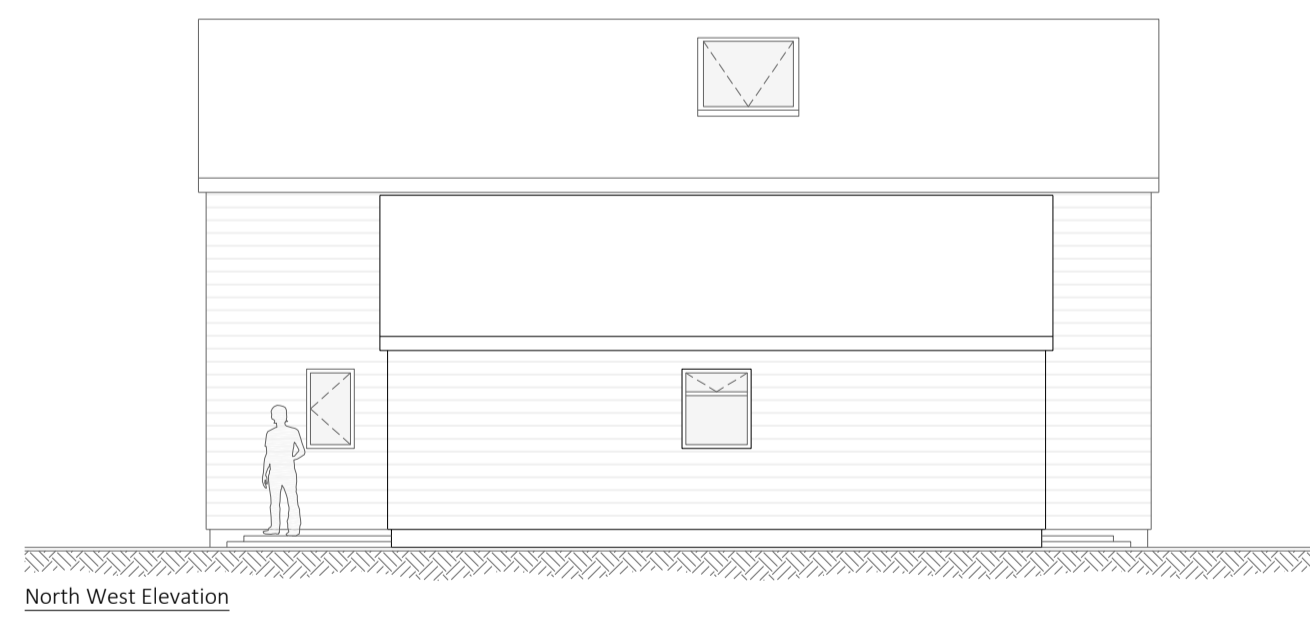
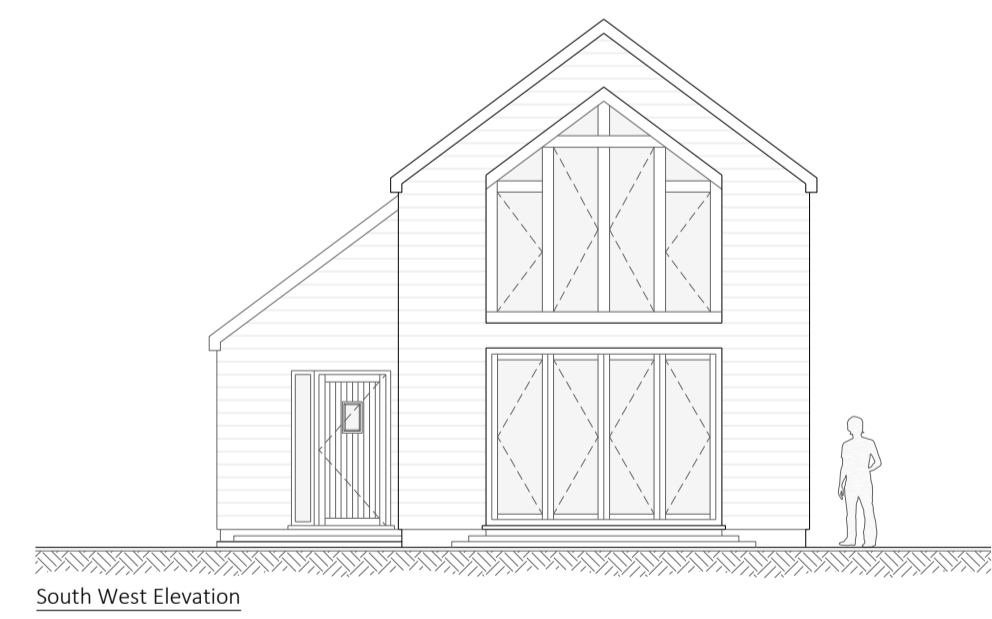
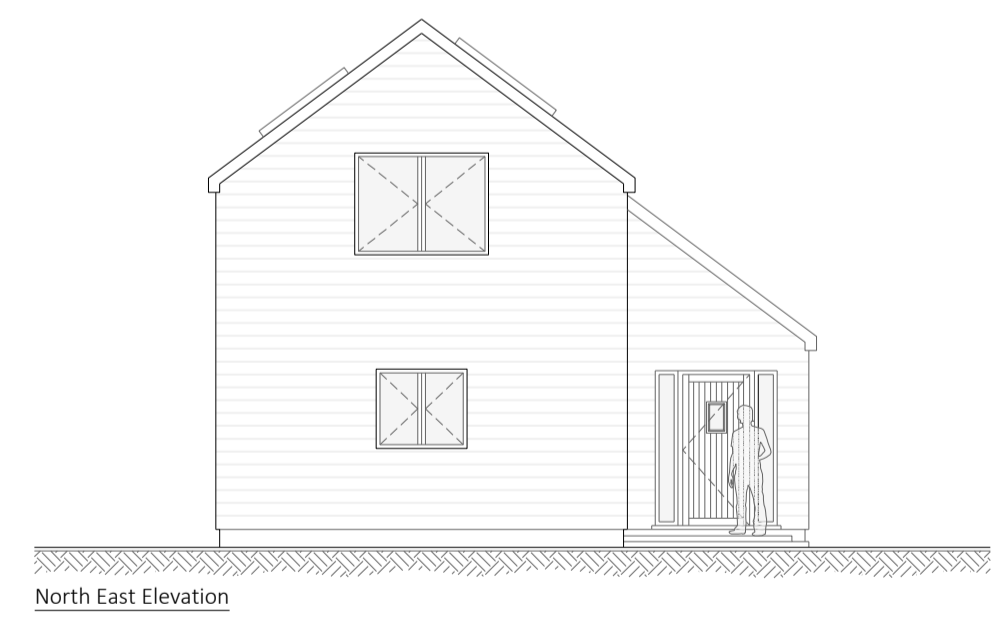
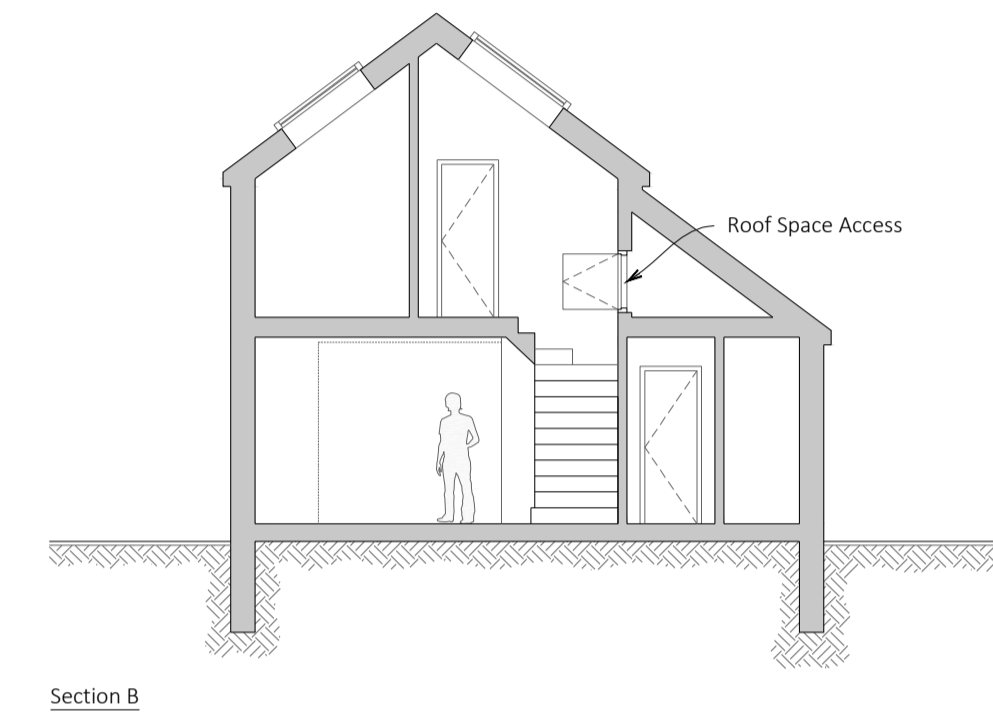
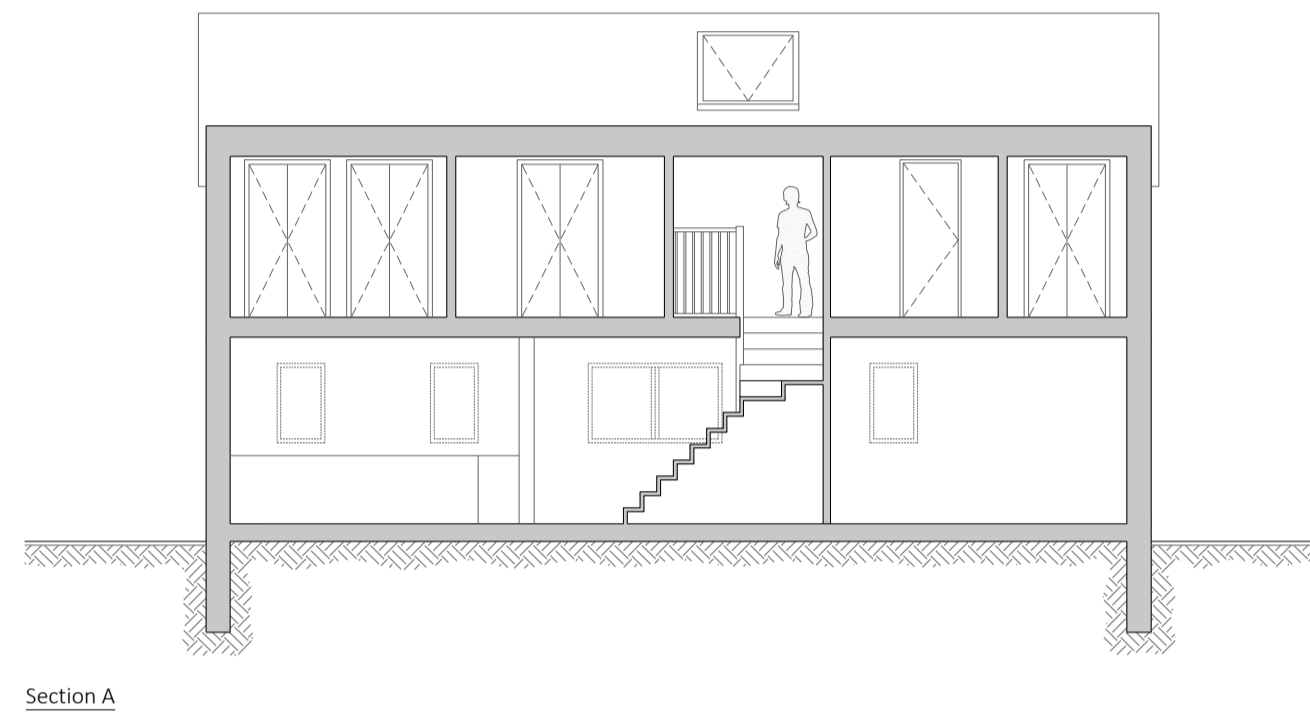
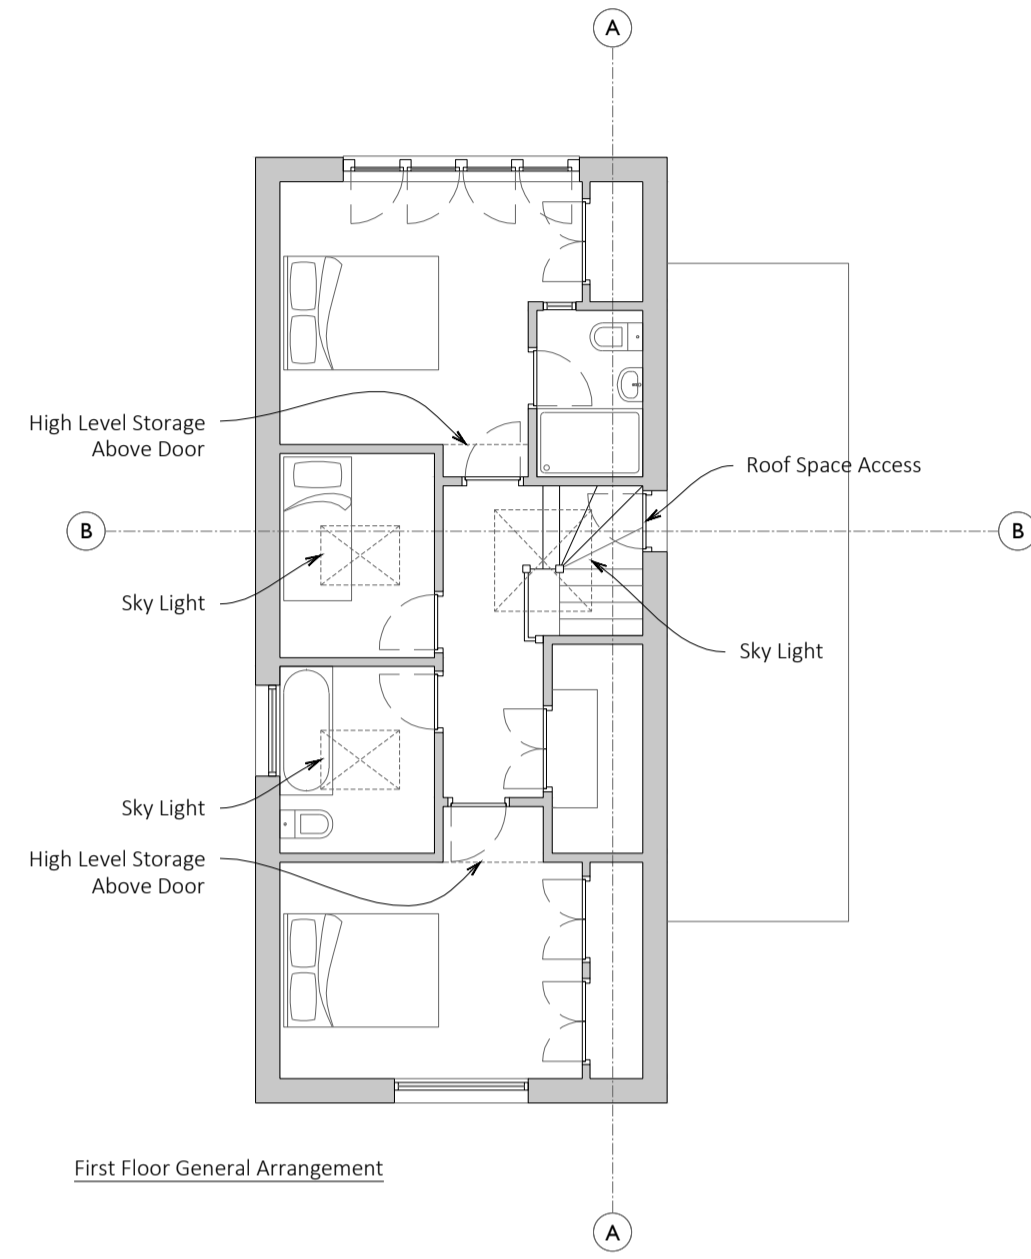


- Please Note:
- Do not scale directly from these drawings.
 - All dimension should be checked on site by the contractor prior to the commencement of any works.
 - Any discrepancy should be reported to CWL immediately.
 - Contractors should carry out their own assessment before commencing any works.
 - All works are to be carried out in accordance with relevant Approved Documents & British/Scottish Standard where applicable.
 - CWL does not take any responsibility for information provided by third parties.

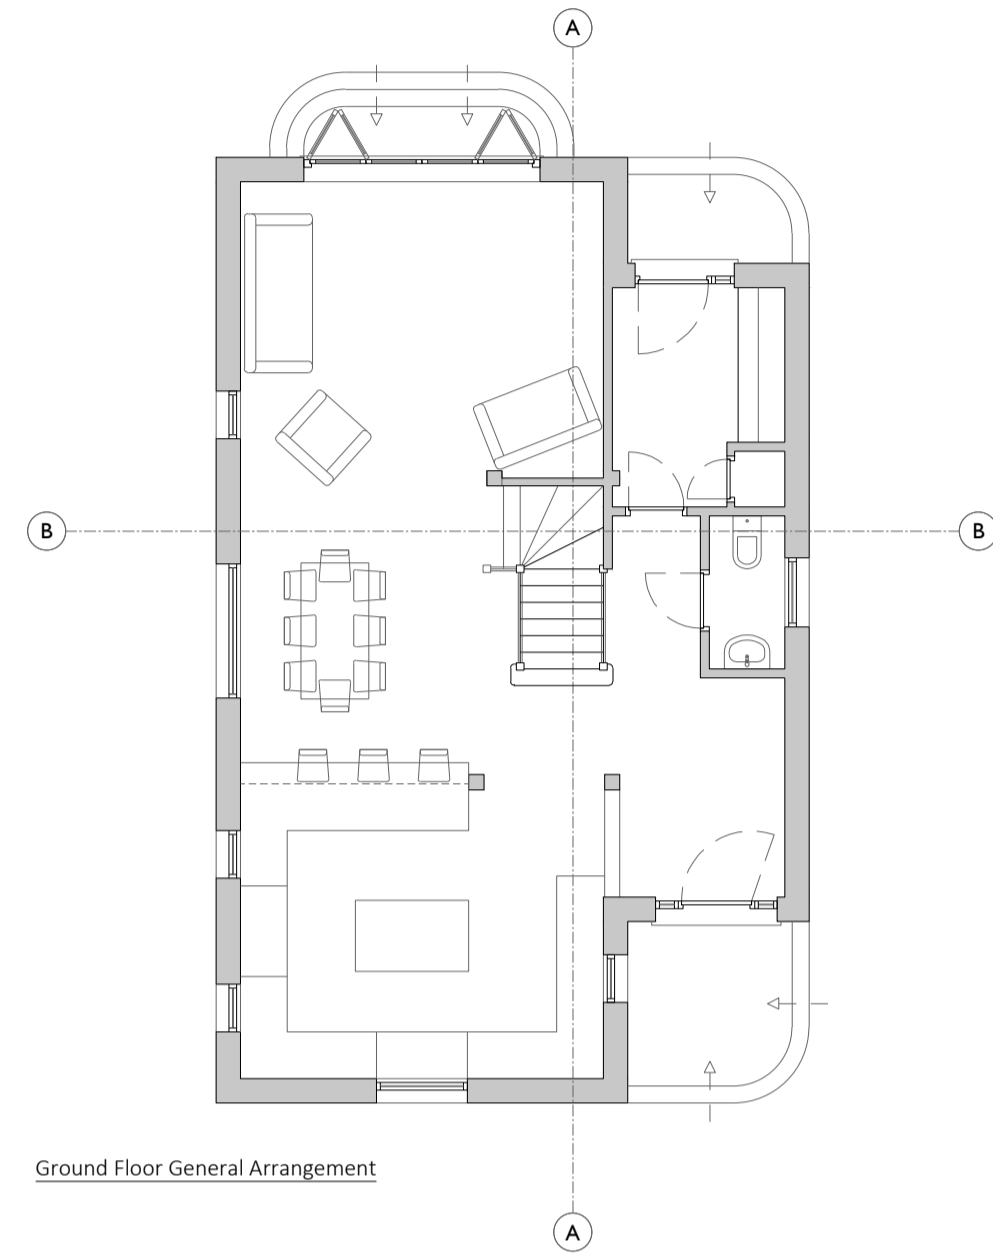

IMPORTANT NOTE
- This drawing is a sketch only, and is not intended for construction -

Revision:
A - Initial Proposal - 21/10/2016


 36 Colindale Avenue
 Wembley, London
 W9 1AB
 020 8996 221 486
 info@clockworklime.com
 www.clockworklime.com

Project Details: Example

Drawing No: 92780/02/A
 Drawing Title: Initial Proposal

Scale: 1:100 @ A1
 Date: 21/10/2016
 Checked: SS

