
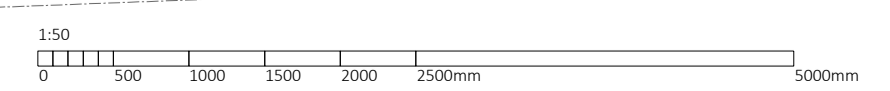


- Please Note:
- Do not scale directly from these drawings.
 - All dimensions should be checked on site by the contractor prior to the commencement of any works.
 - Any discrepancy should be reported to CWL immediately.
 - Contractors should carry out their own assessment before commencing any works.
 - All works are to be carried out in accordance with relevant Approved Documents & British/Scottish Standard where applicable.
 - CWL does not take any responsibility for information provided by third parties.

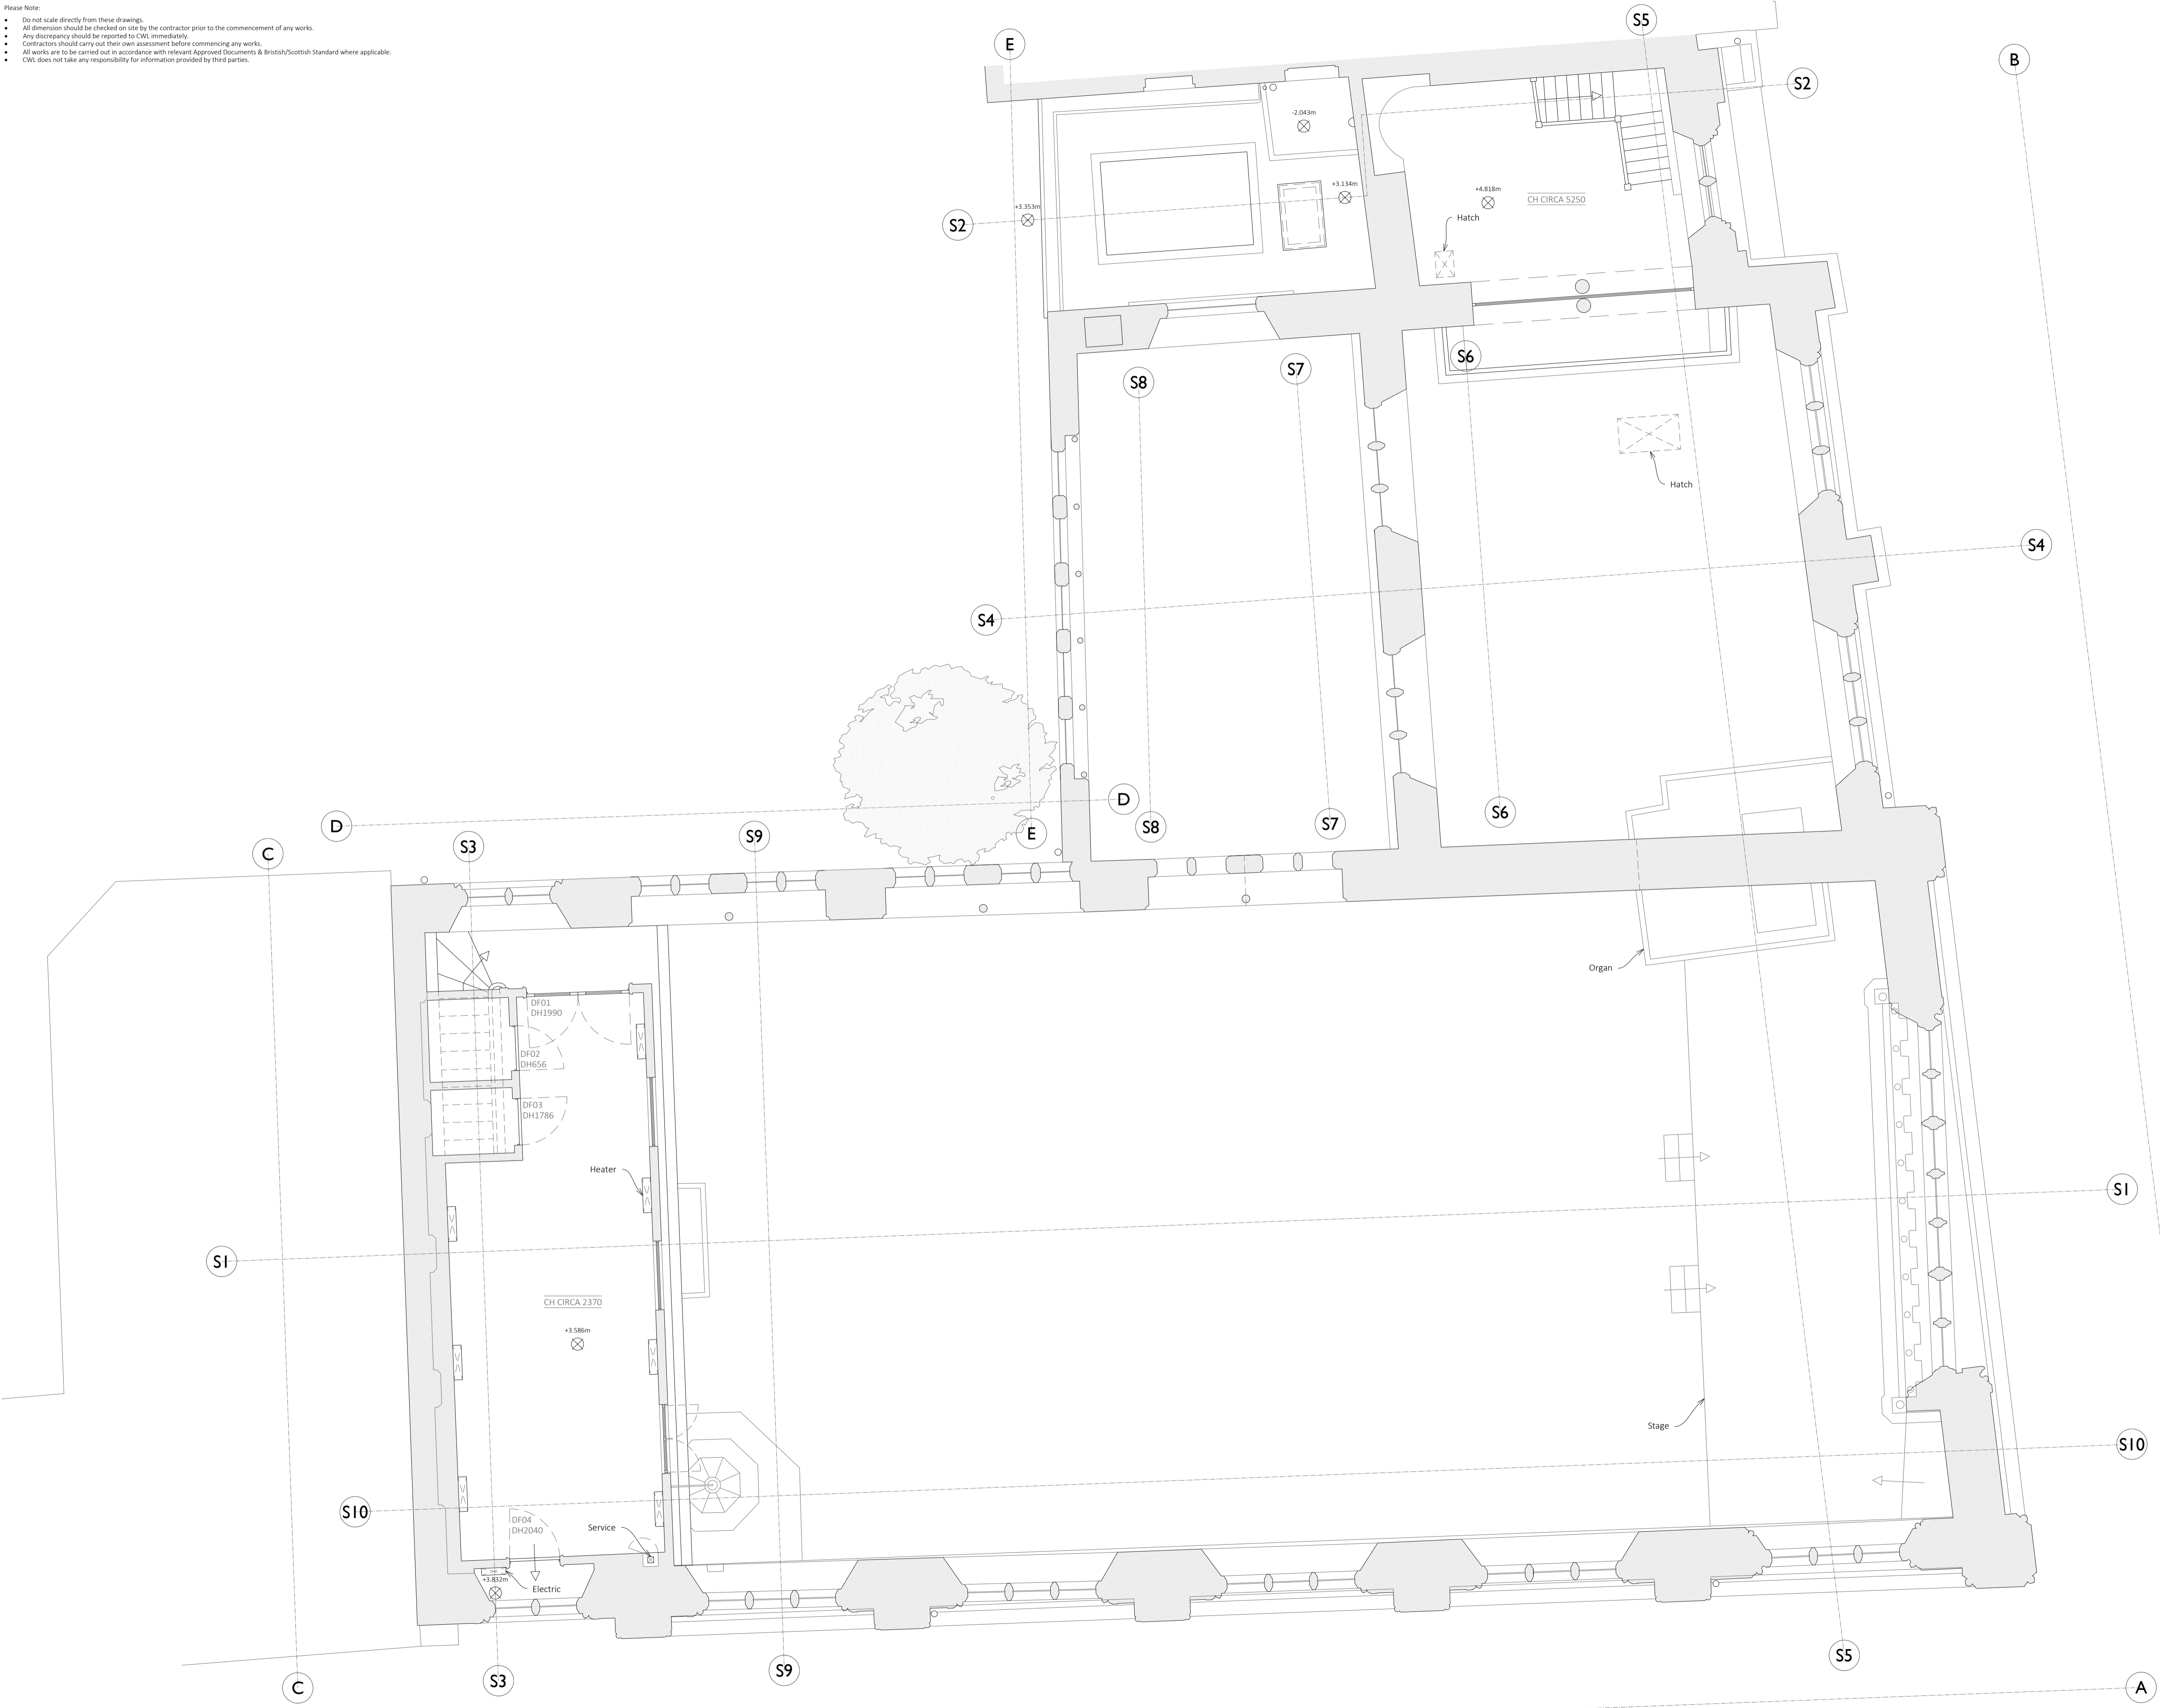

Revision:
 A - Scan Export - 01/08/2018
 B - Survey Drawing - 17/08/2018
 C - Second Visit Information Added - 24/09/2018


 36 Colneford Hill
 White Colne
 Colchester
 CO6 2PQ
 01787 221 486
 Studio@clockworkline.com
 www.clockworkline.com

Project Details:

Drawing No: 117/EX/02/C
 Drawing Title: First Floor GAS
 Scale: 1:50 @ISO A1
 Date: 24/09/2018
 Checked: SS

