
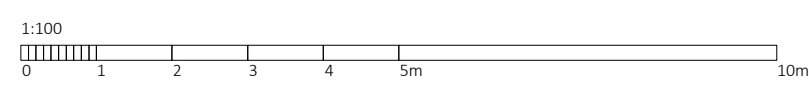


Please Note:

- Do not scale directly from these drawings.
- All dimension should be checked on site by the contractor prior to the commencement of any works.
- Any discrepancy should be reported to CWL immediately.
- Contractors should carry out their own assessment before commencing any works.
- All works are to be carried out in accordance with relevant Approved Documents & British/Scottish Standard where applicable.
- CWL does not take any responsibility for information provided by third parties.

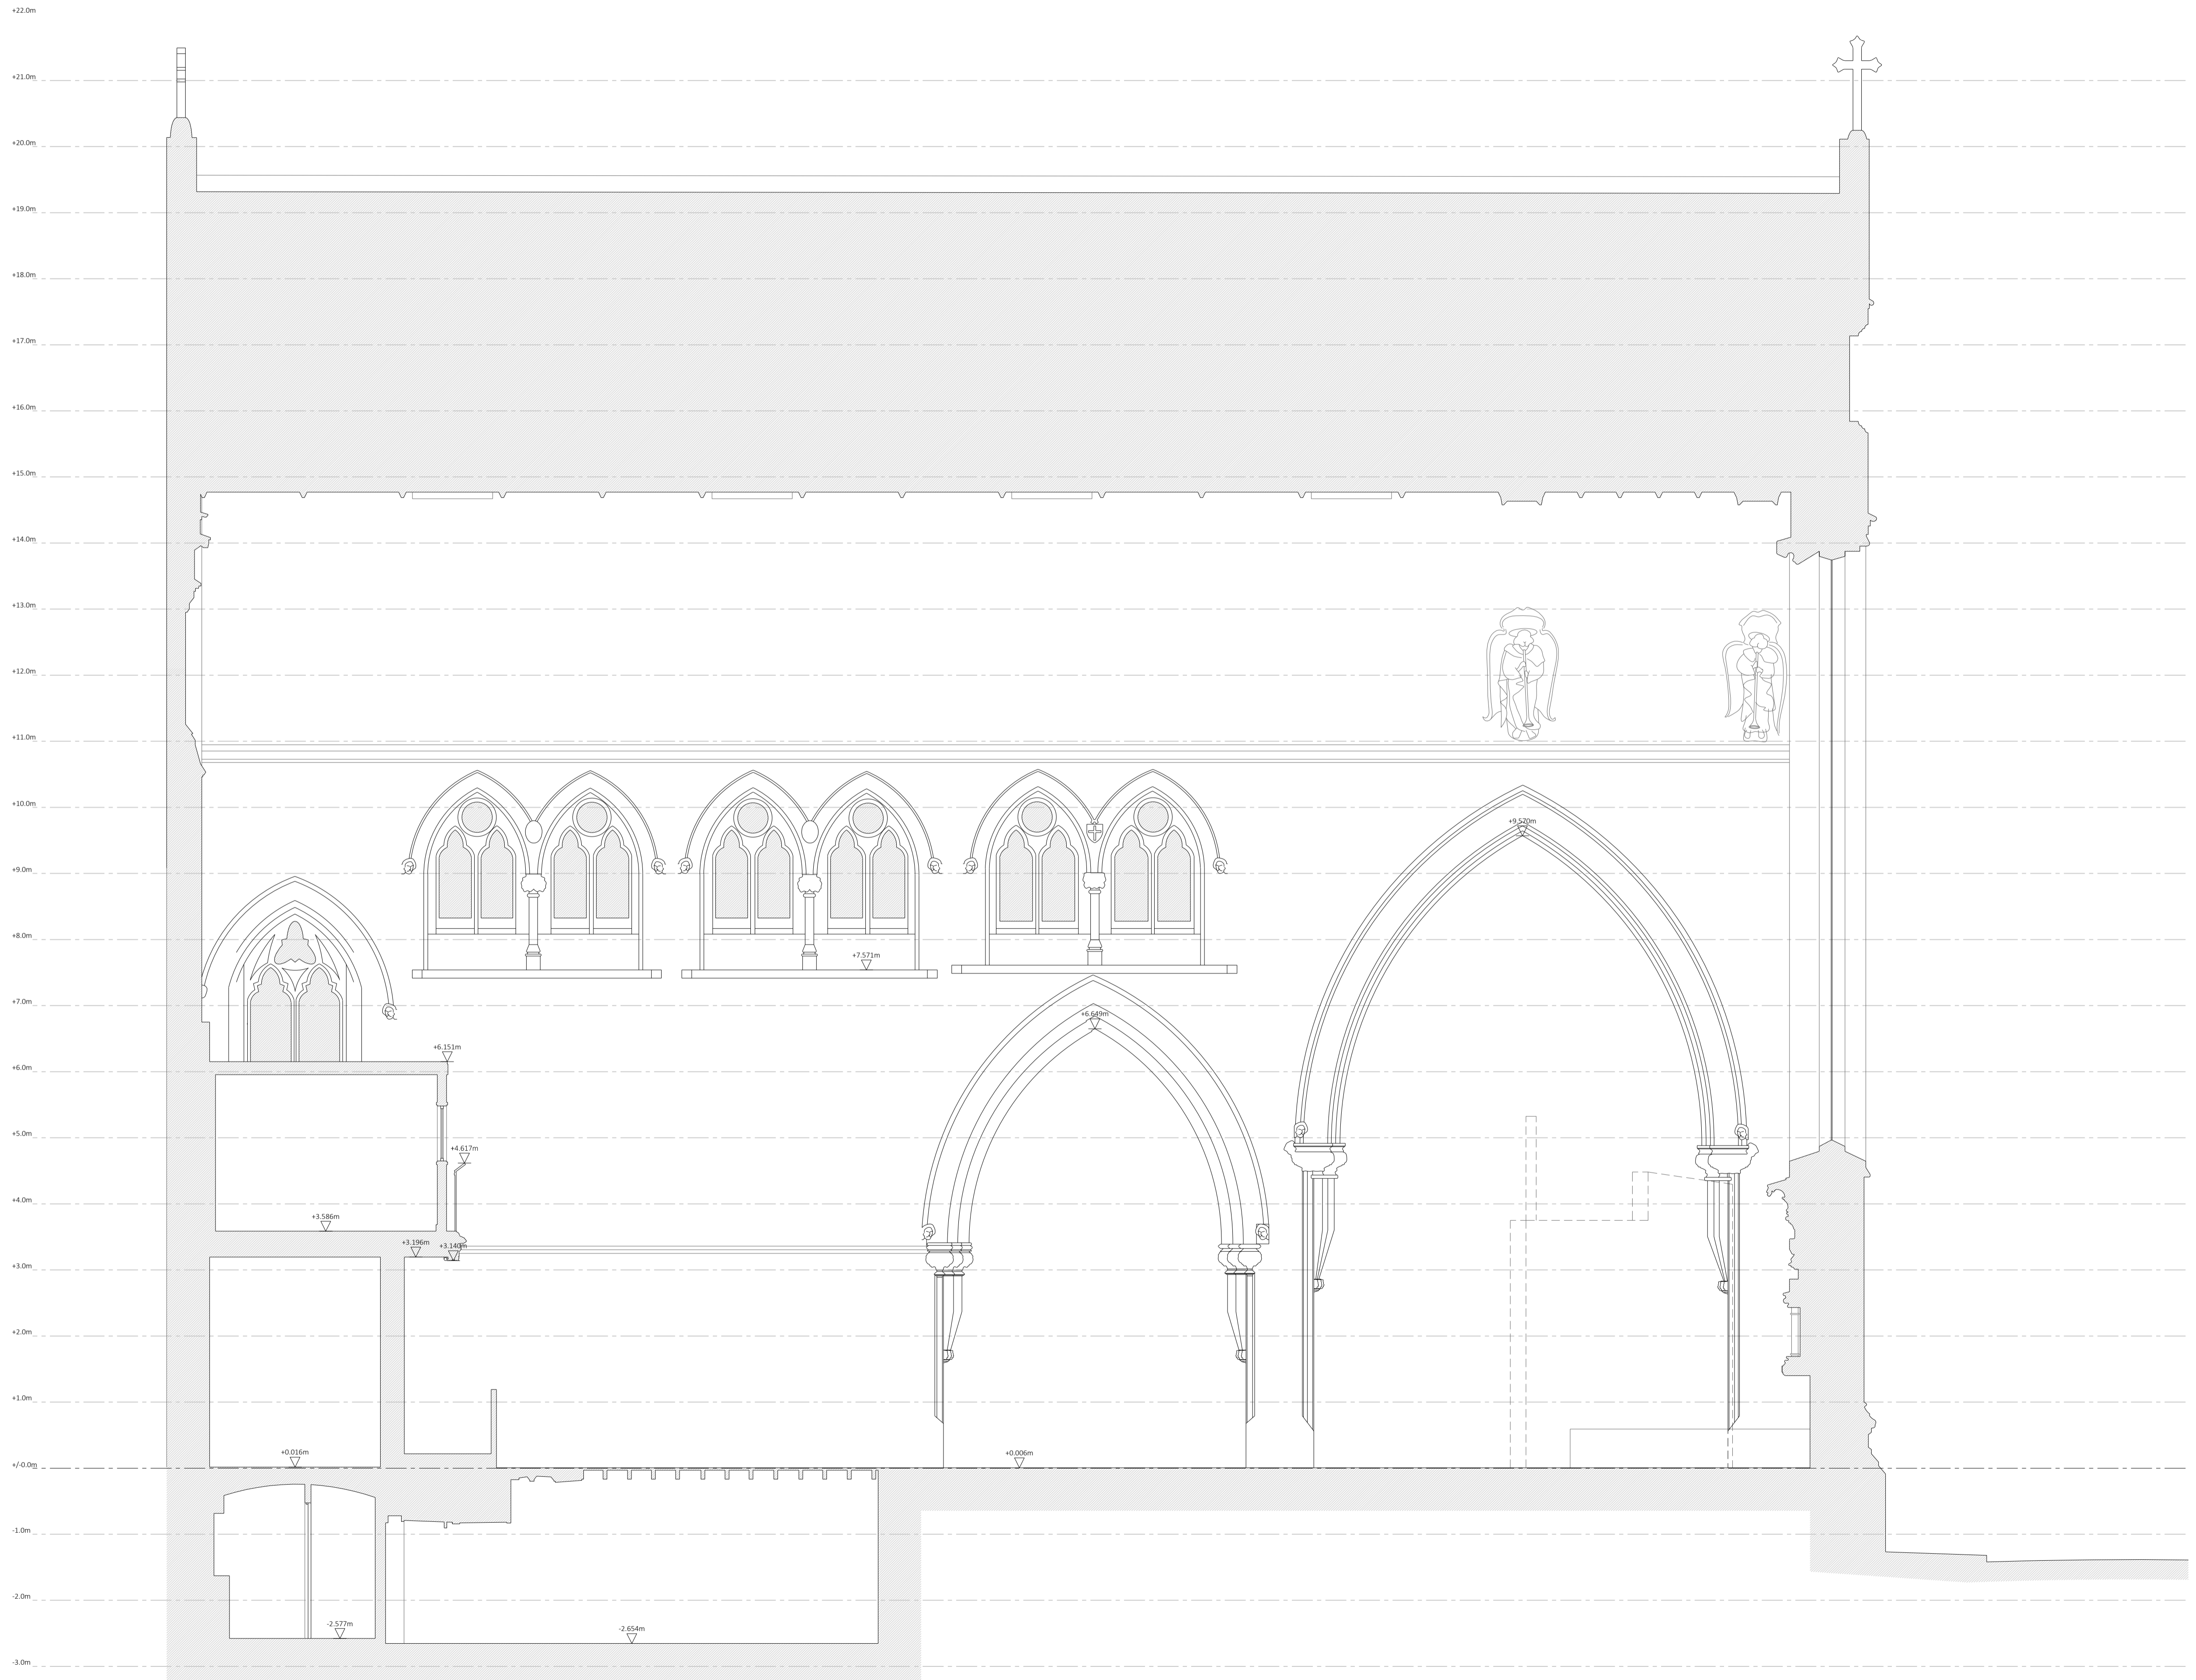

Revision:  
 A - Scan Export - 01/09/2018  
 B - Survey Drawing - 17/09/2018  
 C - Second Visit Information Added - 24/09/2018


 36 Colneford Hill  
 White Coline  
 Colchester  
 CO6 2PS  
 01787 221 486  
 Studio@clockworktime.com  
 www.clockworktime.com

Project Details:

Drawing No: 117/EX/06/C  
 Drawing Title: Section - S1  
 Scale: 1:50 @ISO A1  
 Date: 24/09/2018  
 Checked: SS

