

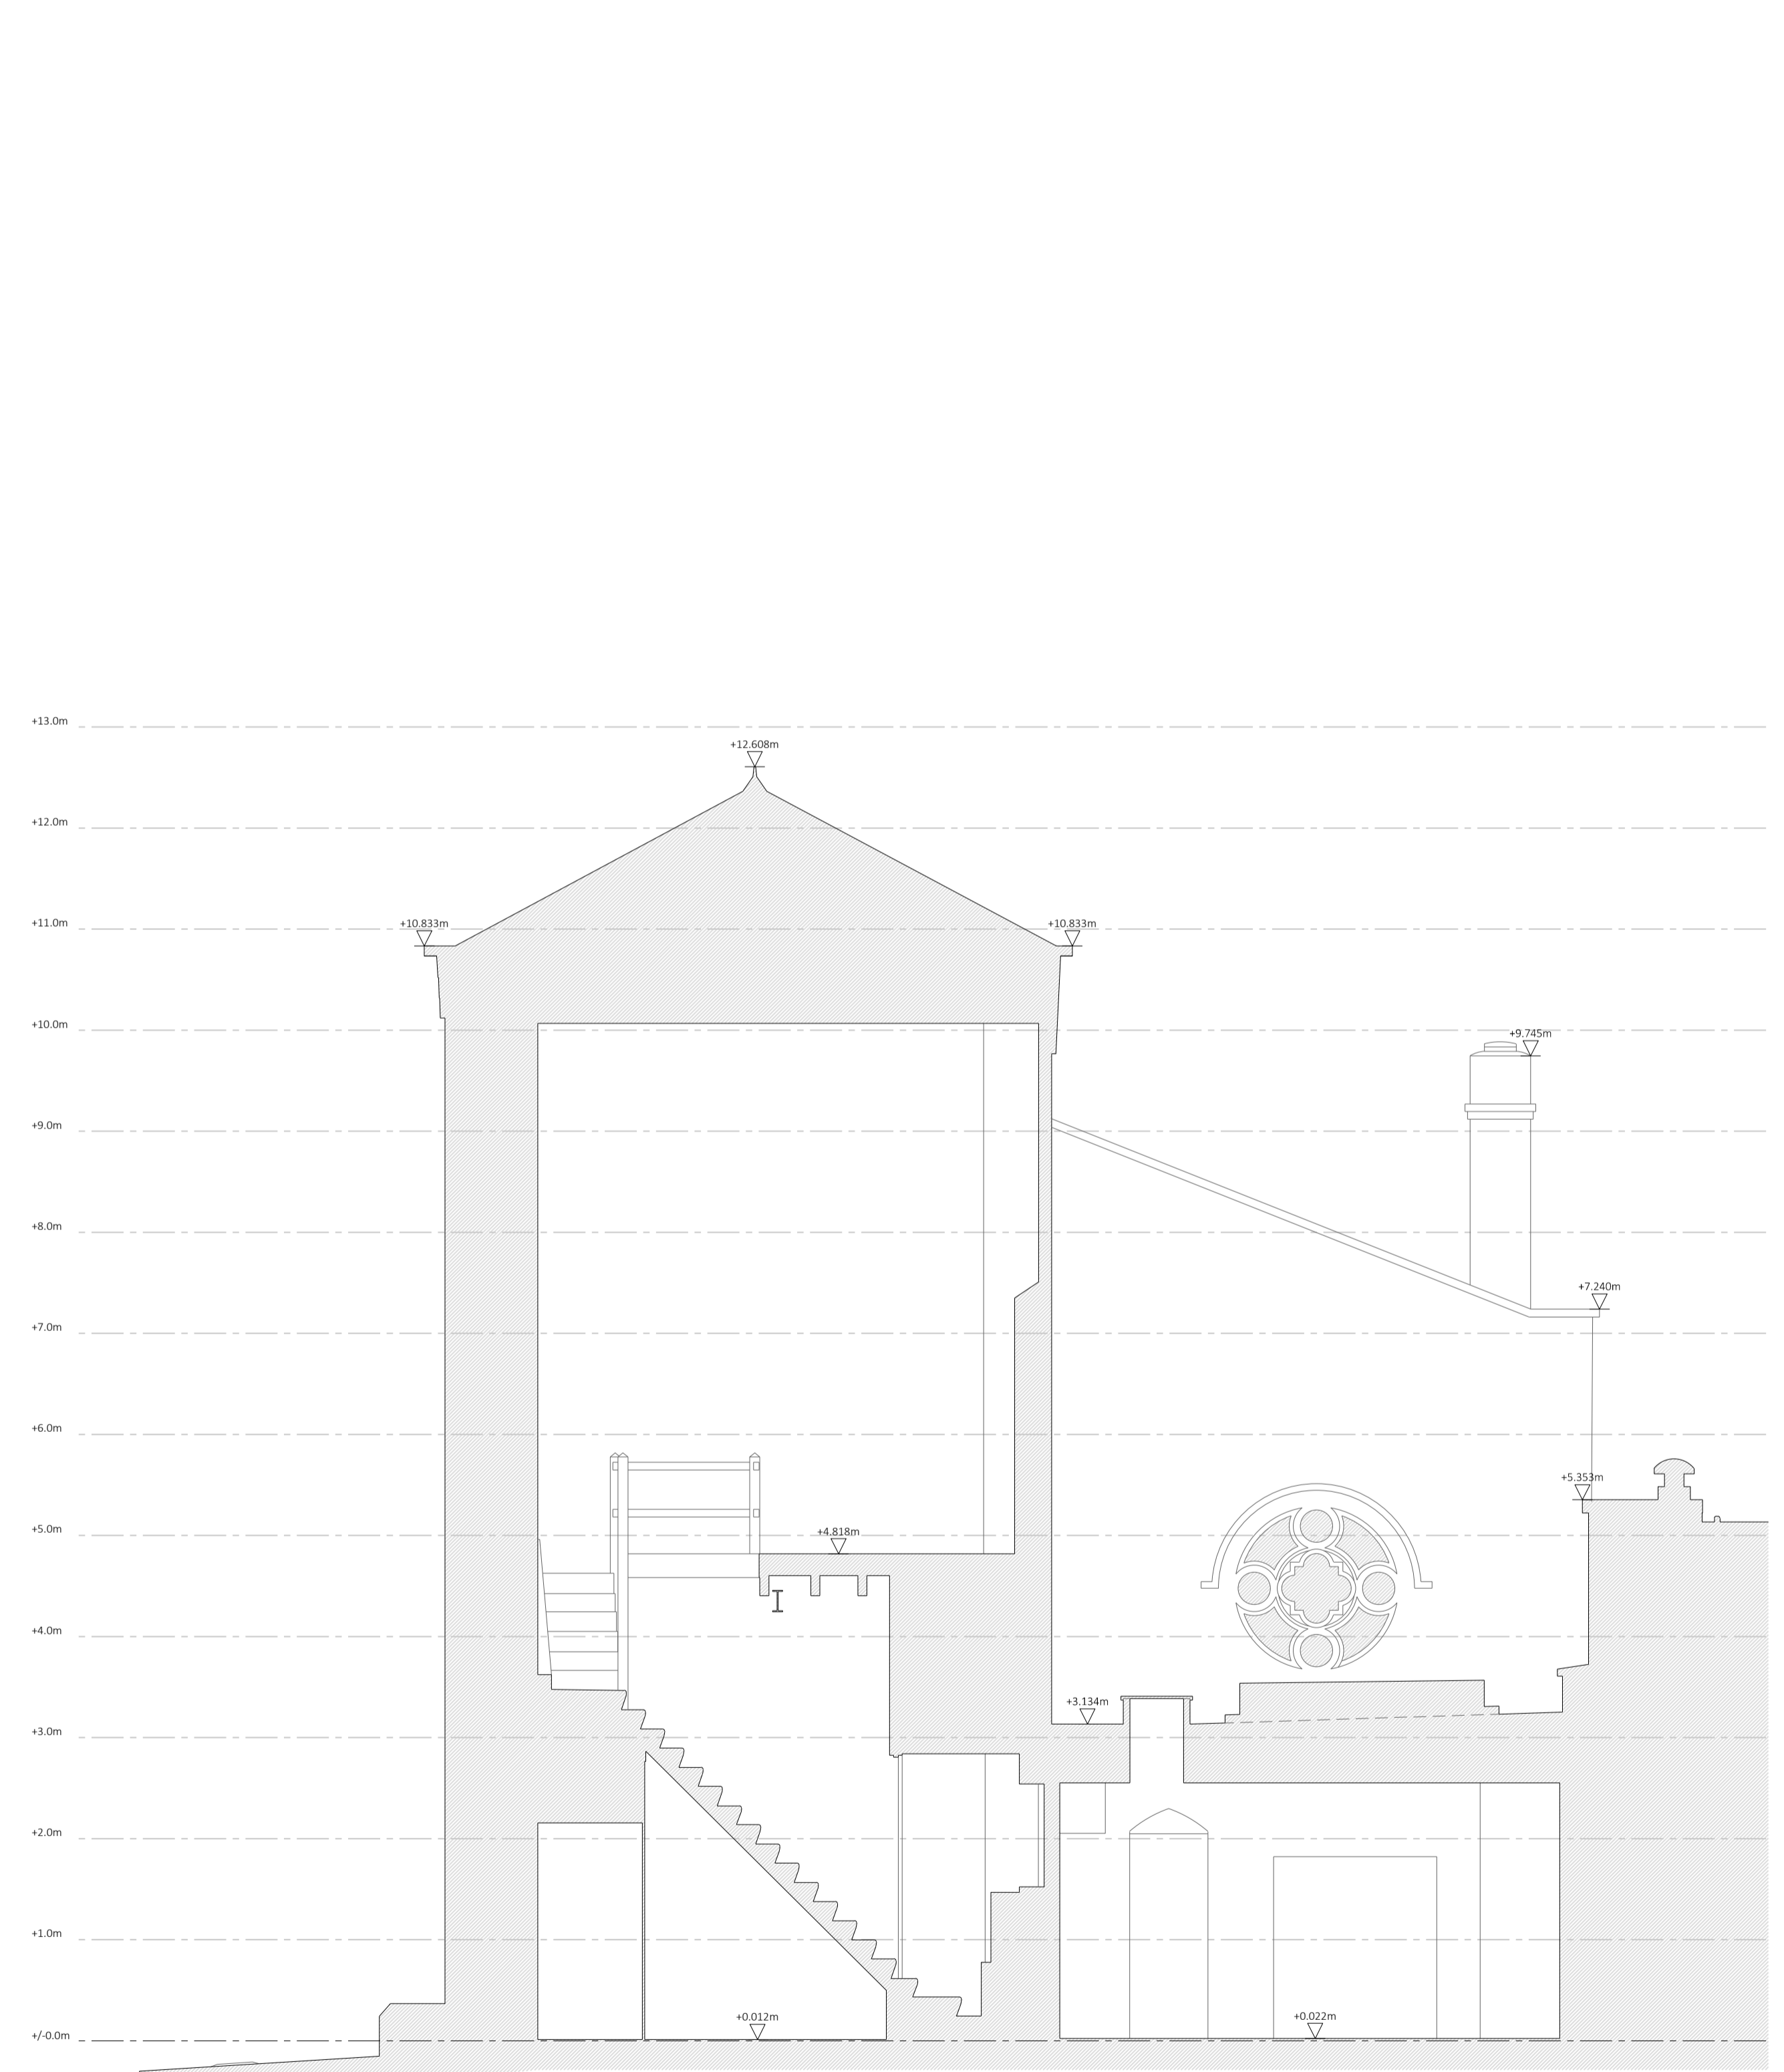


- Please Note:
- Do not scale directly from these drawings.
  - All dimension should be checked on site by the contractor prior to the commencement of any works.
  - Any discrepancy should be reported to CWL immediately.
  - Contractors should carry out their own assessment before commencing any works.
  - All works are to be carried out in accordance with relevant Approved Documents & British/Scottish Standard where applicable.
  - CWL does not take any responsibility for information provided by third parties.

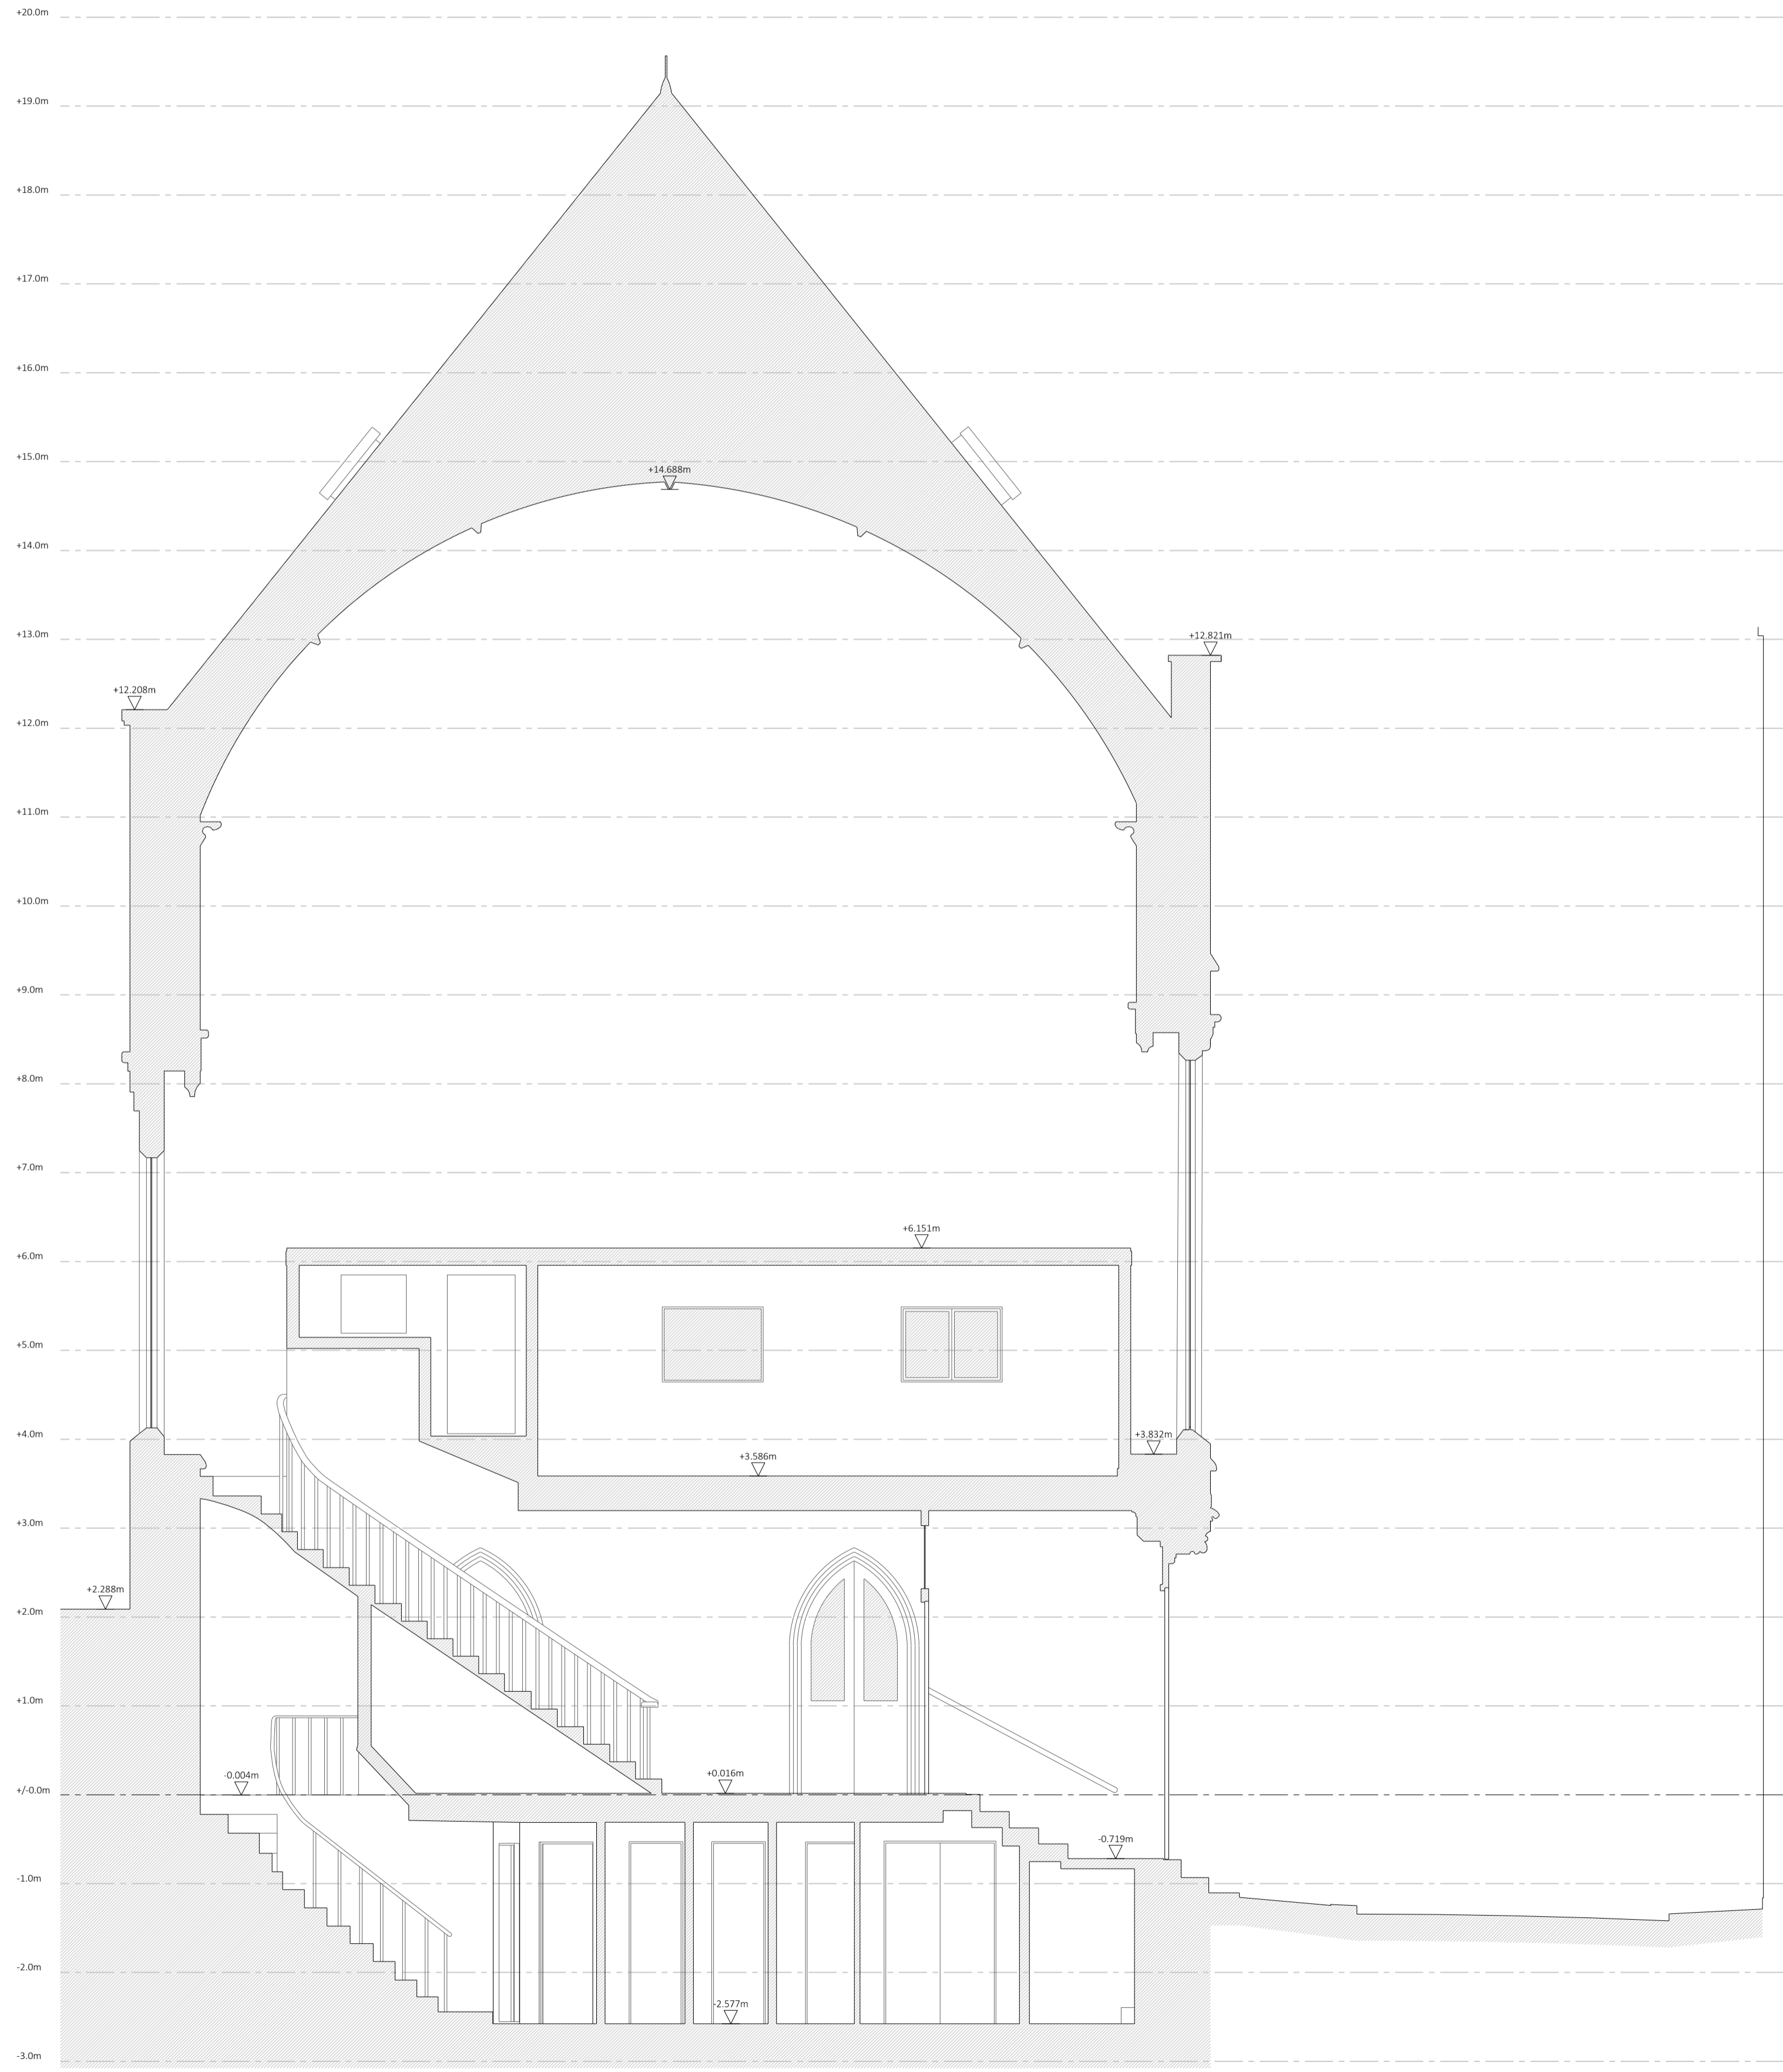

Section - S2

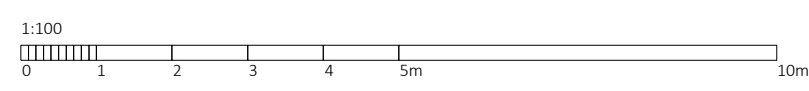

Revision:  
 A - Scan Export - 01/08/2018  
 B - Survey Drawing - 17/08/2018  
 C - Second Visit Information Added - 24/09/2018


 36 Colford Hill  
 White Colne  
 Colchester  
 CO6 2PQ  
 01787 221 486  
 Studio@clockworktime.com  
 www.clockworktime.com

Project Details:

Drawing No: 117/EX/07/C  
 Drawing Title: Sections - S2 & S3  
 Scale: 1:50 @ISO A1  
 Date: 24/09/2018  
 Checked: SS

