


- Please Note:
- Do not scale directly from these drawings.
 - All dimension should be checked on site by the contractor prior to the commencement of any works.
 - Any discrepancy should be reported to CWL immediately.
 - Contractors should carry out their own assessment before commencing any work.
 - All works are to be carried out in accordance with relevant Approved Documents & British/Scottish Standard where applicable.
 - CWL does not take any responsibility for information provided by third parties.

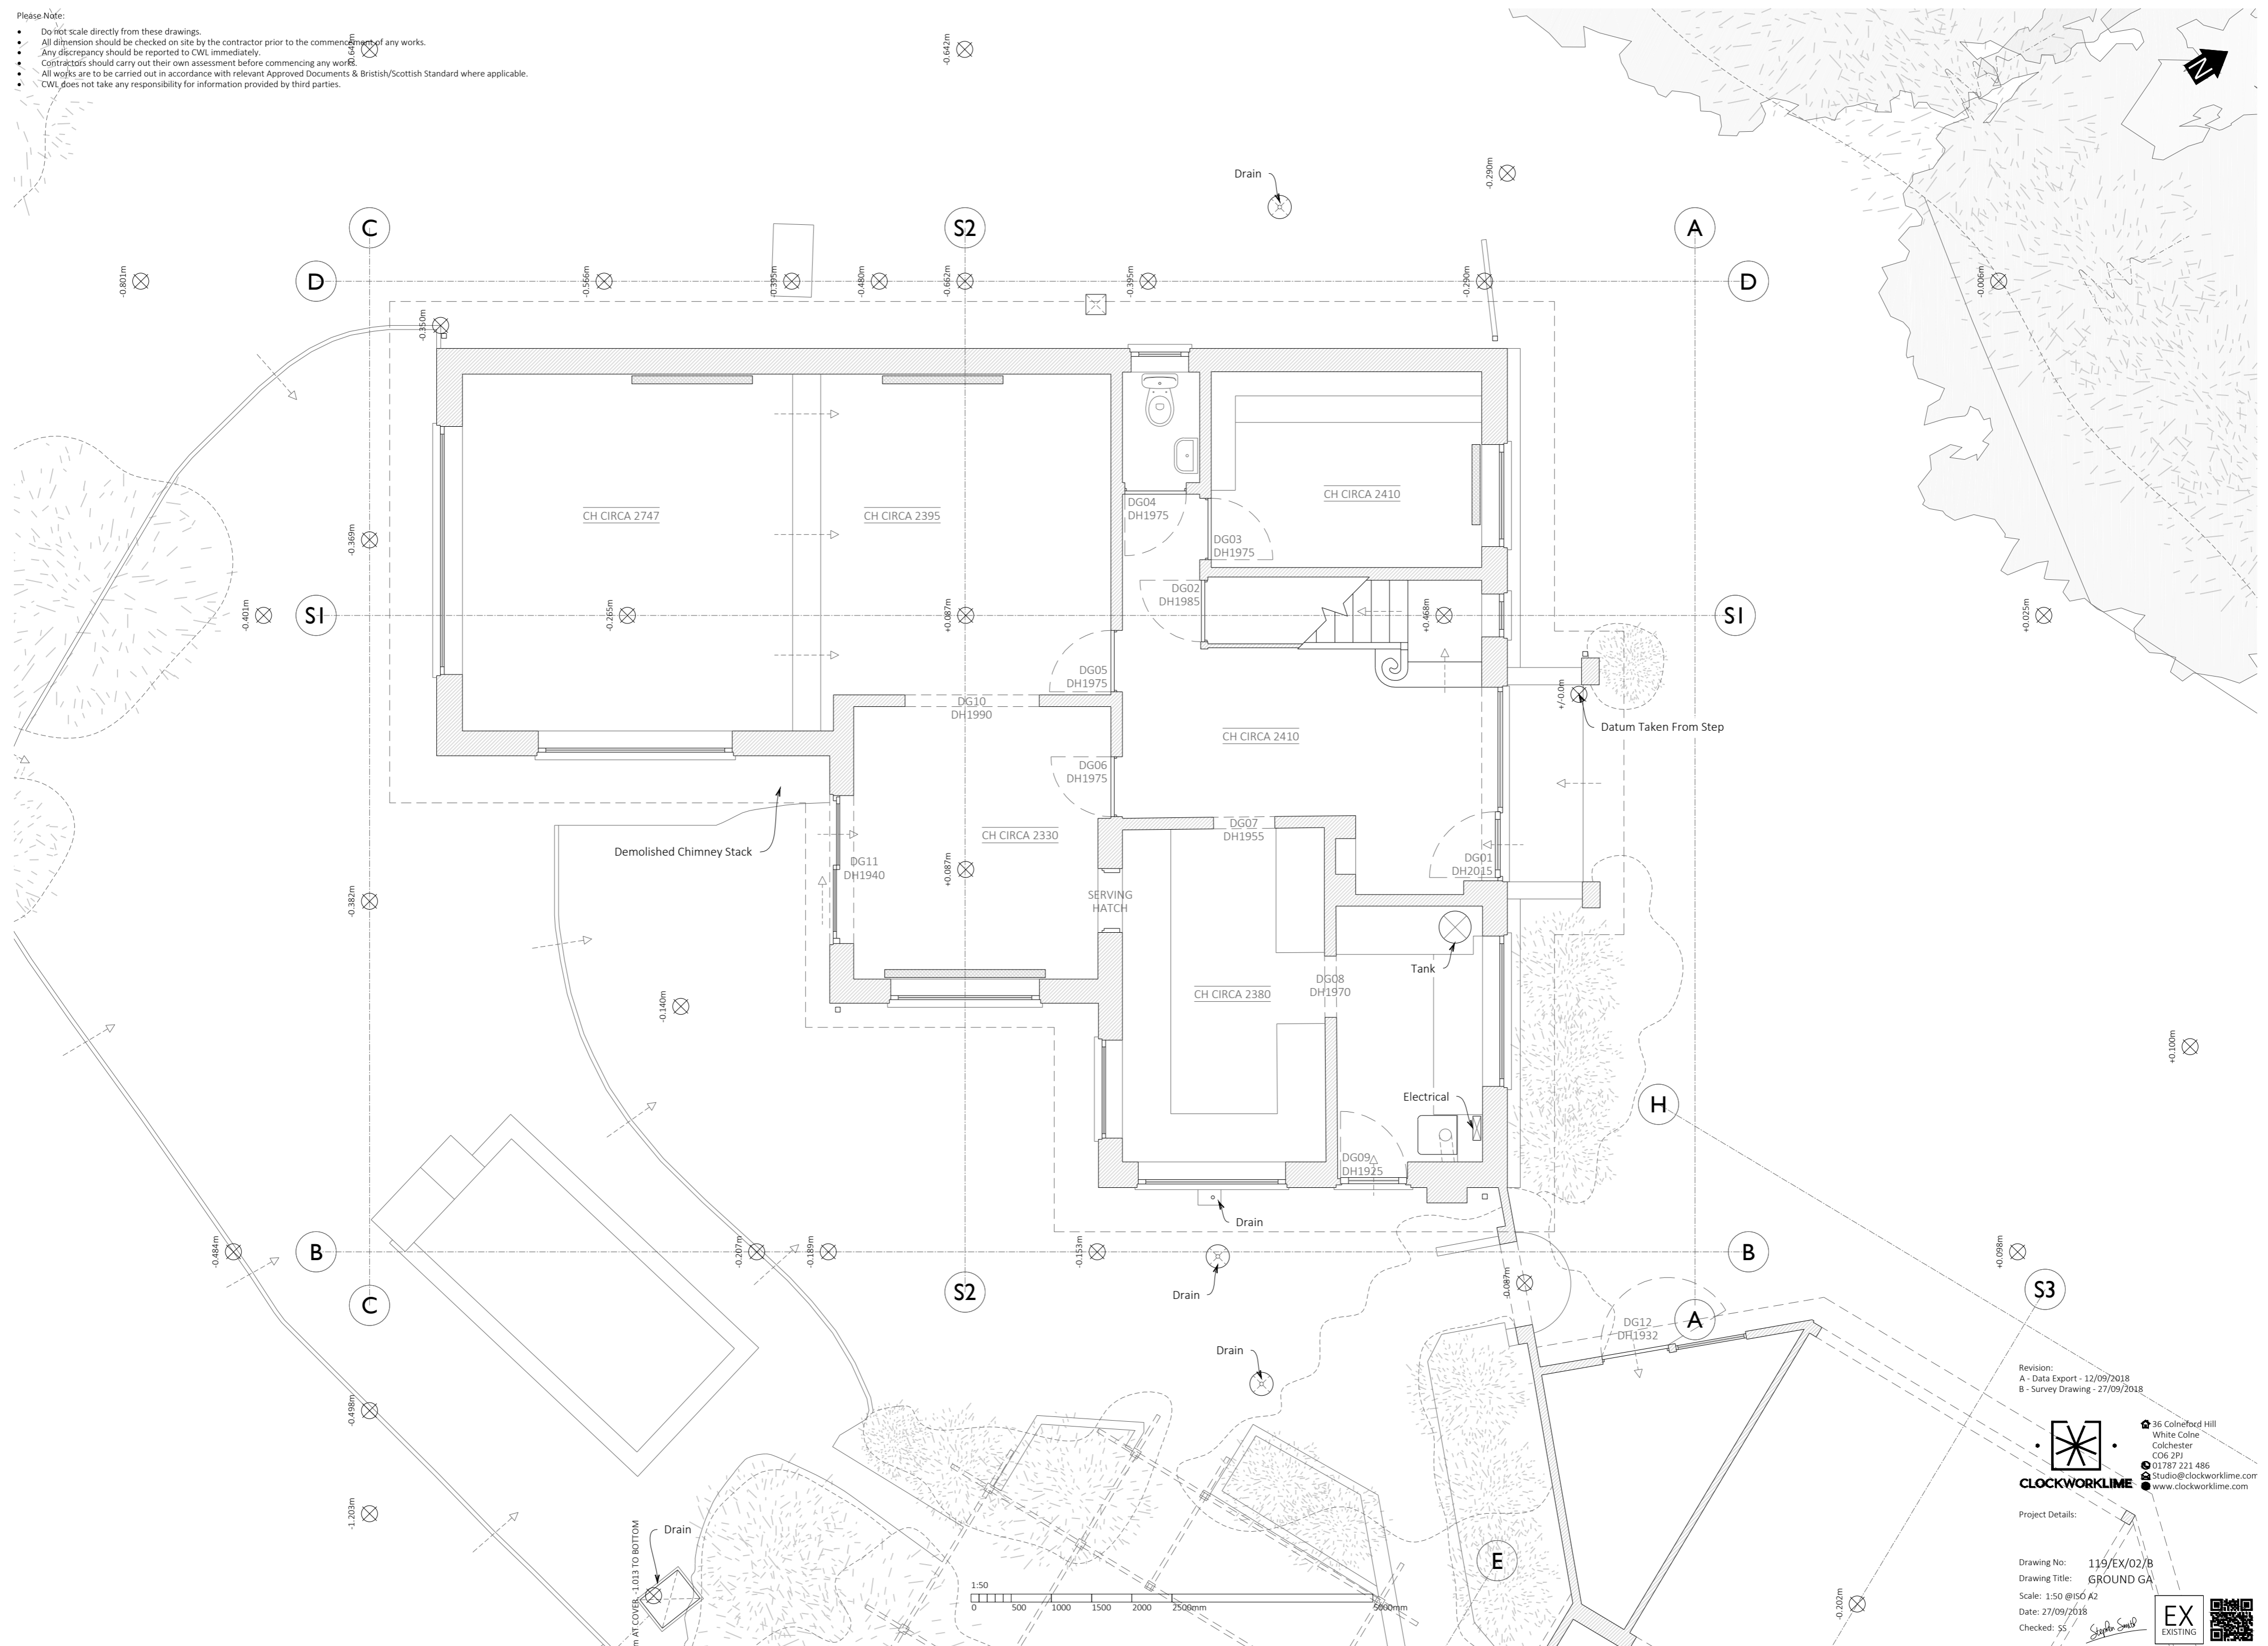

Revision:
 A - Data Export - 12/09/2018
 B - Survey Drawing - 27/09/2018

CLOCKWORKLIME

36 Colneford Hill
 White Colne
 Colchester
 CO6 2PJ
 01783 221 486
 Studio@clockworklime.com
 www.clockworklime.com

Project Details:

Drawing No: 119/EX/02/B
 Drawing Title: GROUND GA
 Scale: 1:50 @ISO A2
 Date: 27/09/2018
 Checked: SS

